


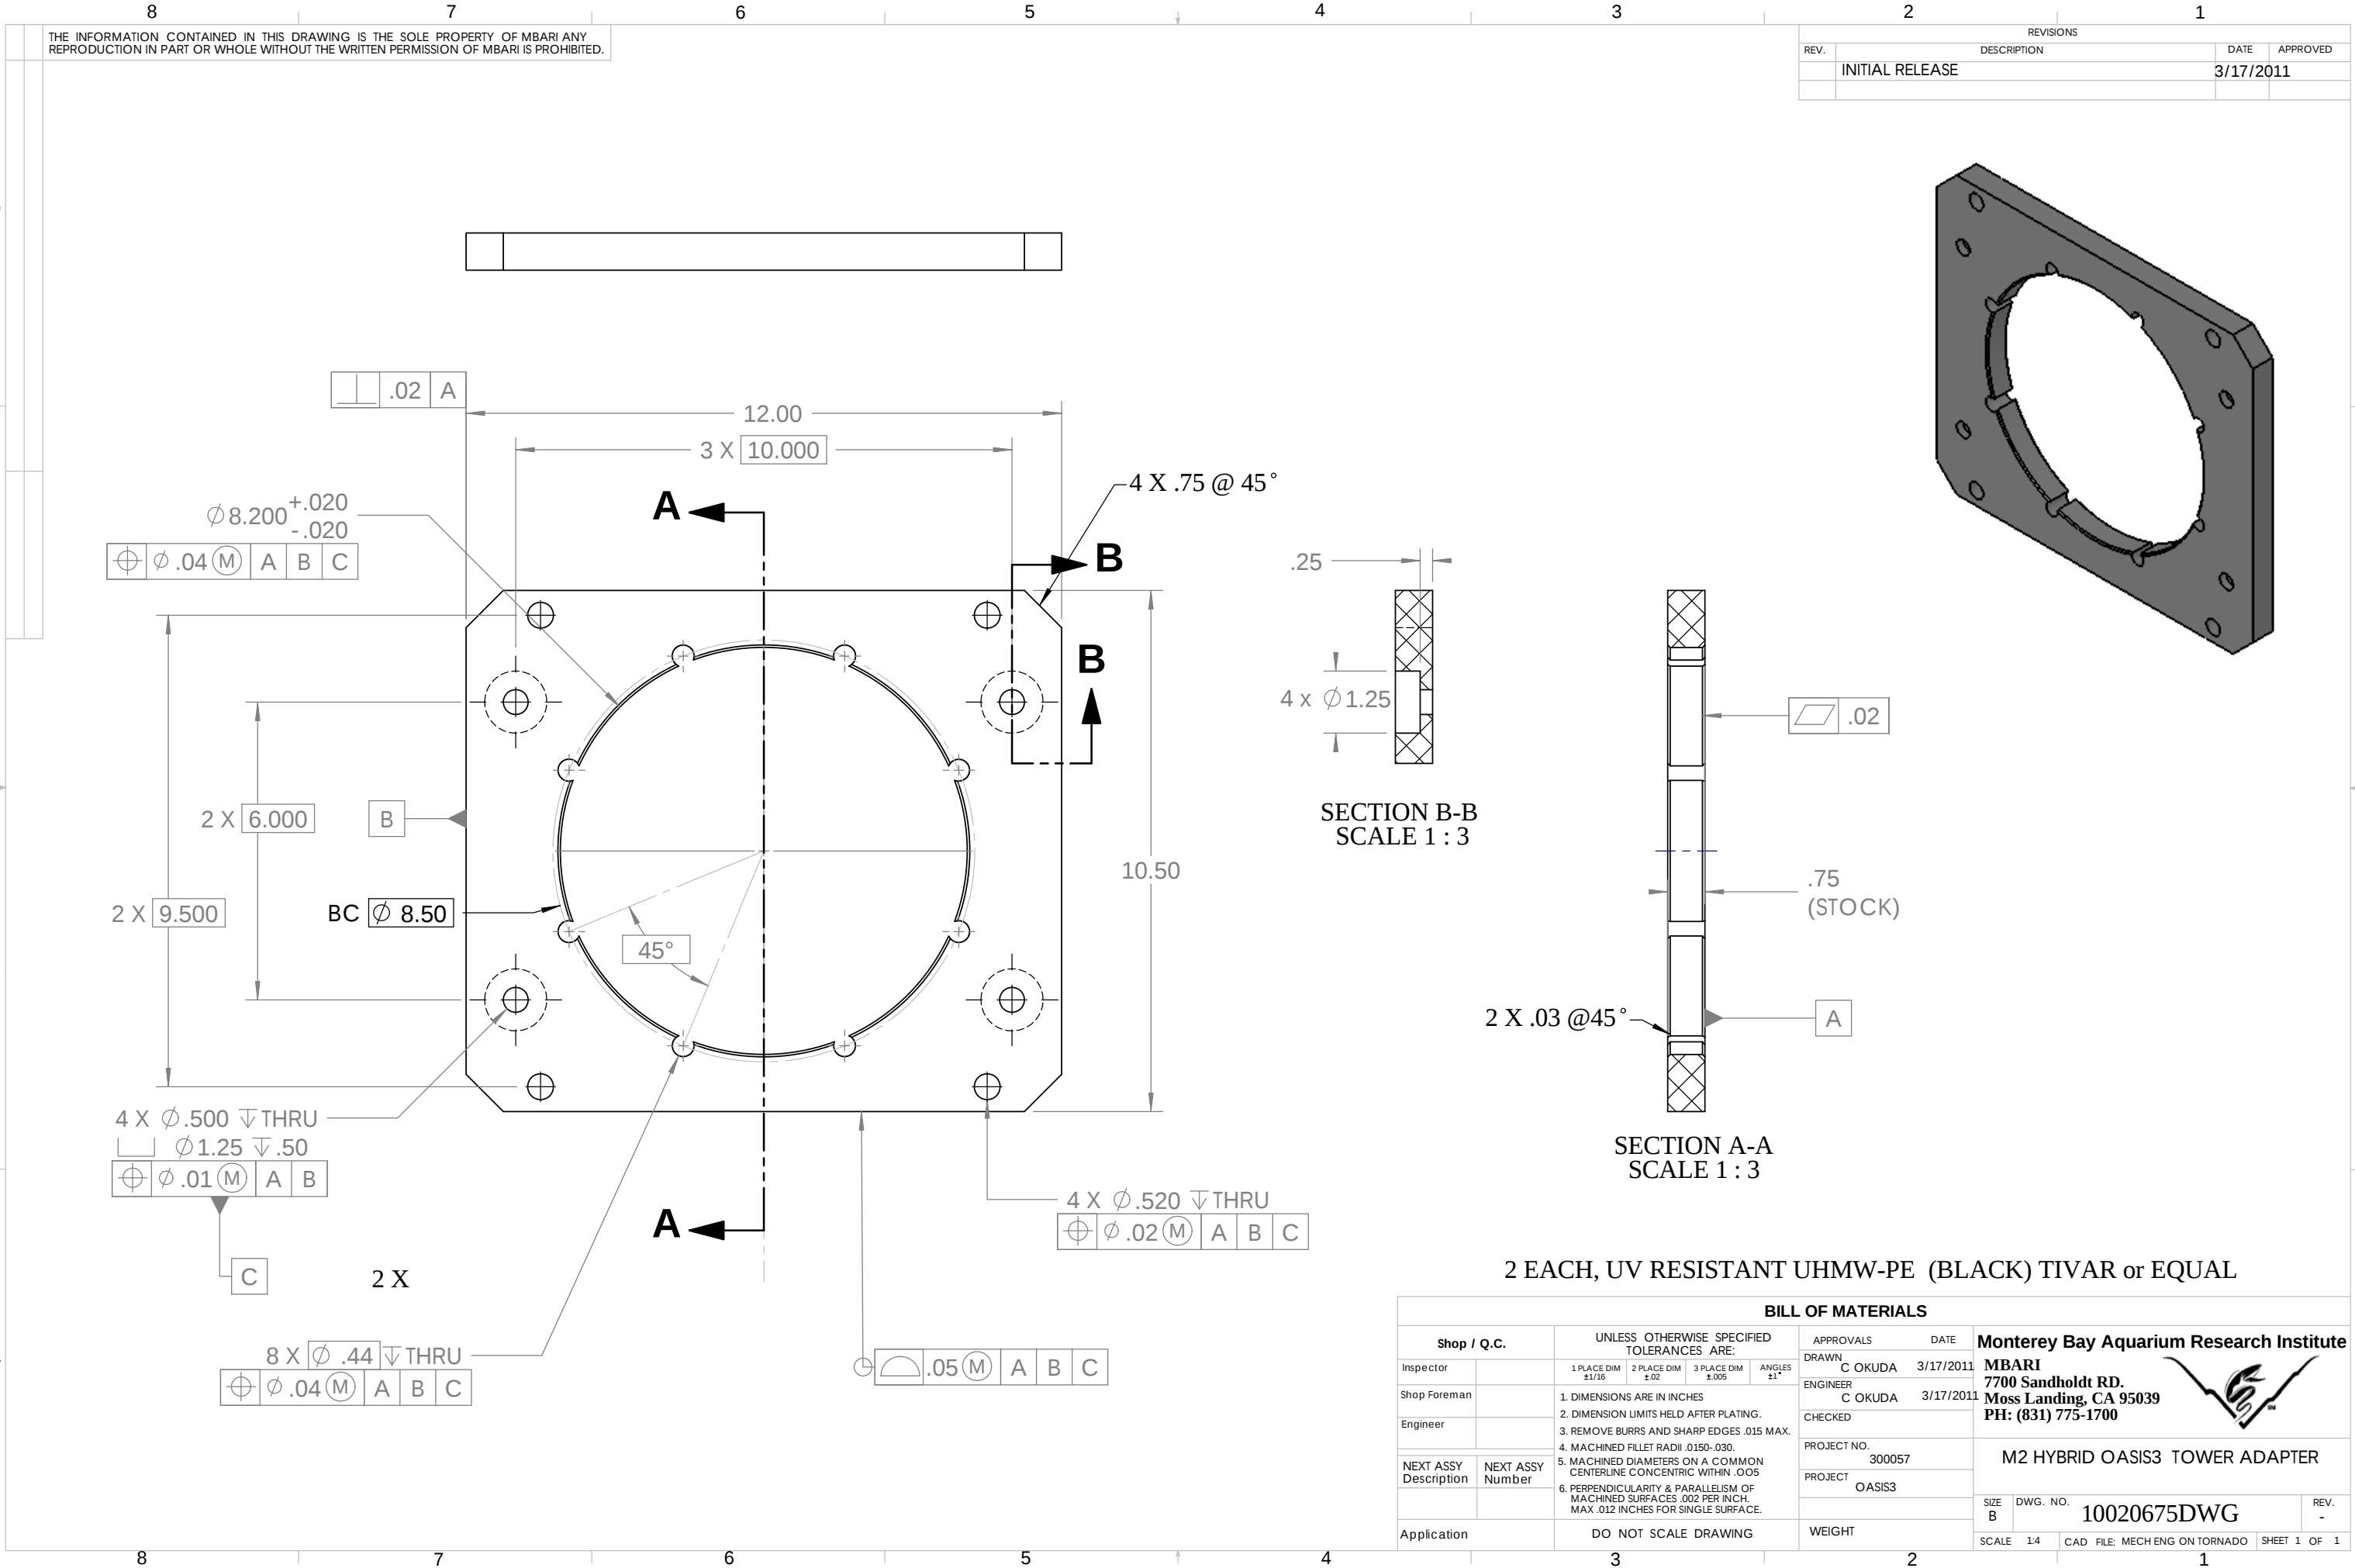

THE INFORMATION CONTAINED IN THIS DRAWING IS THE SOLE PROPERTY OF MBARI ANY REPRODUCTION IN PART OR WHOLE WITHOUT THE WRITTEN PERMISSION OF MBARI IS PROHIBITED.

REVISIONS			
REV.	DESCRIPTION	DATE	APPROVED
	INITIAL RELEASE	3/17/2011	

SECTION B-B
SCALE 1 : 3

SECTION A-A
SCALE 1 : 3

2 EACH, UV RESISTANT UHMW-PE (BLACK) TIVAR or EQUAL

BILL OF MATERIALS			
Shop / Q.C.		APPROVALS	DATE
Inspector		DRAWN C OKUDA	3/17/2011
Shop Foreman		ENGINEER C OKUDA	3/17/2011
Engineer		CHECKED	
NEXT ASSY Description	NEXT ASSY Number	PROJECT NO. 300057	
		PROJECT OASIS3	
Application	DO NOT SCALE DRAWING	WEIGHT	
		SIZE B	DWG. NO. 10020675DWG
		SCALE 1:4	CAD FILE: MECH ENG ON TORNADO SHEET 1 OF 1

Monterey Bay Aquarium Research Institute
MBARI
7700 Sandholdt RD.
Moss Landing, CA 95039
PH: (831) 775-1700

M2 HYBRID OASIS3 TOWER ADAPTER