
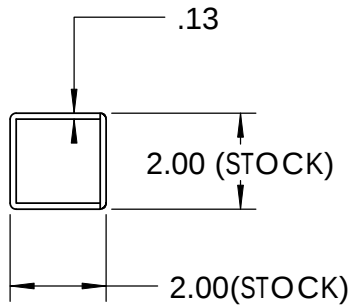


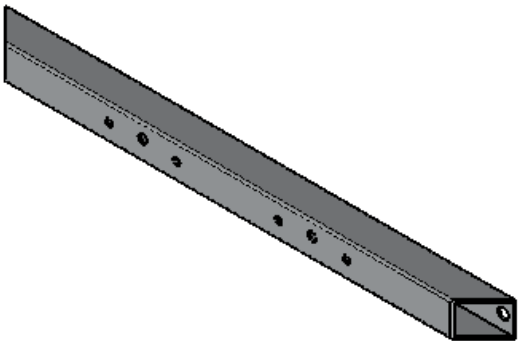

2 EACH 2" X 2"X 1/8"WALL 6061 T-6 TUBE

BILL OF MATERIALS												
Shop / Q.C.		UNLESS OTHERWISE SPECIFIED TOLERANCES ARE:				APPROVALS		DATE		Monterey Bay Aquarium Research Institute MBARI 7700 Sandholdt RD. Moss Landing, CA 95039 PH: (831) 775-1700 		
Inspector		1 PLACE DIM ±1/16	2 PLACE DIM ±.02	3 PLACE DIM ±.005	ANGLES ±1°	DRAWN	C OKUDA	3/23/2011				
Shop Foreman		1. DIMENSIONS ARE IN INCHES 2. DIMENSION LIMITS HELD AFTER PLATING. 3. REMOVE BURRS AND SHARP EDGES .015 MAX. 4. MACHINED FILLET RADII .0150-.030. 5. MACHINED DIAMETERS ON A COMMON CENTERLINE CONCENTRIC .005 6. PERPENDICULARITY & PARALLELISM OF MACHINED SURFACES .002 PER INCH. MAX. .012 INCHES FOR SINGLE SURFACE.				ENGINEER	C OKUDA	3/23/2011				
Engineer						CHECKED						
NEXT ASSY Description		NEXT ASSY Number		PROJECT NO.				300057				
				PROJECT				MOORING				
Application		DO NOT SCALE DRAWING				WEIGHT		SIZE B		DWG. NO. 10020687DWG		REV.
								SCALE 1:1		CAD FILE: MECH ENG ON TORNADO		SHEET 1 OF 1