


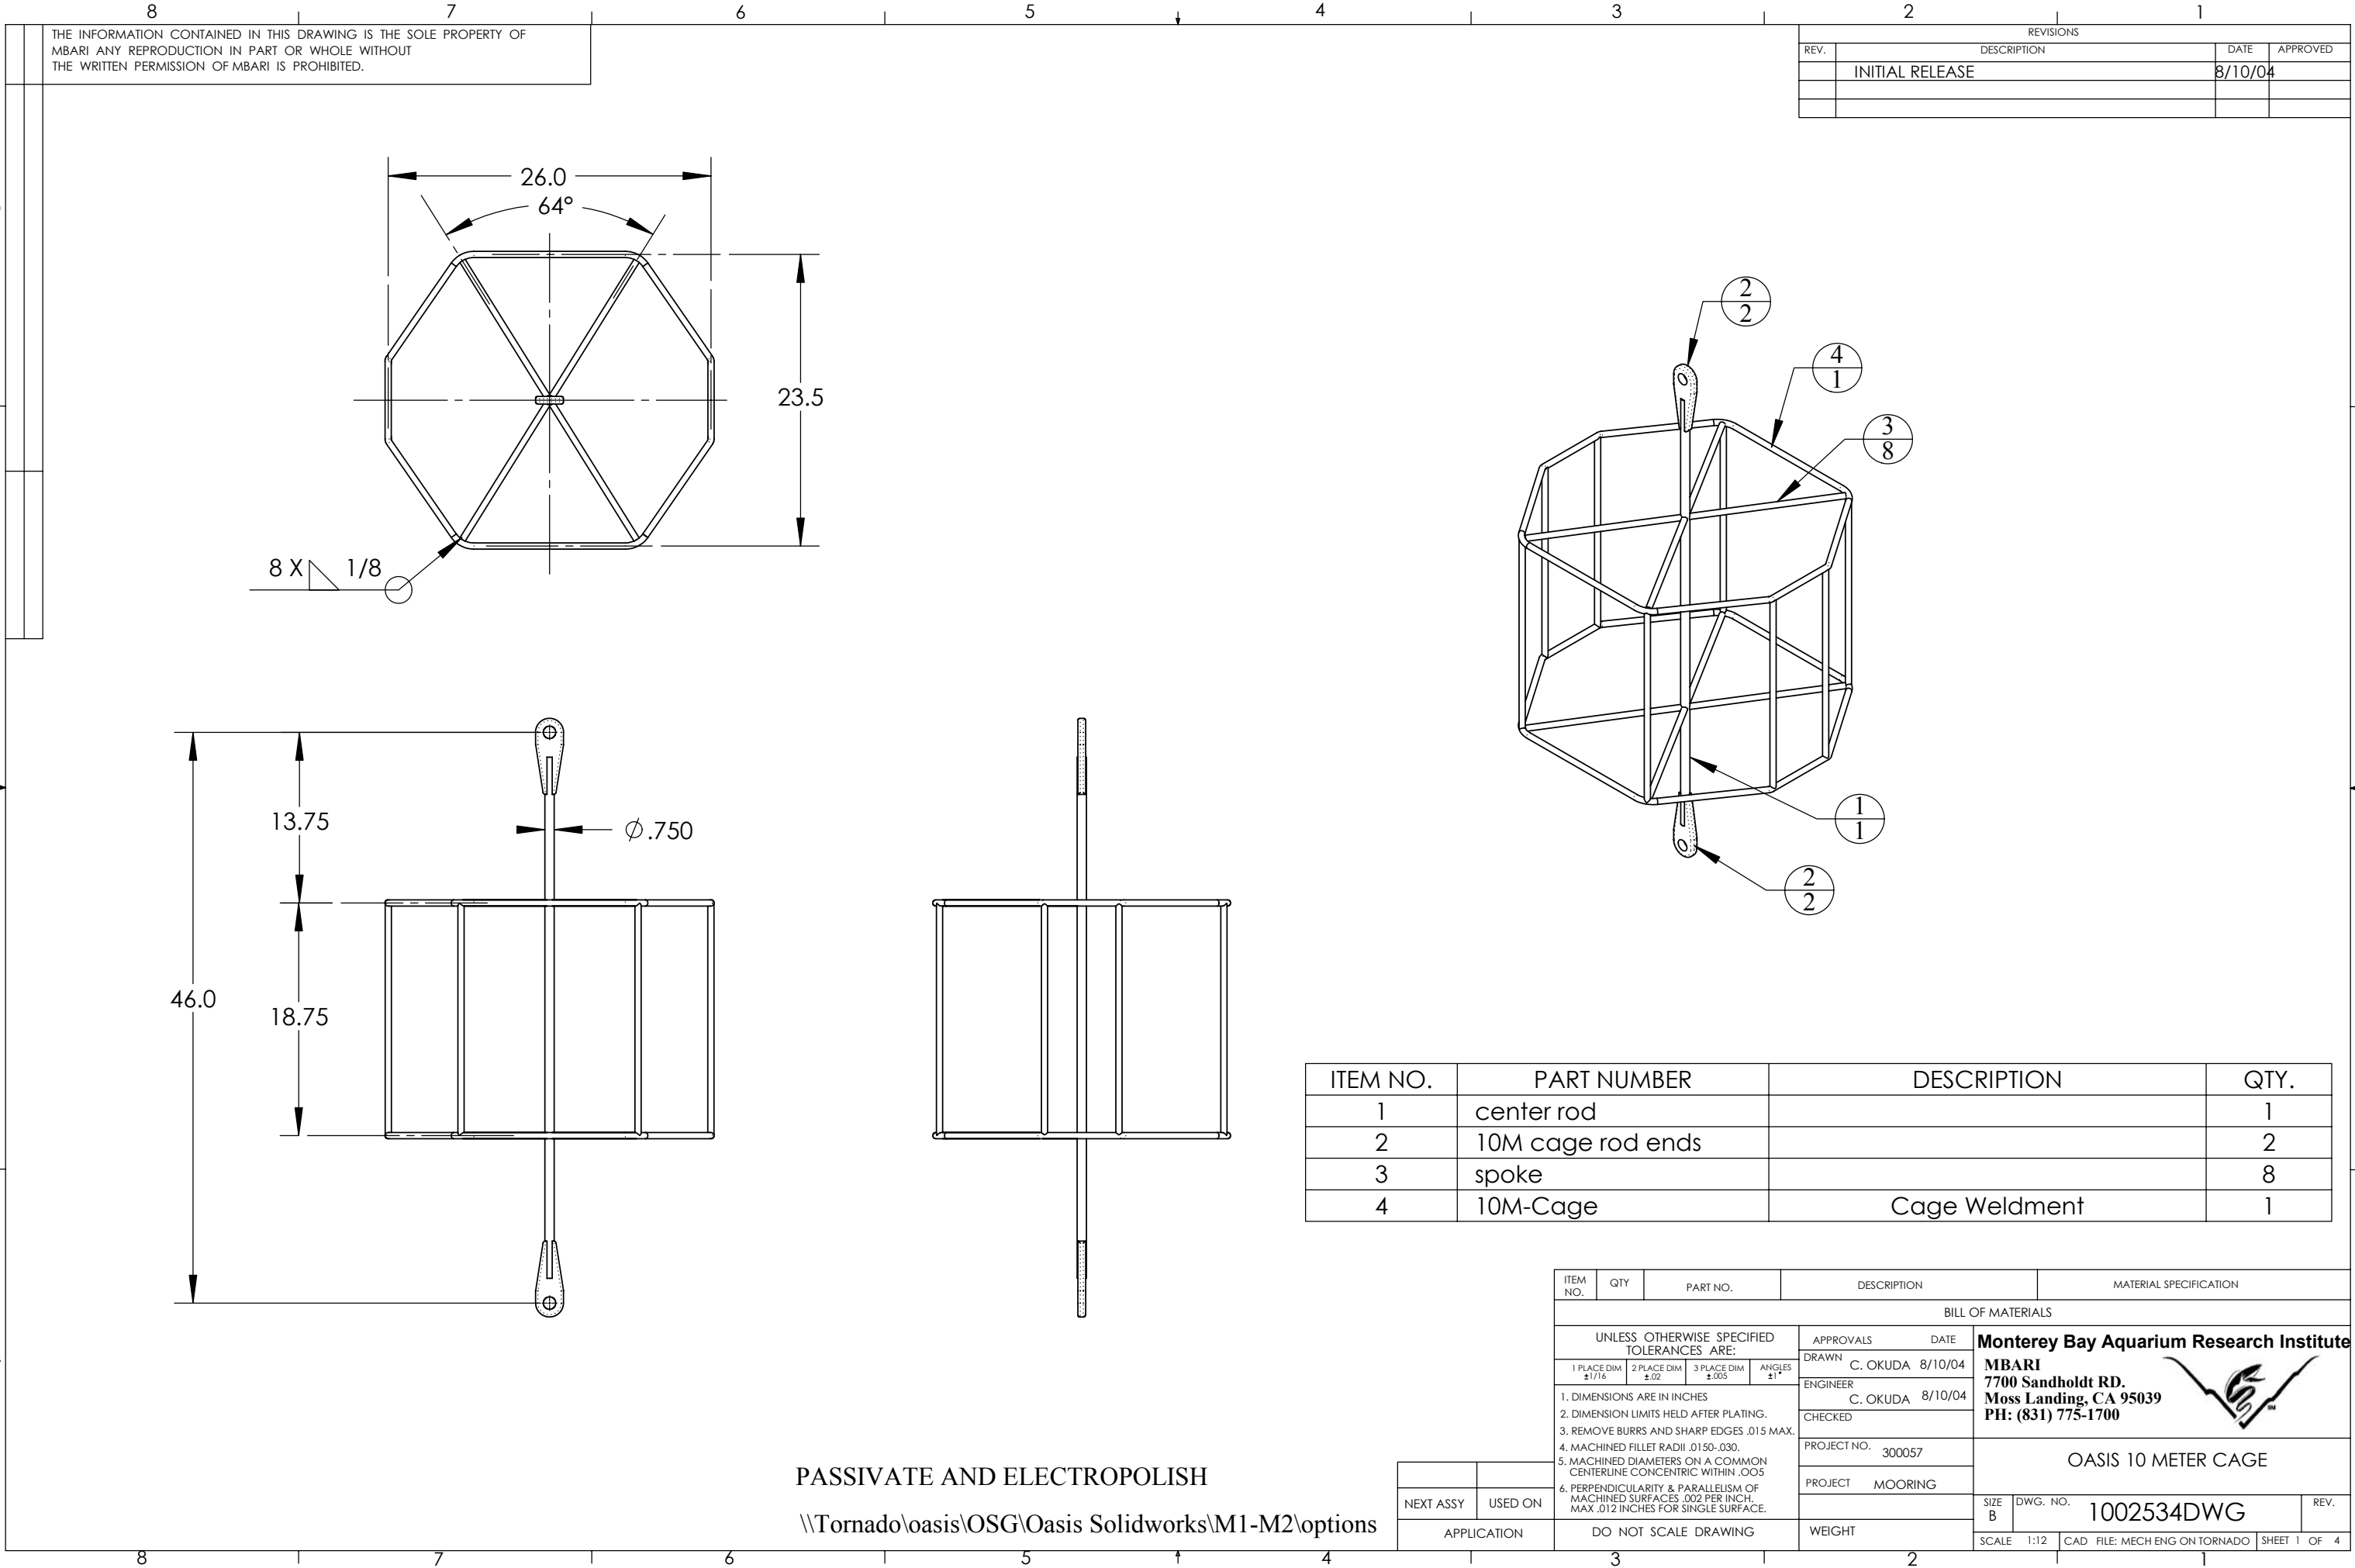
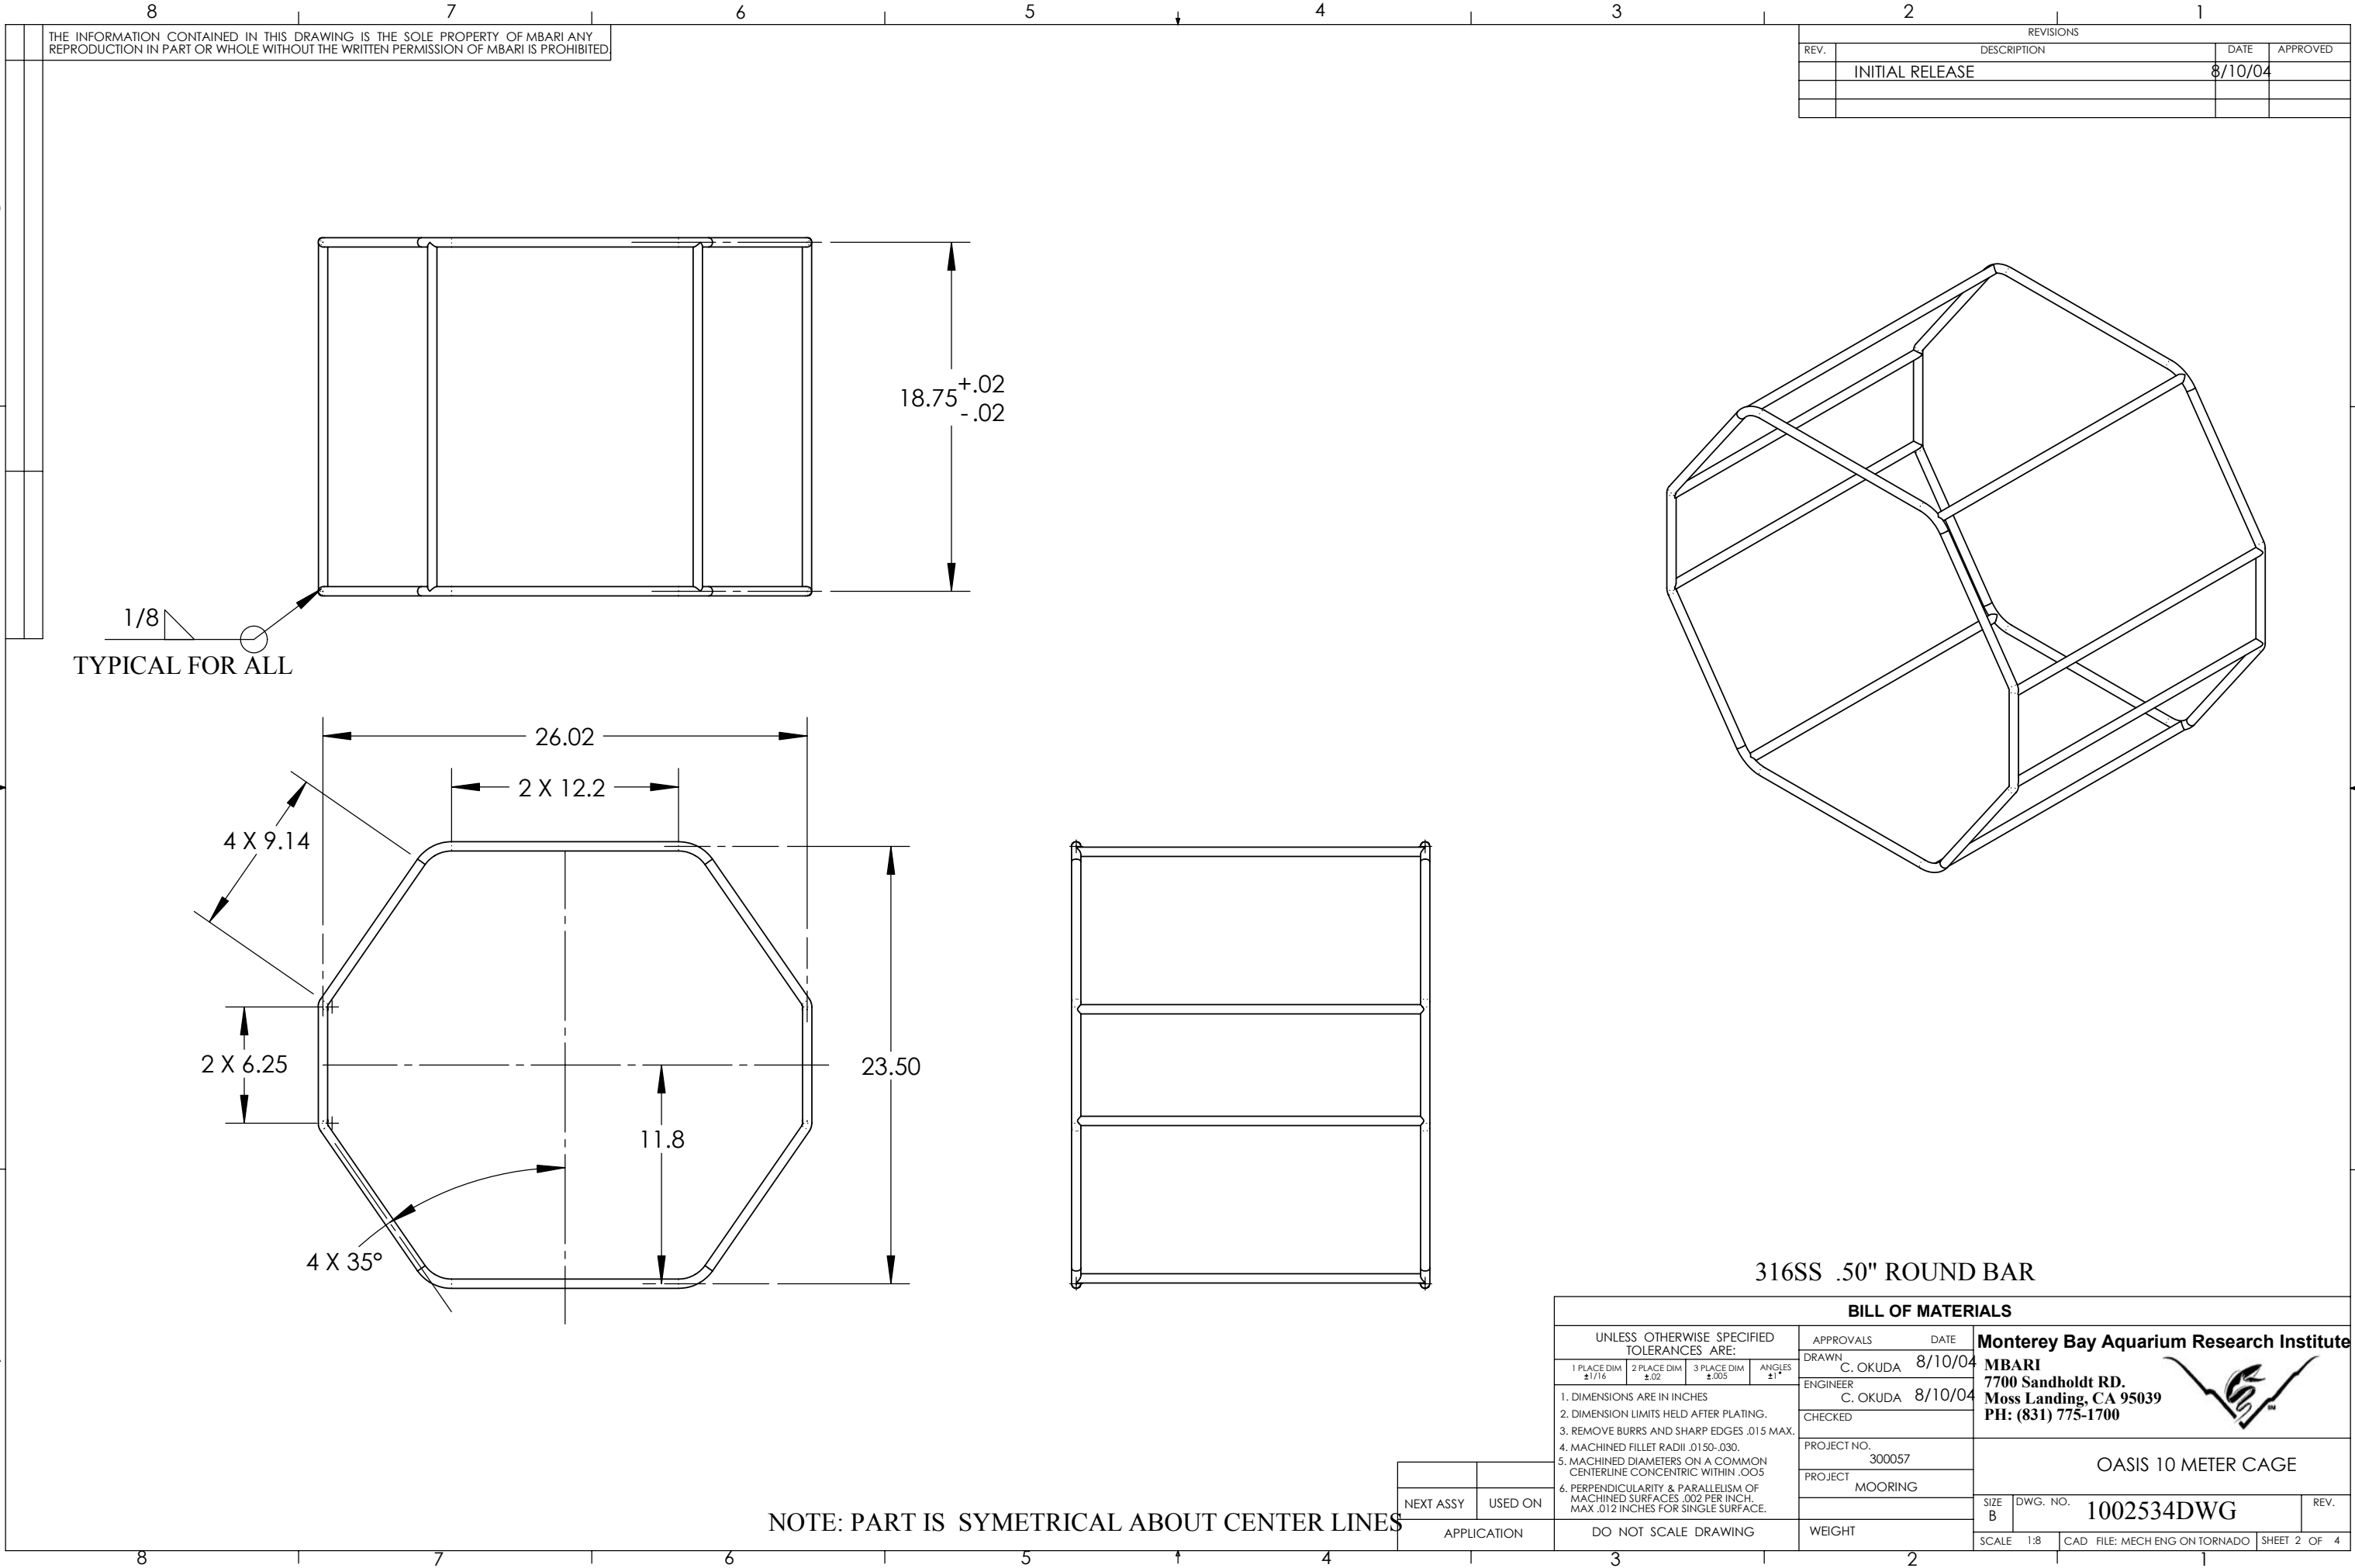
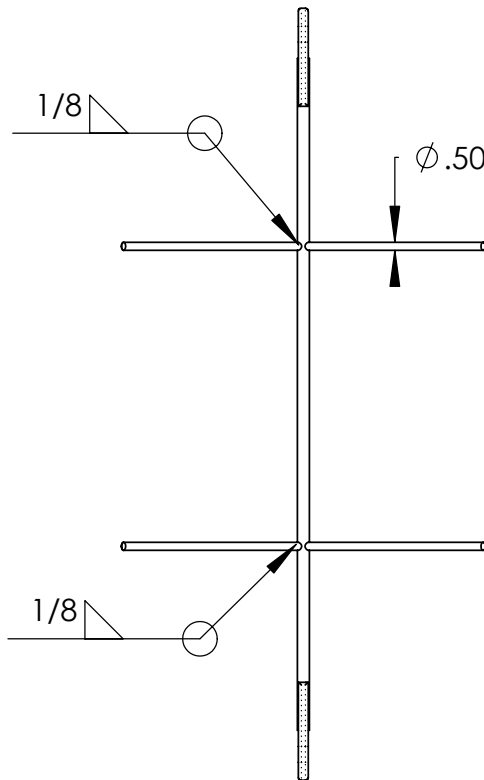


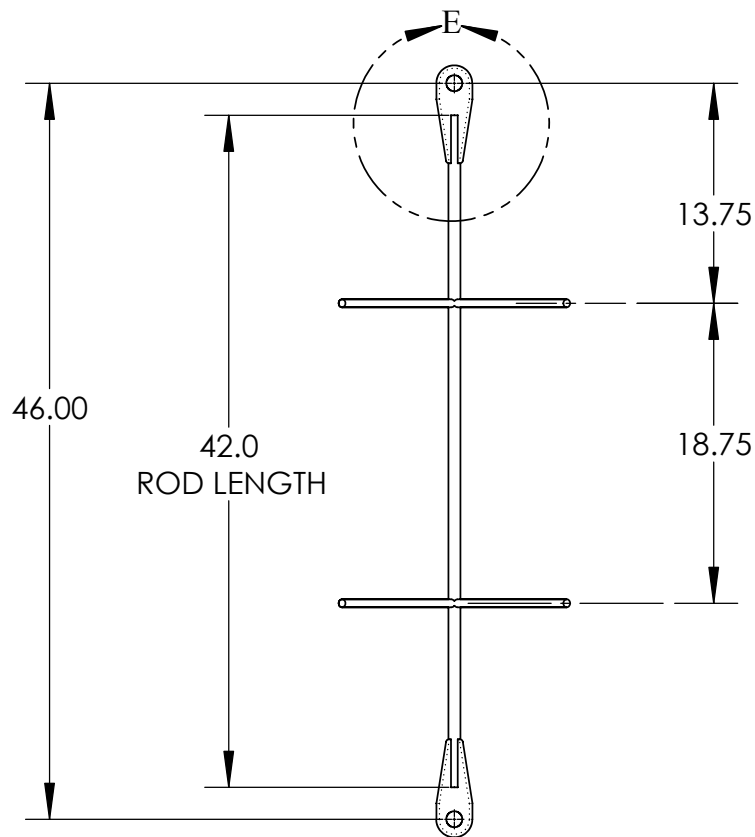

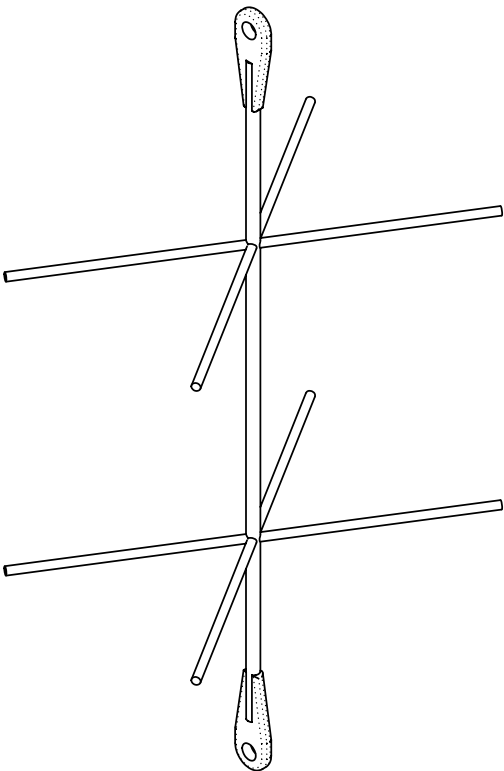

REVISIONS			
REV.	DESCRIPTION	DATE	APPROVED
	INITIAL RELEASE	8/10/04	

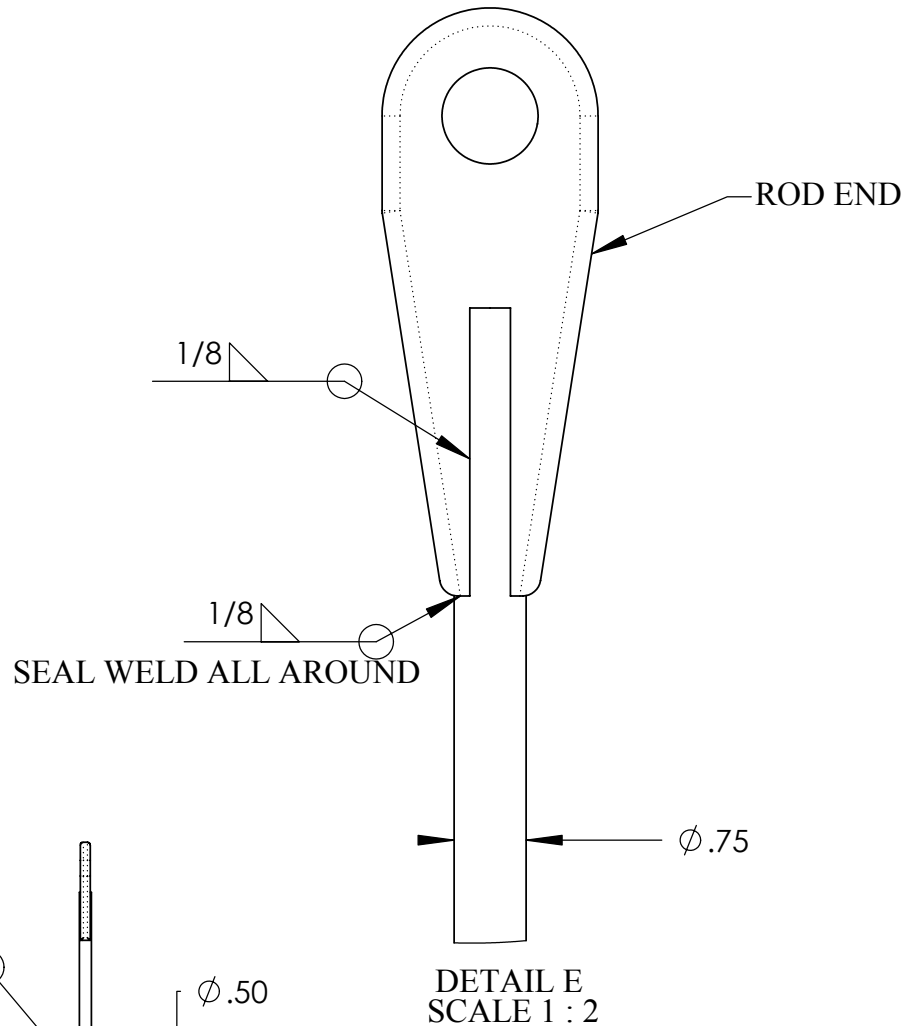

		BILL OF MATERIALS						
		UNLESS OTHERWISE SPECIFIED TOLERANCES ARE:		APPROVALS DATE		Monterey Bay Aquarium Research Institute MBARI 7700 Sandholdt RD. Moss Landing, CA 95039 PH: (831) 775-1700 		
		1 PLACE DIM ±1/16	2 PLACE DIM ±.02	3 PLACE DIM ±.005	ANGLES ±1°			DRAWN C.OKUDA 8/10/04
		1. DIMENSIONS ARE IN INCHES 2. DIMENSION LIMITS HELD AFTER PLATING. 3. REMOVE BURRS AND SHARP EDGES .015 MAX. 4. MACHINED FILLET RADII .0150-.030. 5. MACHINED DIAMETERS ON A COMMON CENTERLINE CONCENTRIC WITHIN .005 6. PERPENDICULARITY & PARALLELISM OF MACHINED SURFACES .002 PER INCH MAX .012 INCHES FOR SINGLE SURFACE.						ENGINEER C. OKUDA 8/10/04
								CHECKED
						PROJECT NO. 300057		
						PROJECT MOORING		
						OASIS 10 METER CAGE CENTER ROD WELDMEN		
NEXT ASSY	USED ON					SIZE B	DWG. NO. 1002534DWG	REV.
APPLICATION		DO NOT SCALE DRAWING		WEIGHT		SCALE 1:12 CAD FILE: MECH ENG ON TORNADO		SHEET 3 OF 4

