


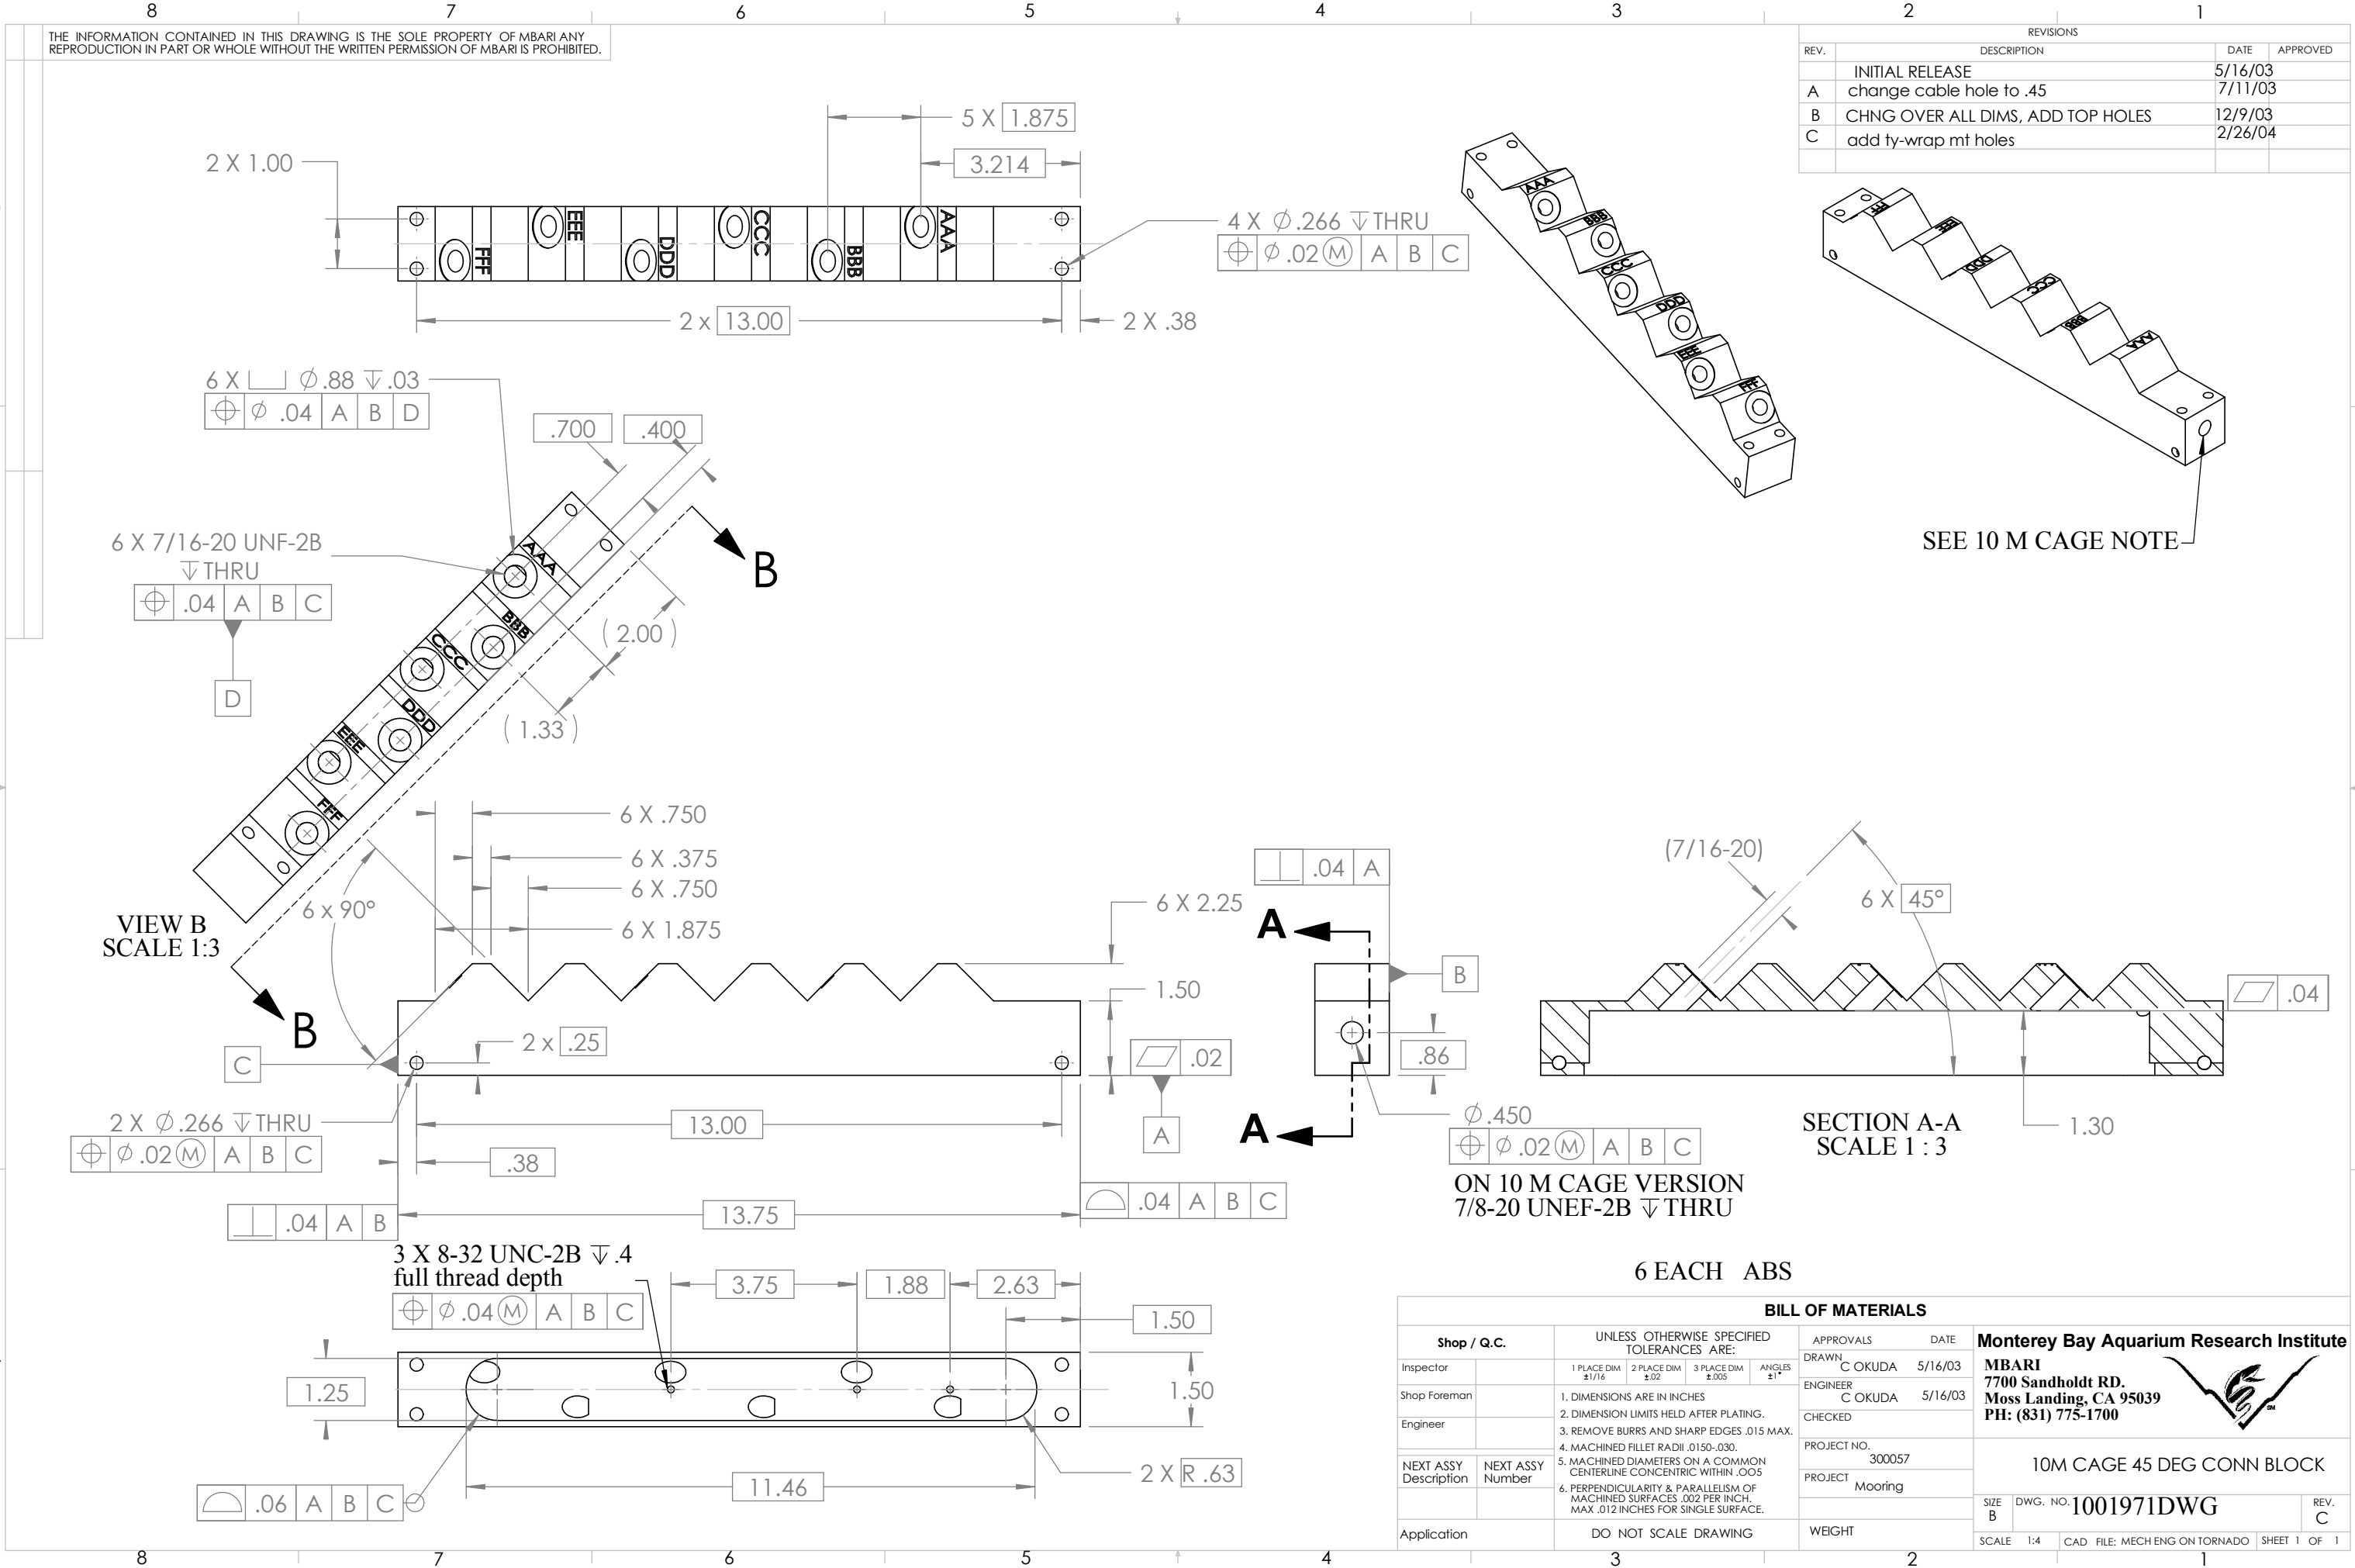

THE INFORMATION CONTAINED IN THIS DRAWING IS THE SOLE PROPERTY OF MBARI. ANY REPRODUCTION IN PART OR WHOLE WITHOUT THE WRITTEN PERMISSION OF MBARI IS PROHIBITED.

REVISIONS			
REV.	DESCRIPTION	DATE	APPROVED
	INITIAL RELEASE	5/16/03	
A	change cable hole to .45	7/11/03	
B	CHNG OVER ALL DIMS, ADD TOP HOLES	12/9/03	
C	add ty-wrap mt holes	2/26/04	

SEE 10 M CAGE NOTE

SECTION A-A
SCALE 1 : 3

ON 10 M CAGE VERSION
7/8-20 UNEF-2B ∇ THRU

6 EACH ABS

BILL OF MATERIALS			
Shop / Q.C.		APPROVALS	DATE
Inspector		DRAWN C OKUDA	5/16/03
Shop Foreman		ENGINEER C OKUDA	5/16/03
Engineer		CHECKED	
NEXT ASSY Description	NEXT ASSY Number	PROJECT NO. 300057	
		PROJECT Mooring	
Application	DO NOT SCALE DRAWING	WEIGHT	
		SIZE B	DWG. NO. 1001971DWG
		SCALE 1:4	CAD FILE: MECH ENG ON TORNADO
		SHEET 1	OF 1

Monterey Bay Aquarium Research Institute
MBARI
7700 Sandholdt RD.
Moss Landing, CA 95039
PH: (831) 775-1700

10M CAGE 45 DEG CONN BLOCK