


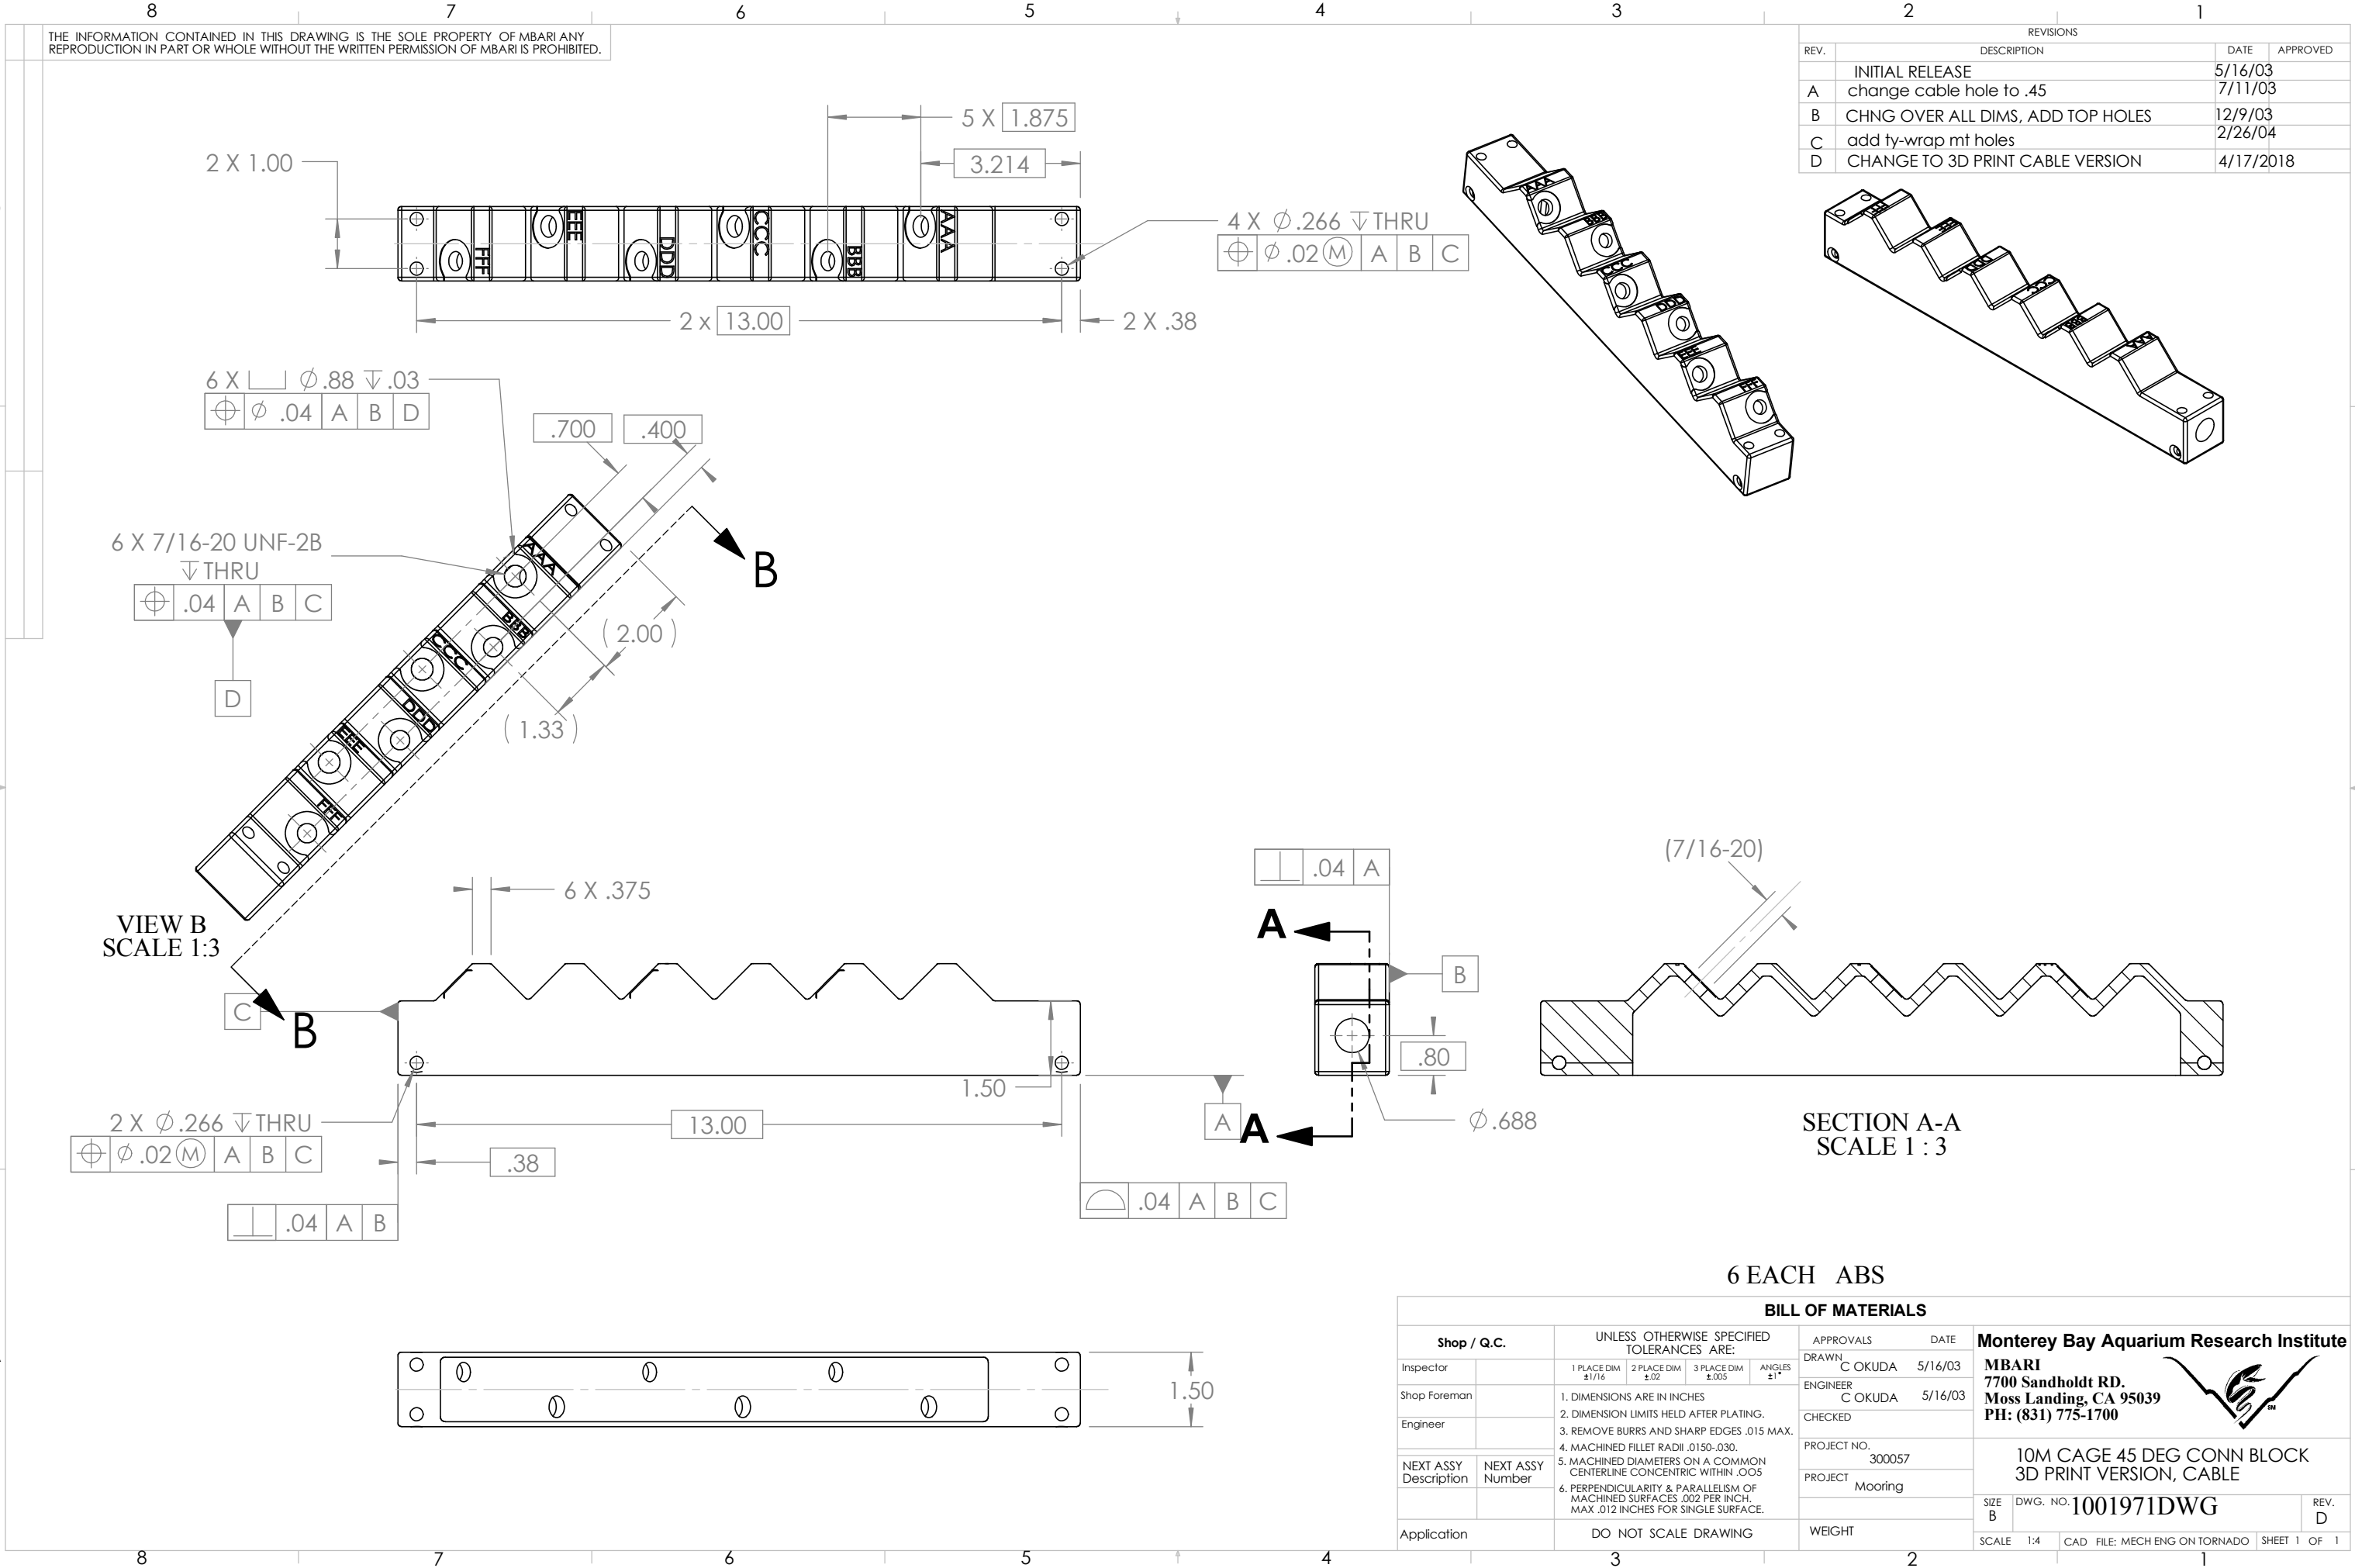

THE INFORMATION CONTAINED IN THIS DRAWING IS THE SOLE PROPERTY OF MBARI ANY REPRODUCTION IN PART OR WHOLE WITHOUT THE WRITTEN PERMISSION OF MBARI IS PROHIBITED.

REVISIONS			
REV.	DESCRIPTION	DATE	APPROVED
	INITIAL RELEASE	5/16/03	
A	change cable hole to .45	7/11/03	
B	CHNG OVER ALL DIMS, ADD TOP HOLES	12/9/03	
C	add ty-wrap mt holes	2/26/04	
D	CHANGE TO 3D PRINT CABLE VERSION	4/17/2018	

SECTION A-A
SCALE 1 : 3

6 EACH ABS

BILL OF MATERIALS

Shop / Q.C.		UNLESS OTHERWISE SPECIFIED TOLERANCES ARE:		APPROVALS	DATE	Monterey Bay Aquarium Research Institute	
Inspector		1 PLACE DIM ±1/16	2 PLACE DIM ±.02	DRAWN	5/16/03		
Shop Foreman		3 PLACE DIM ±.005	ANGLES ±1°	ENGINEER	5/16/03	MBARI 7700 Sandholdt RD. Moss Landing, CA 95039 PH: (831) 775-1700	
Engineer		1. DIMENSIONS ARE IN INCHES 2. DIMENSION LIMITS HELD AFTER PLATING. 3. REMOVE BURRS AND SHARP EDGES .015 MAX. 4. MACHINED FILLET RADII .0150-.030. 5. MACHINED DIAMETERS ON A COMMON CENTERLINE CONCENTRIC WITHIN .005 6. PERPENDICULARITY & PARALLELISM OF MACHINED SURFACES .002 PER INCH. MAX .012 INCHES FOR SINGLE SURFACE.			CHECKED		
NEXT ASSY Description	NEXT ASSY Number	PROJECT NO. 300057			PROJECT Mooring	10M CAGE 45 DEG CONN BLOCK 3D PRINT VERSION, CABLE	
Application		DO NOT SCALE DRAWING			WEIGHT		
				SIZE B	DWG. NO. 1001971DWG	REV. D	
				SCALE 1:4	CAD FILE: MECH ENG ON TORNADO	SHEET 1	OF 1