


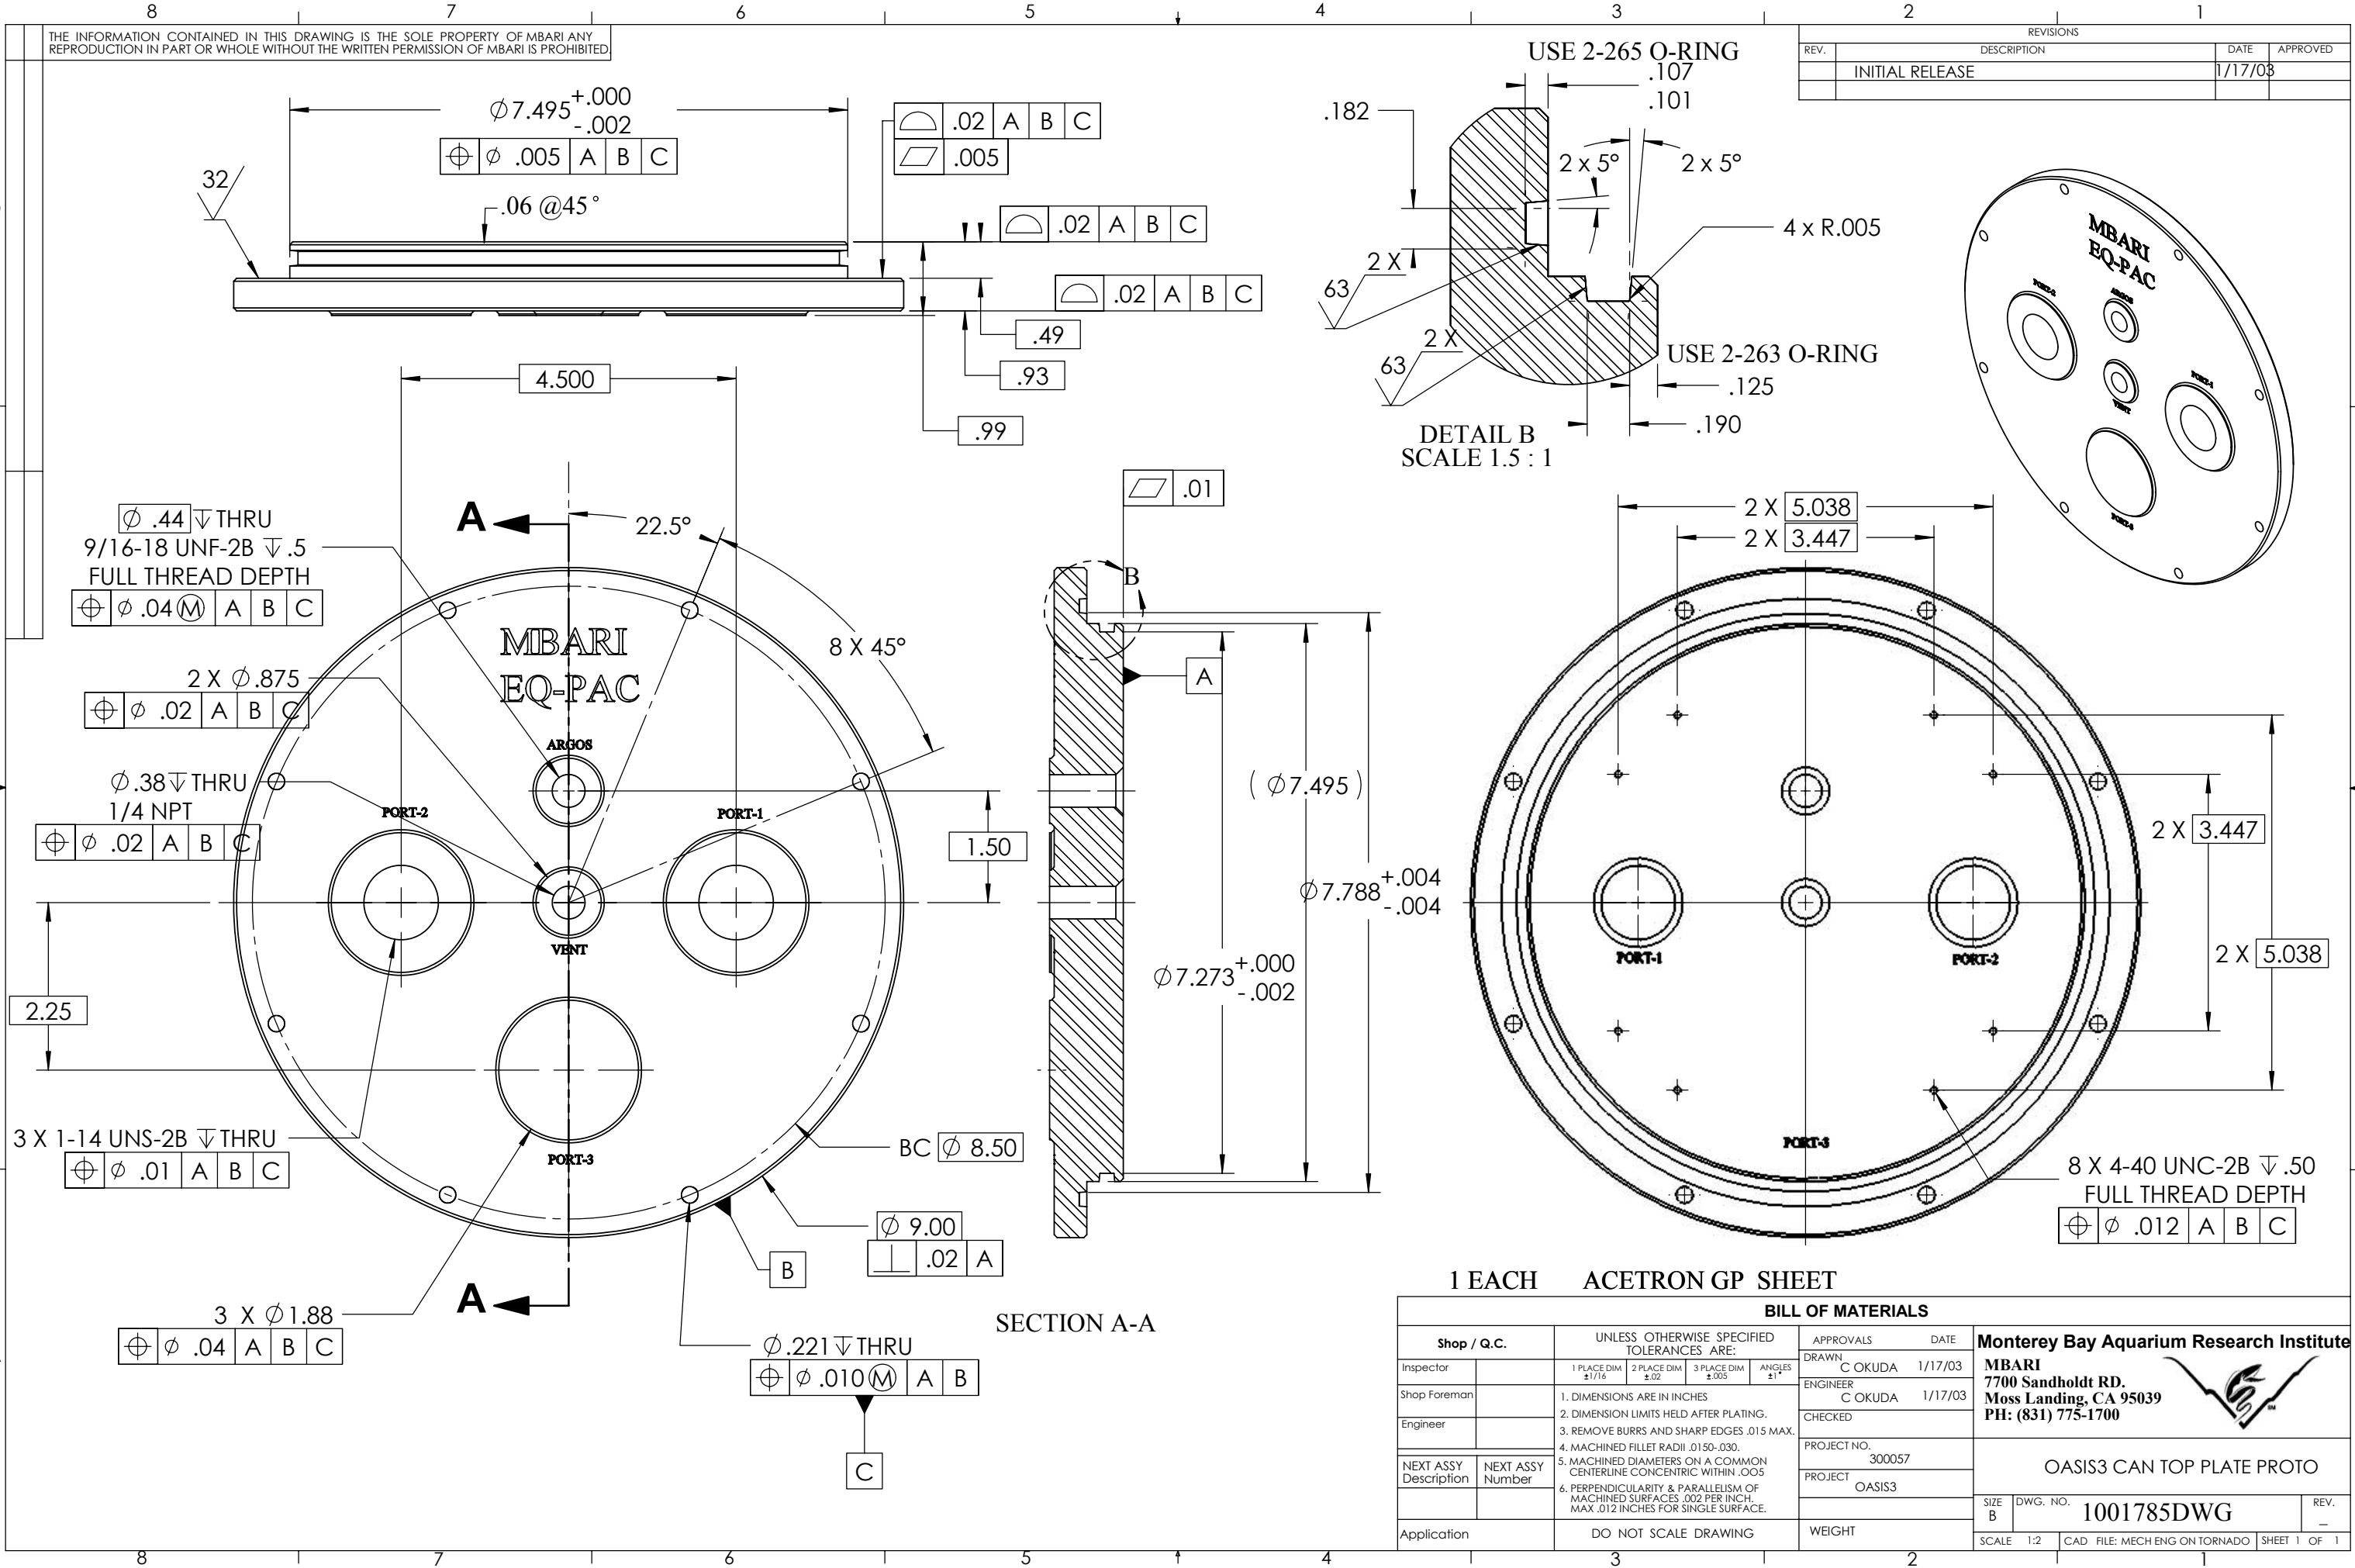

THE INFORMATION CONTAINED IN THIS DRAWING IS THE SOLE PROPERTY OF MBARI ANY REPRODUCTION IN PART OR WHOLE WITHOUT THE WRITTEN PERMISSION OF MBARI IS PROHIBITED

REVISIONS			
REV.	DESCRIPTION	DATE	APPROVED
1	INITIAL RELEASE	1/17/03	

BILL OF MATERIALS			
Shop / Q.C.		APPROVALS	DATE
Inspector		DRAWN C OKUDA	1/17/03
Shop Foreman		ENGINEER C OKUDA	1/17/03
Engineer		CHECKED	
NEXT ASSY Description	NEXT ASSY Number	PROJECT NO. 300057	
		PROJECT OASIS3	
Application	DO NOT SCALE DRAWING	WEIGHT	

Monterey Bay Aquarium Research Institute	
MBARI 7700 Sandholdt RD. Moss Landing, CA 95039 PH: (831) 775-1700	
OASIS3 CAN TOP PLATE PROTO	
SIZE B	DWG. NO. 1001785DWG
SCALE 1:2	CAD FILE: MECH ENG ON TORNADO