


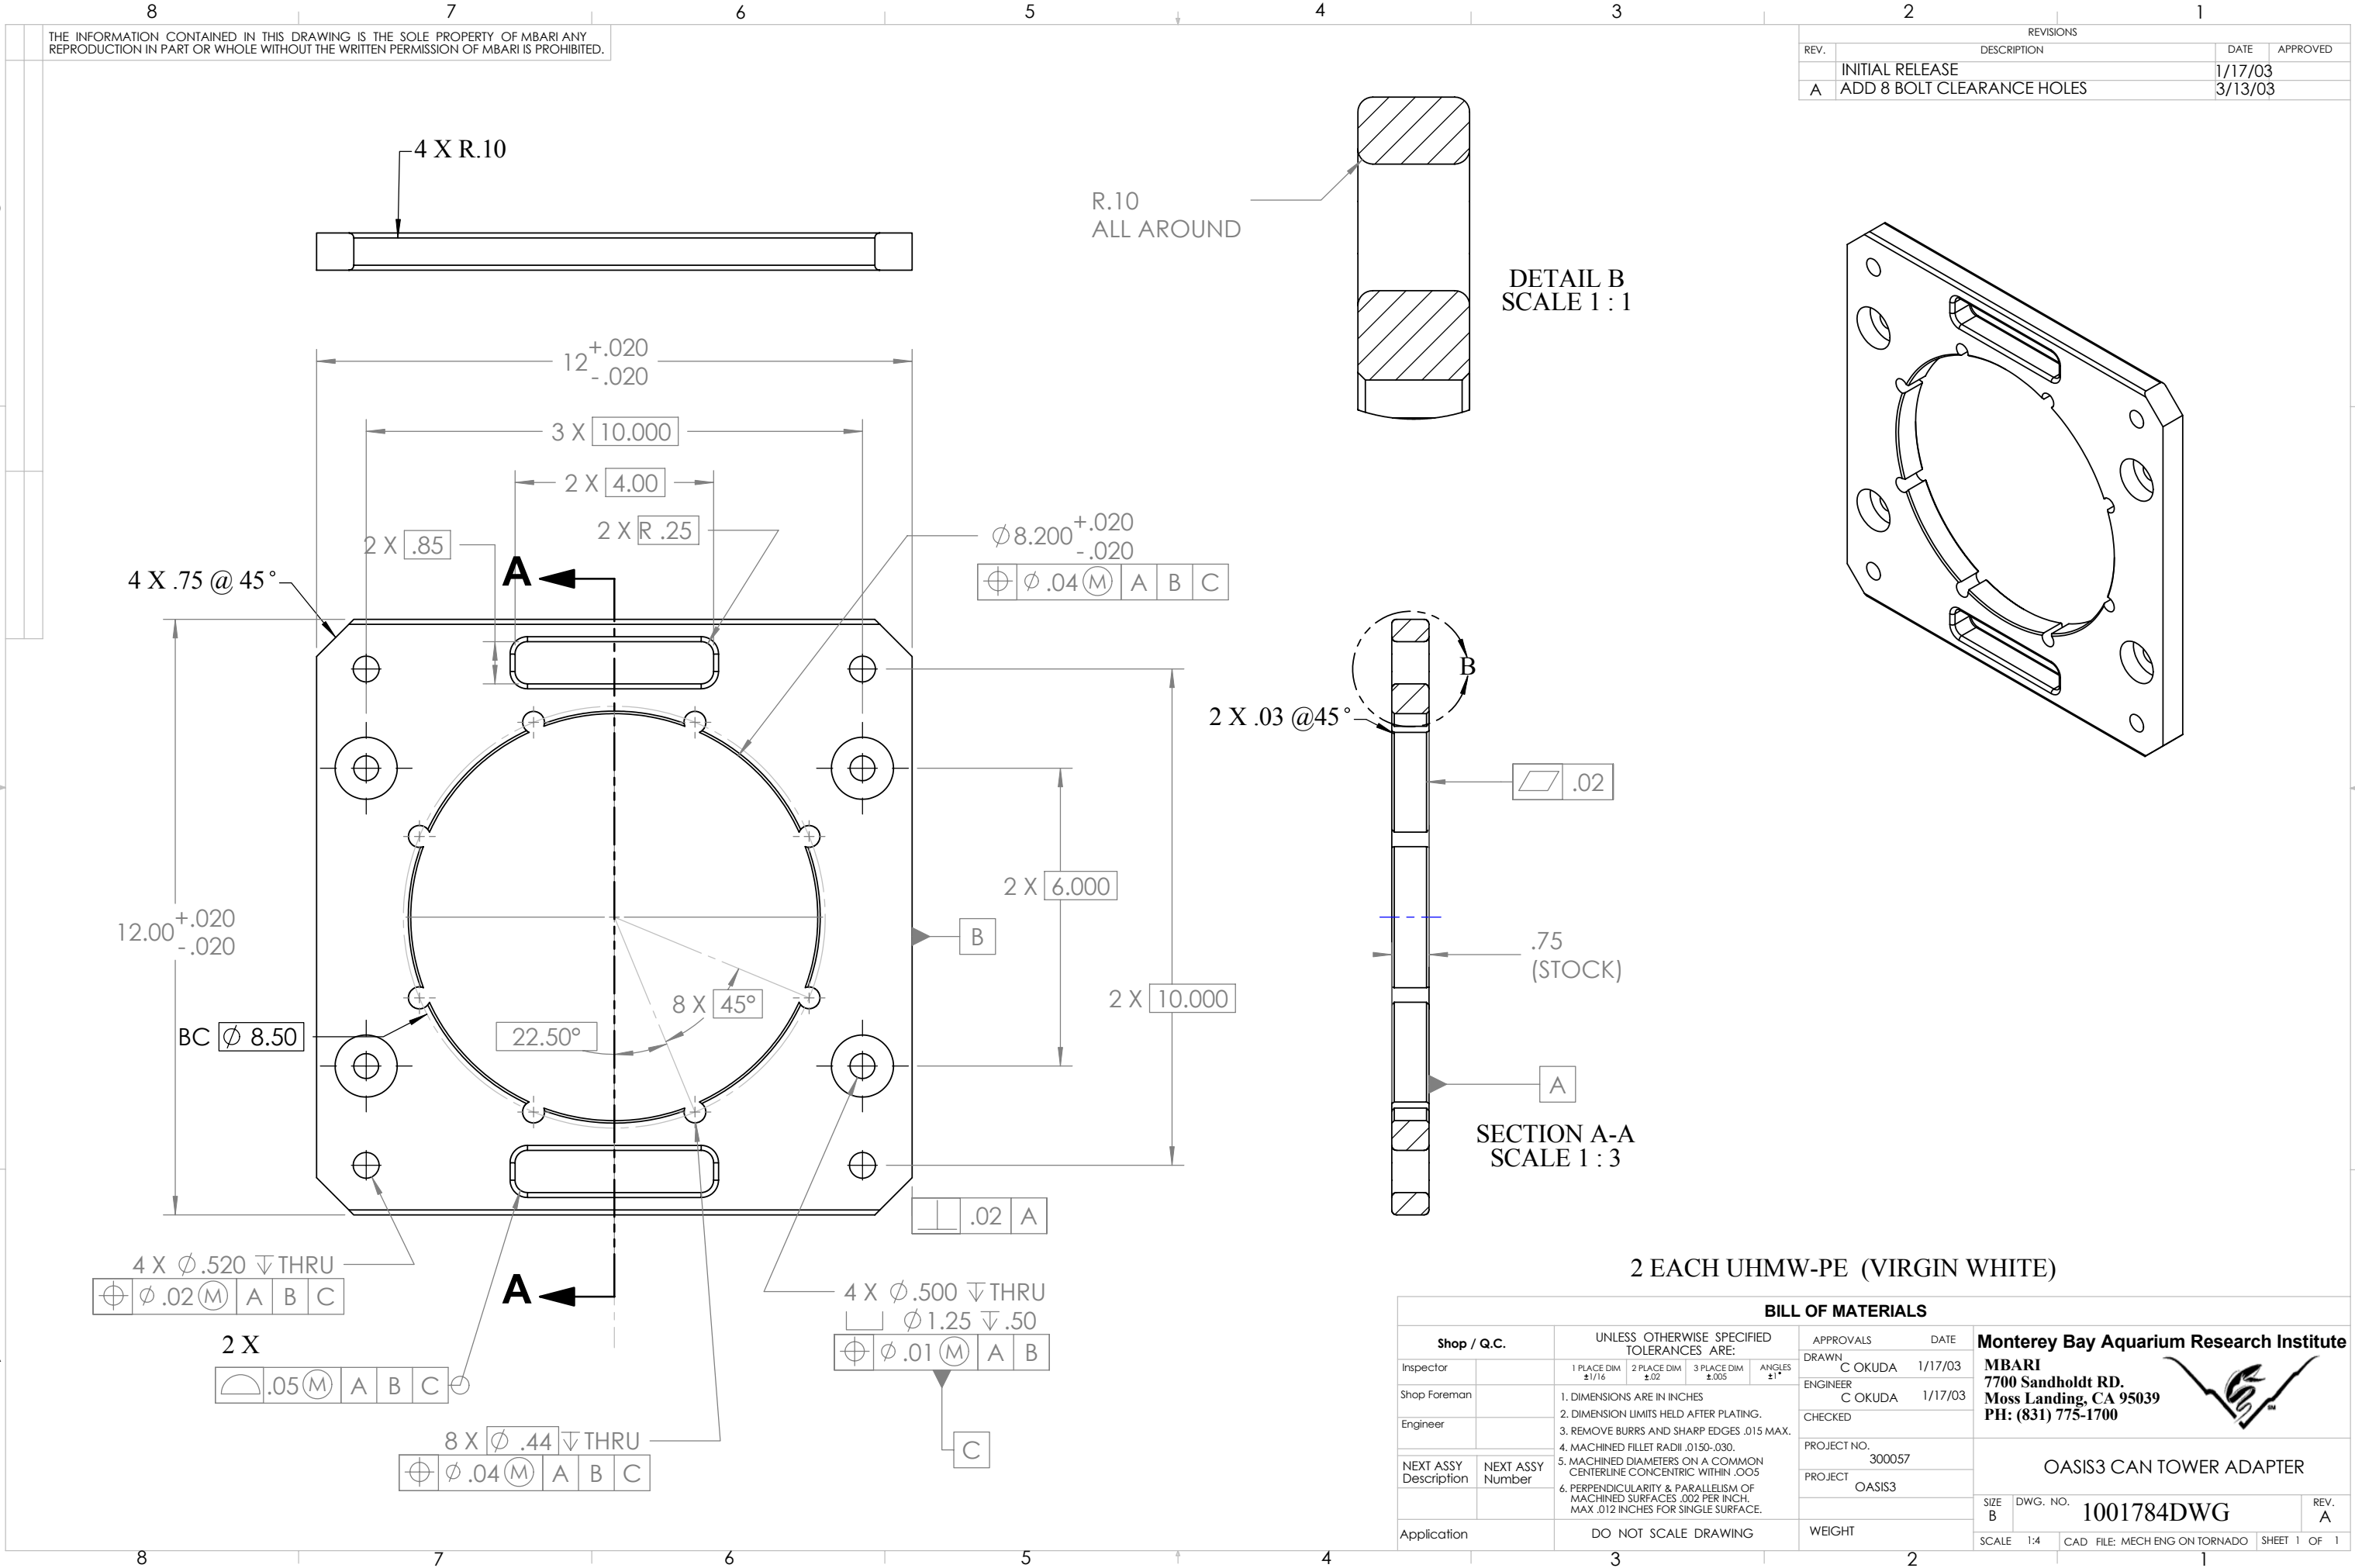

THE INFORMATION CONTAINED IN THIS DRAWING IS THE SOLE PROPERTY OF MBARI ANY REPRODUCTION IN PART OR WHOLE WITHOUT THE WRITTEN PERMISSION OF MBARI IS PROHIBITED.

REVISIONS			
REV.	DESCRIPTION	DATE	APPROVED
	INITIAL RELEASE	1/17/03	
A	ADD 8 BOLT CLEARANCE HOLES	3/13/03	

DETAIL B
SCALE 1 : 1

SECTION A-A
SCALE 1 : 3

2 EACH UHMW-PE (VIRGIN WHITE)

BILL OF MATERIALS

Shop / Q.C.		UNLESS OTHERWISE SPECIFIED TOLERANCES ARE:		APPROVALS	DATE	Monterey Bay Aquarium Research Institute MBARI 7700 Sandholdt RD. Moss Landing, CA 95039 PH: (831) 775-1700 
Inspector		1 PLACE DIM ±1/16	2 PLACE DIM ±.02	DRAWN C OKUDA	1/17/03	
Shop Foreman		3 PLACE DIM ±.005	ANGLES ±1°	ENGINEER C OKUDA	1/17/03	
Engineer		1. DIMENSIONS ARE IN INCHES 2. DIMENSION LIMITS HELD AFTER PLATING. 3. REMOVE BURRS AND SHARP EDGES .015 MAX. 4. MACHINED FILLET RADII .0150-.030. 5. MACHINED DIAMETERS ON A COMMON CENTERLINE CONCENTRIC WITHIN .005 6. PERPENDICULARITY & PARALLELISM OF MACHINED SURFACES .002 PER INCH. MAX .012 INCHES FOR SINGLE SURFACE.			CHECKED	
NEXT ASSY Description	NEXT ASSY Number	PROJECT NO. 300057			PROJECT OASIS3	
Application	DO NOT SCALE DRAWING	WEIGHT	OASIS3 CAN TOWER ADAPTER		SIZE B	DWG. NO. 1001784DWG
		SCALE 1:4		CAD FILE: MECH ENG ON TORNADO	SHEET 1 OF 1	REV. A