


THE INFORMATION CONTAINED IN THIS DRAWING IS THE SOLE PROPERTY OF MBARI ANY REPRODUCTION IN PART OR WHOLE WITHOUT THE WRITTEN PERMISSION OF MBARI IS PROHIBITED.




REVISIONS			
REV.	DESCRIPTION	DATE	APPROVED
	INITIAL RELEASE	1/17/03	
A	ADD 8 BOLT CLEARANCE HOLES	3/13/03	



R.10
ALL AROUND

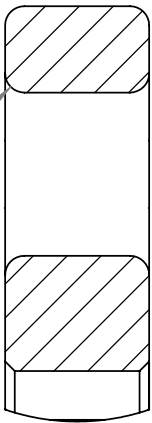

DETAIL B
SCALE 1 : 1

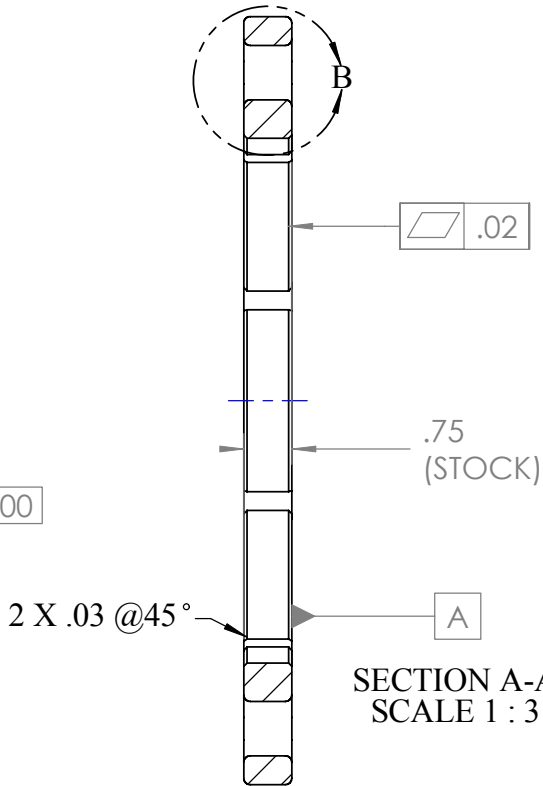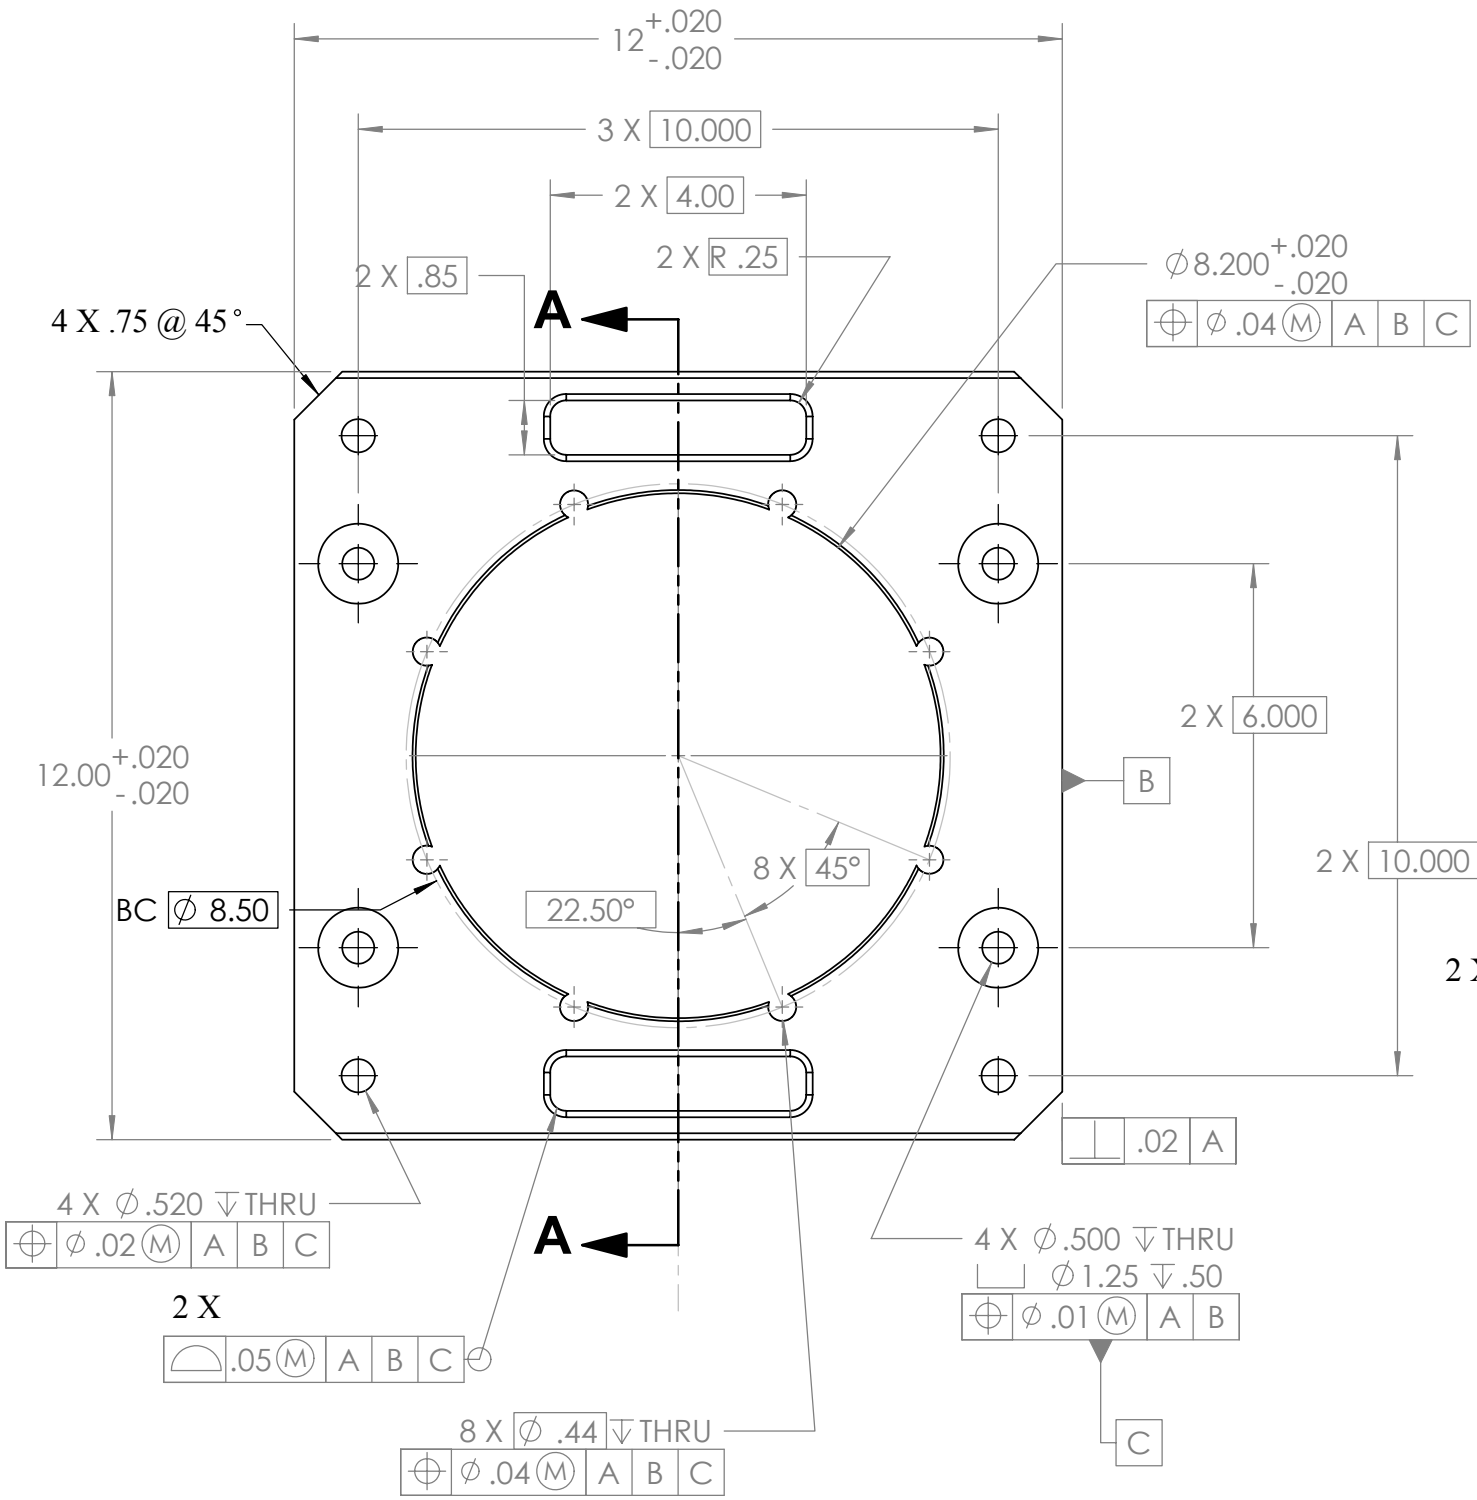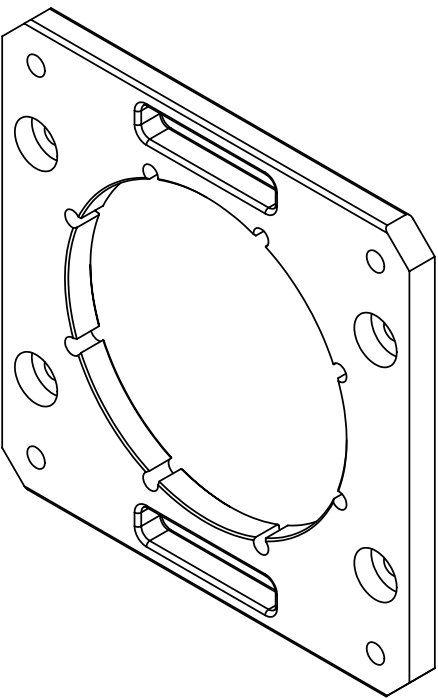

SECTION A-A
SCALE 1 : 3

2 EACH UHMW-PE (VIRGIN WHITE)

BILL OF MATERIALS			
Shop / Q.C.		UNLESS OTHERWISE SPECIFIED TOLERANCES ARE:	
Inspector		1 PLACE DIM ±1/16	2 PLACE DIM ±.02
Shop Foreman		3 PLACE DIM ±.005	ANGLES ±1°
Engineer		1. DIMENSIONS ARE IN INCHES 2. DIMENSION LIMITS HELD AFTER PLATING. 3. REMOVE BURRS AND SHARP EDGES .015 MAX. 4. MACHINED FILLET RADII .0150-.030. 5. MACHINED DIAMETERS ON A COMMON CENTERLINE CONCENTRIC WITHIN .005 6. PERPENDICULARITY & PARALLELISM OF MACHINED SURFACES .002 PER INCH. MAX .012 INCHES FOR SINGLE SURFACE.	
NEXT ASSY Description	NEXT ASSY Number	APPROVALS	DATE
		DRAWN C OKUDA	1/17/03
		ENGINEER C OKUDA	1/17/03
		CHECKED	
		PROJECT NO. 300057	
		PROJECT OASIS3	
		WEIGHT	
DO NOT SCALE DRAWING		Monterey Bay Aquarium Research Institute	
		MBARI 7700 Sandholdt RD. Moss Landing, CA 95039 PH: (831) 775-1700	
		OASIS3 CAN TOWER ADAPTER	
		SIZE B	DWG. NO. 1001784DWG
		SCALE 1:4	REV. A
		CAD FILE: MECH ENG ON TORNADO	SHEET 1 OF 1