


REVISIONS			
REV.	DESCRIPTION	DATE	APPROVED
	INITIAL RELEASE	1/17/03	
A	CHANGE ID	3/13/03	

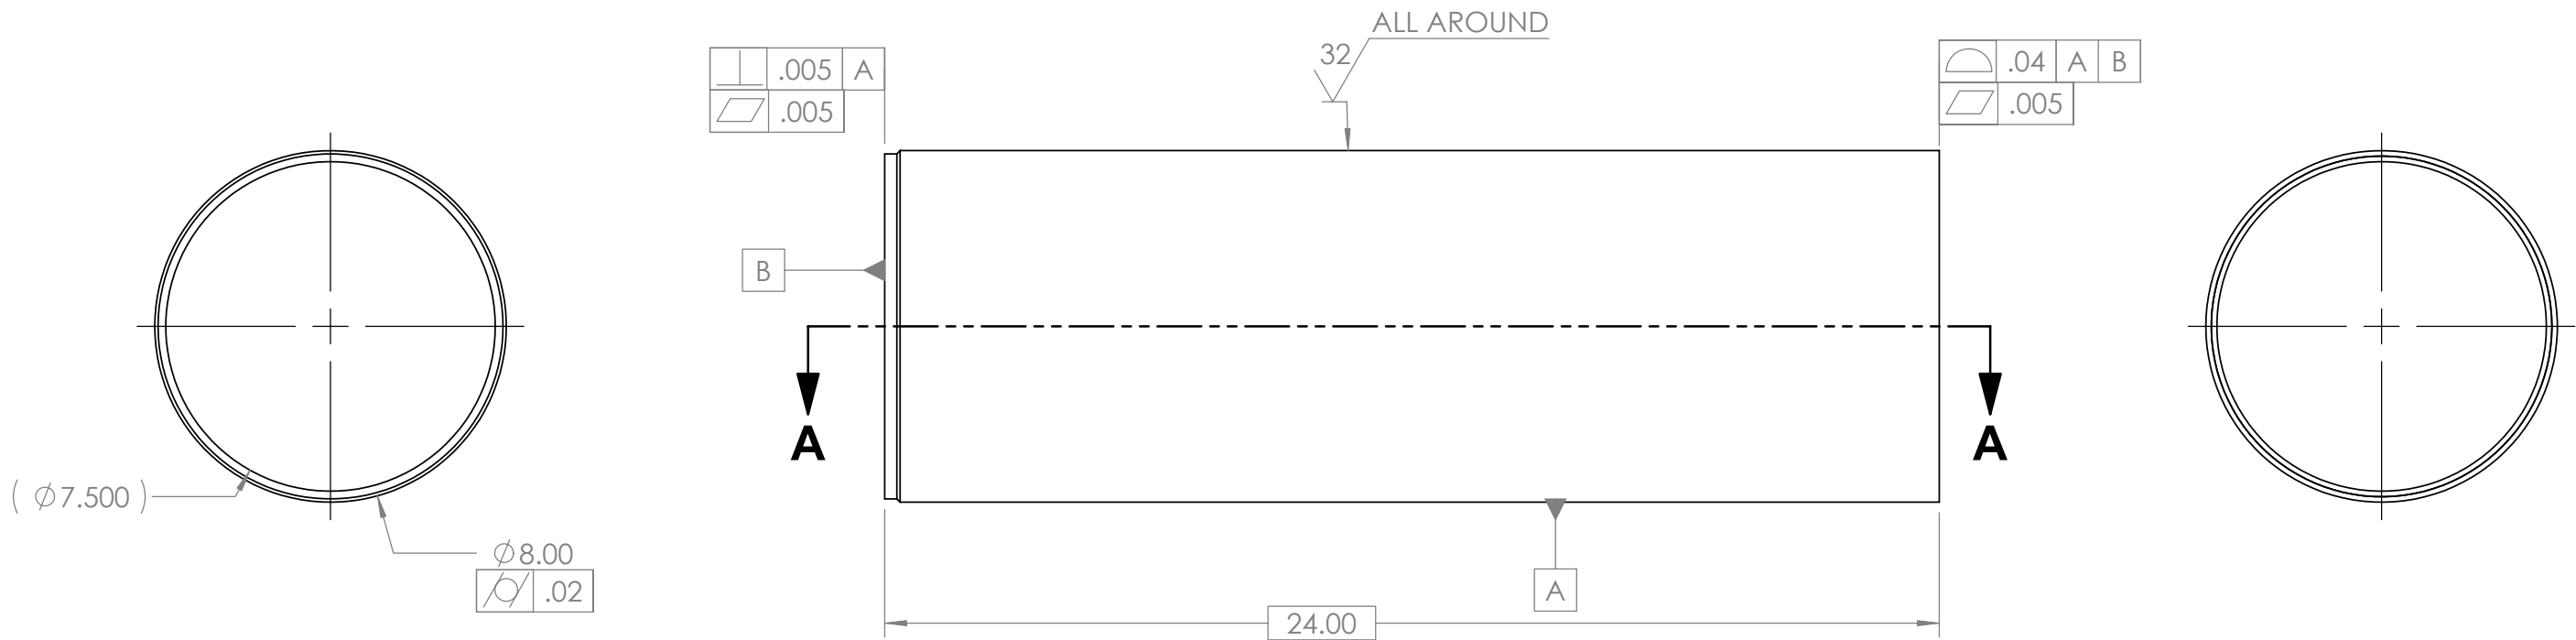

SECTION A-A



1 EACH 6061 T-6 ϕ 8.00 .375 WALL

BILL OF MATERIALS									
Shop / Q.C.		UNLESS OTHERWISE SPECIFIED TOLERANCES ARE:				APPROVALS		DATE	
Inspector		1 PLACE DIM ±1/16	2 PLACE DIM ±.02	3 PLACE DIM ±.005	ANGLES ±1°	DRAWN	C OKUDA	1/17/03	
Shop Foreman		1. DIMENSIONS ARE IN INCHES 2. DIMENSION LIMITS HELD AFTER PLATING. 3. REMOVE BURRS AND SHARP EDGES .015 MAX. 4. MACHINED FILLET RADII .0150-.030. 5. MACHINED DIAMETERS ON A COMMON CENTERLINE CONCENTRIC WITHIN .005 6. PERPENDICULARITY & PARALLELISM OF MACHINED SURFACES .002 PER INCH. MAX .012 INCHES FOR SINGLE SURFACE.				ENGINEER	C OKUDA	1/17/03	
Engineer						CHECKED			
NEXT ASSY Description	NEXT ASSY Number					PROJECT NO.			300057
						PROJECT		OASIS3	
Application		DO NOT SCALE DRAWING				WEIGHT			
						SIZE B	DWG. NO.		REV. A
						1001783DWG			
						SCALE 1:4	CAD FILE: MECH ENG ON TORNADO		SHEET 1 OF 1