


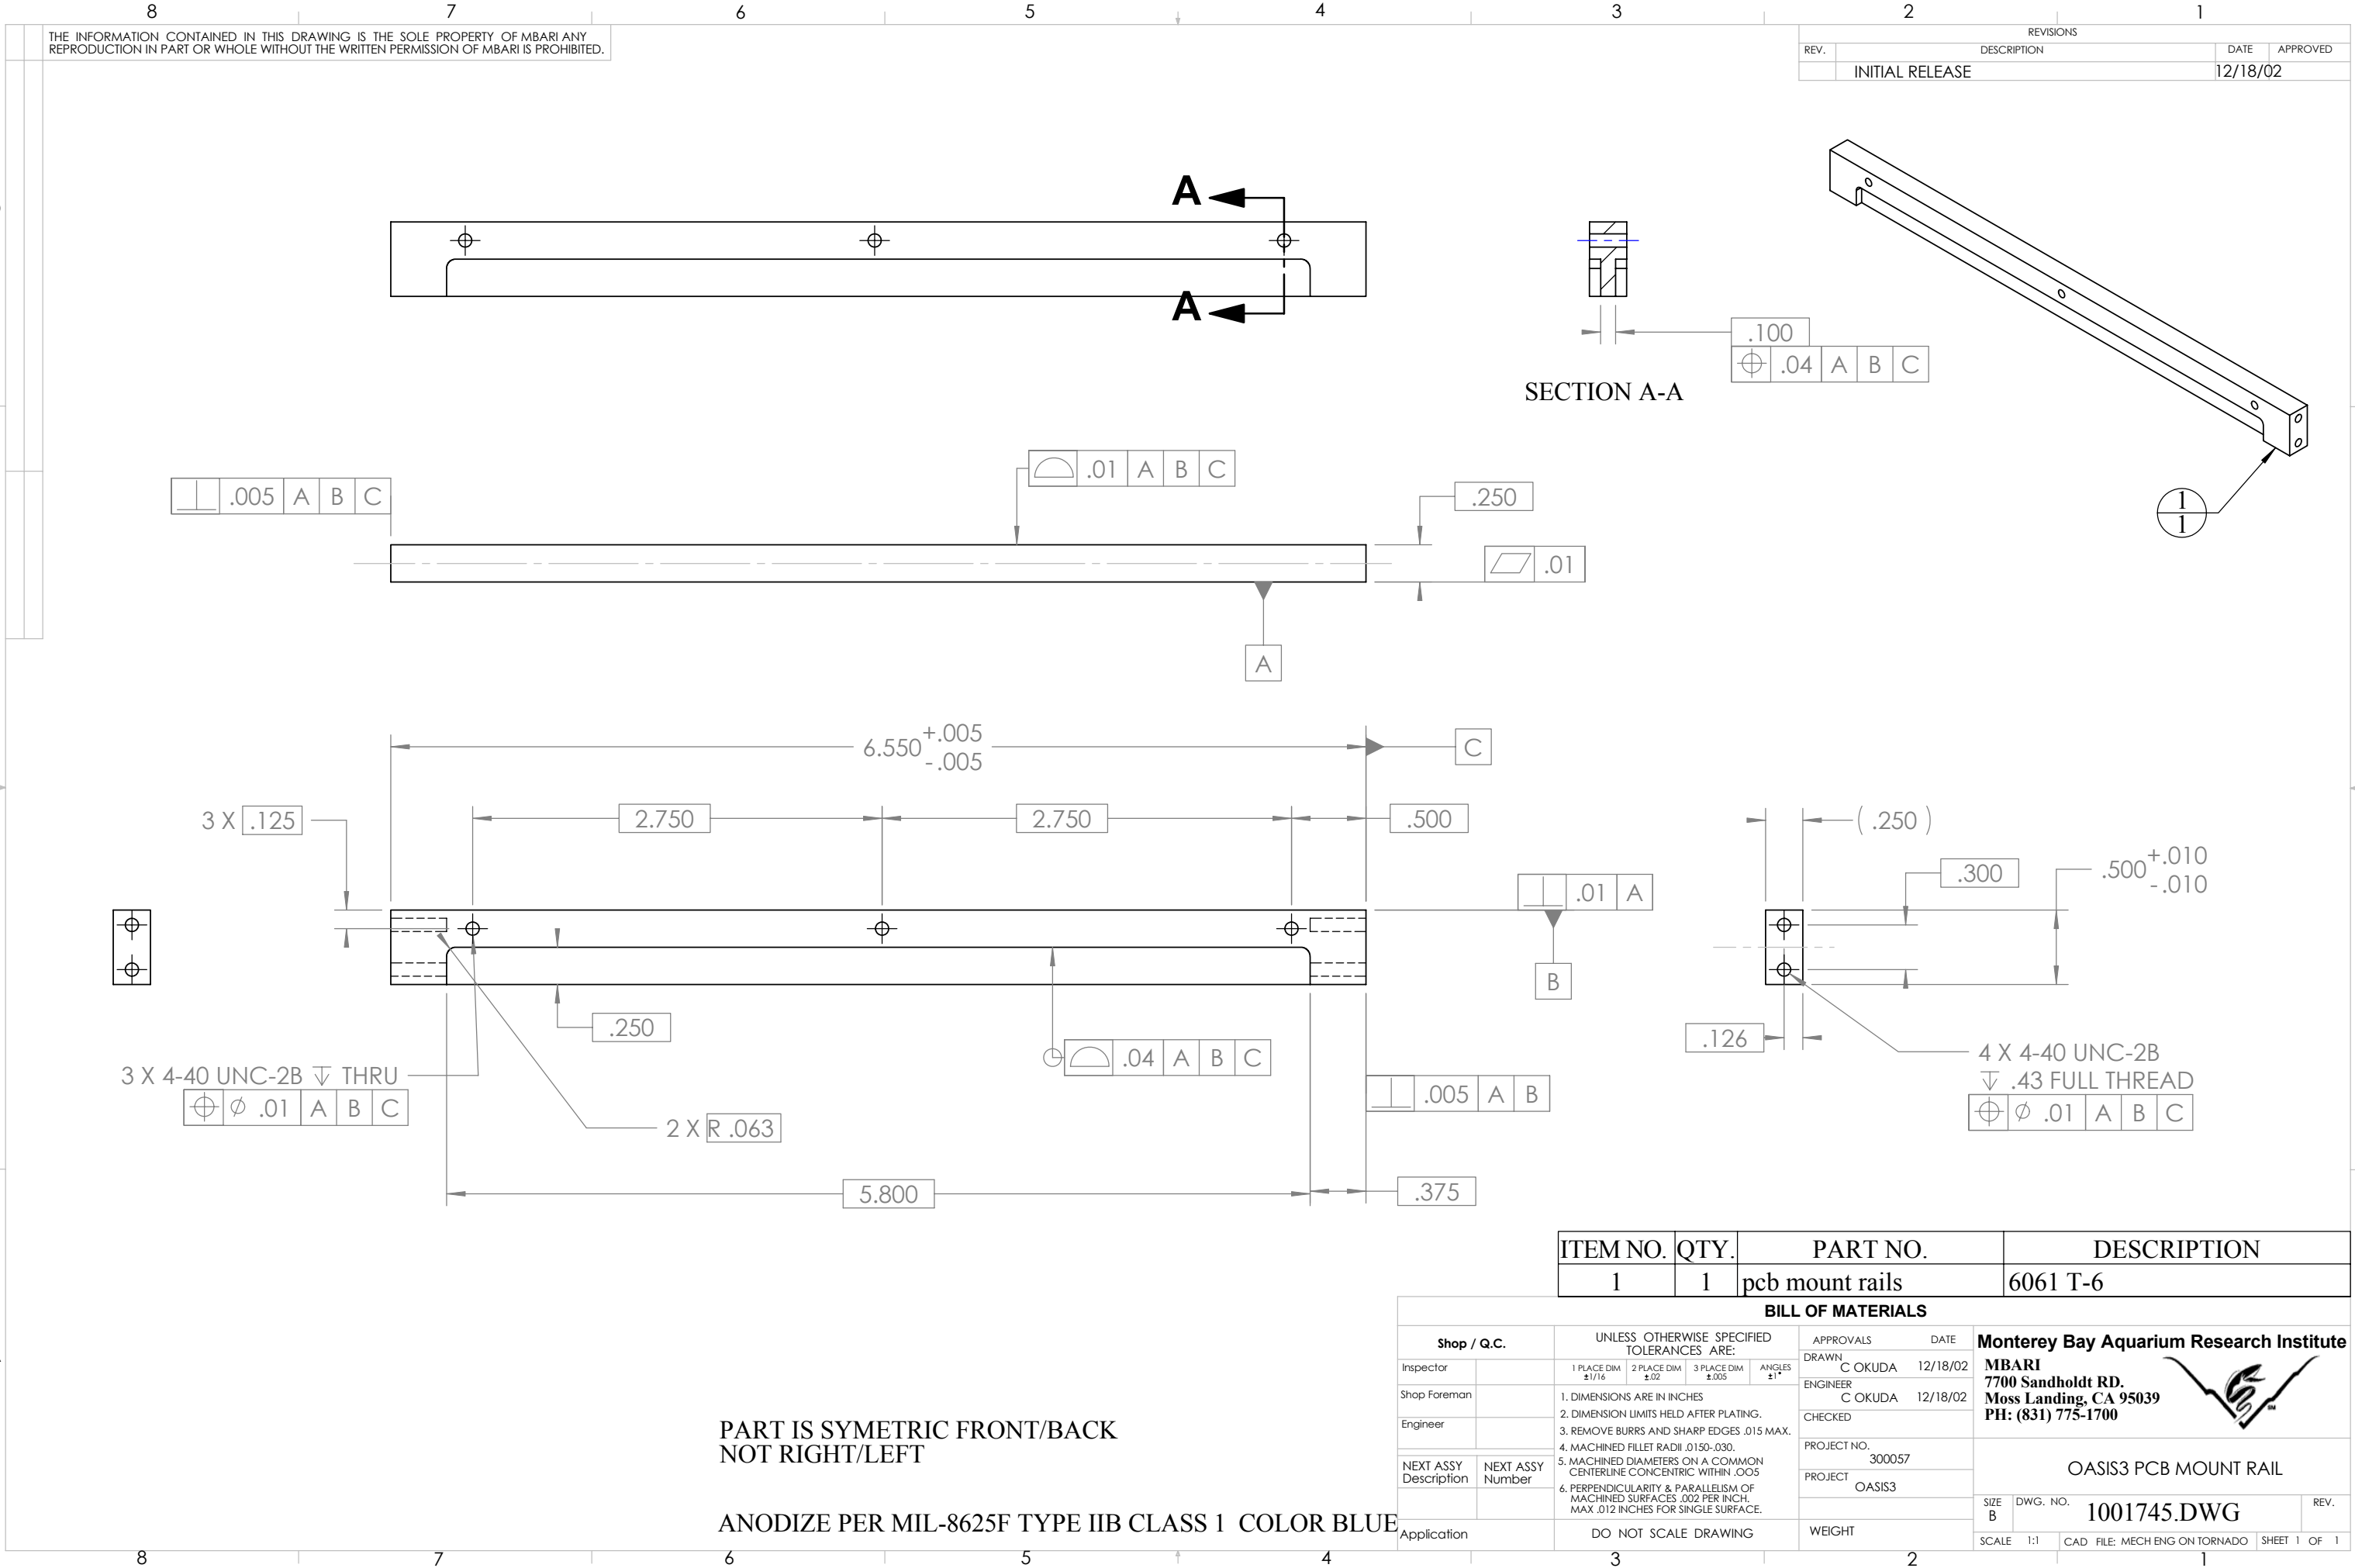

THE INFORMATION CONTAINED IN THIS DRAWING IS THE SOLE PROPERTY OF MBARI ANY REPRODUCTION IN PART OR WHOLE WITHOUT THE WRITTEN PERMISSION OF MBARI IS PROHIBITED.

REVISIONS			
REV.	DESCRIPTION	DATE	APPROVED
	INITIAL RELEASE	12/18/02	

SECTION A-A

PART IS SYMETRIC FRONT/BACK
NOT RIGHT/LEFT

ANODIZE PER MIL-8625F TYPE IIB CLASS 1 COLOR BLUE

ITEM NO.	QTY.	PART NO.	DESCRIPTION
1	1	pcb mount rails	6061 T-6

BILL OF MATERIALS			
Shop / Q.C.		UNLESS OTHERWISE SPECIFIED TOLERANCES ARE:	
Inspector		1 PLACE DIM ±1/16	2 PLACE DIM ±.02
Shop Foreman		3 PLACE DIM ±.005	ANGLES ±1°
Engineer		1. DIMENSIONS ARE IN INCHES 2. DIMENSION LIMITS HELD AFTER PLATING. 3. REMOVE BURRS AND SHARP EDGES .015 MAX. 4. MACHINED FILLET RADII .0150-.030. 5. MACHINED DIAMETERS ON A COMMON CENTERLINE CONCENTRIC WITHIN .005 6. PERPENDICULARITY & PARALLELISM OF MACHINED SURFACES .002 PER INCH. MAX .012 INCHES FOR SINGLE SURFACE.	
NEXT ASSY Description	NEXT ASSY Number	APPROVALS DATE	
		DRAWN	C OKUDA 12/18/02
		ENGINEER	C OKUDA 12/18/02
		CHECKED	
		PROJECT NO.	300057
		PROJECT	OASIS3
		WEIGHT	
Application		DO NOT SCALE DRAWING	

Monterey Bay Aquarium Research Institute
MBARI
7700 Sandholdt RD.
Moss Landing, CA 95039
PH: (831) 775-1700



OASIS3 PCB MOUNT RAIL

SIZE	DWG. NO.	REV.
B	1001745.DWG	
SCALE	1:1	CAD FILE: MECH ENG ON TORNADO SHEET 1 OF 1