


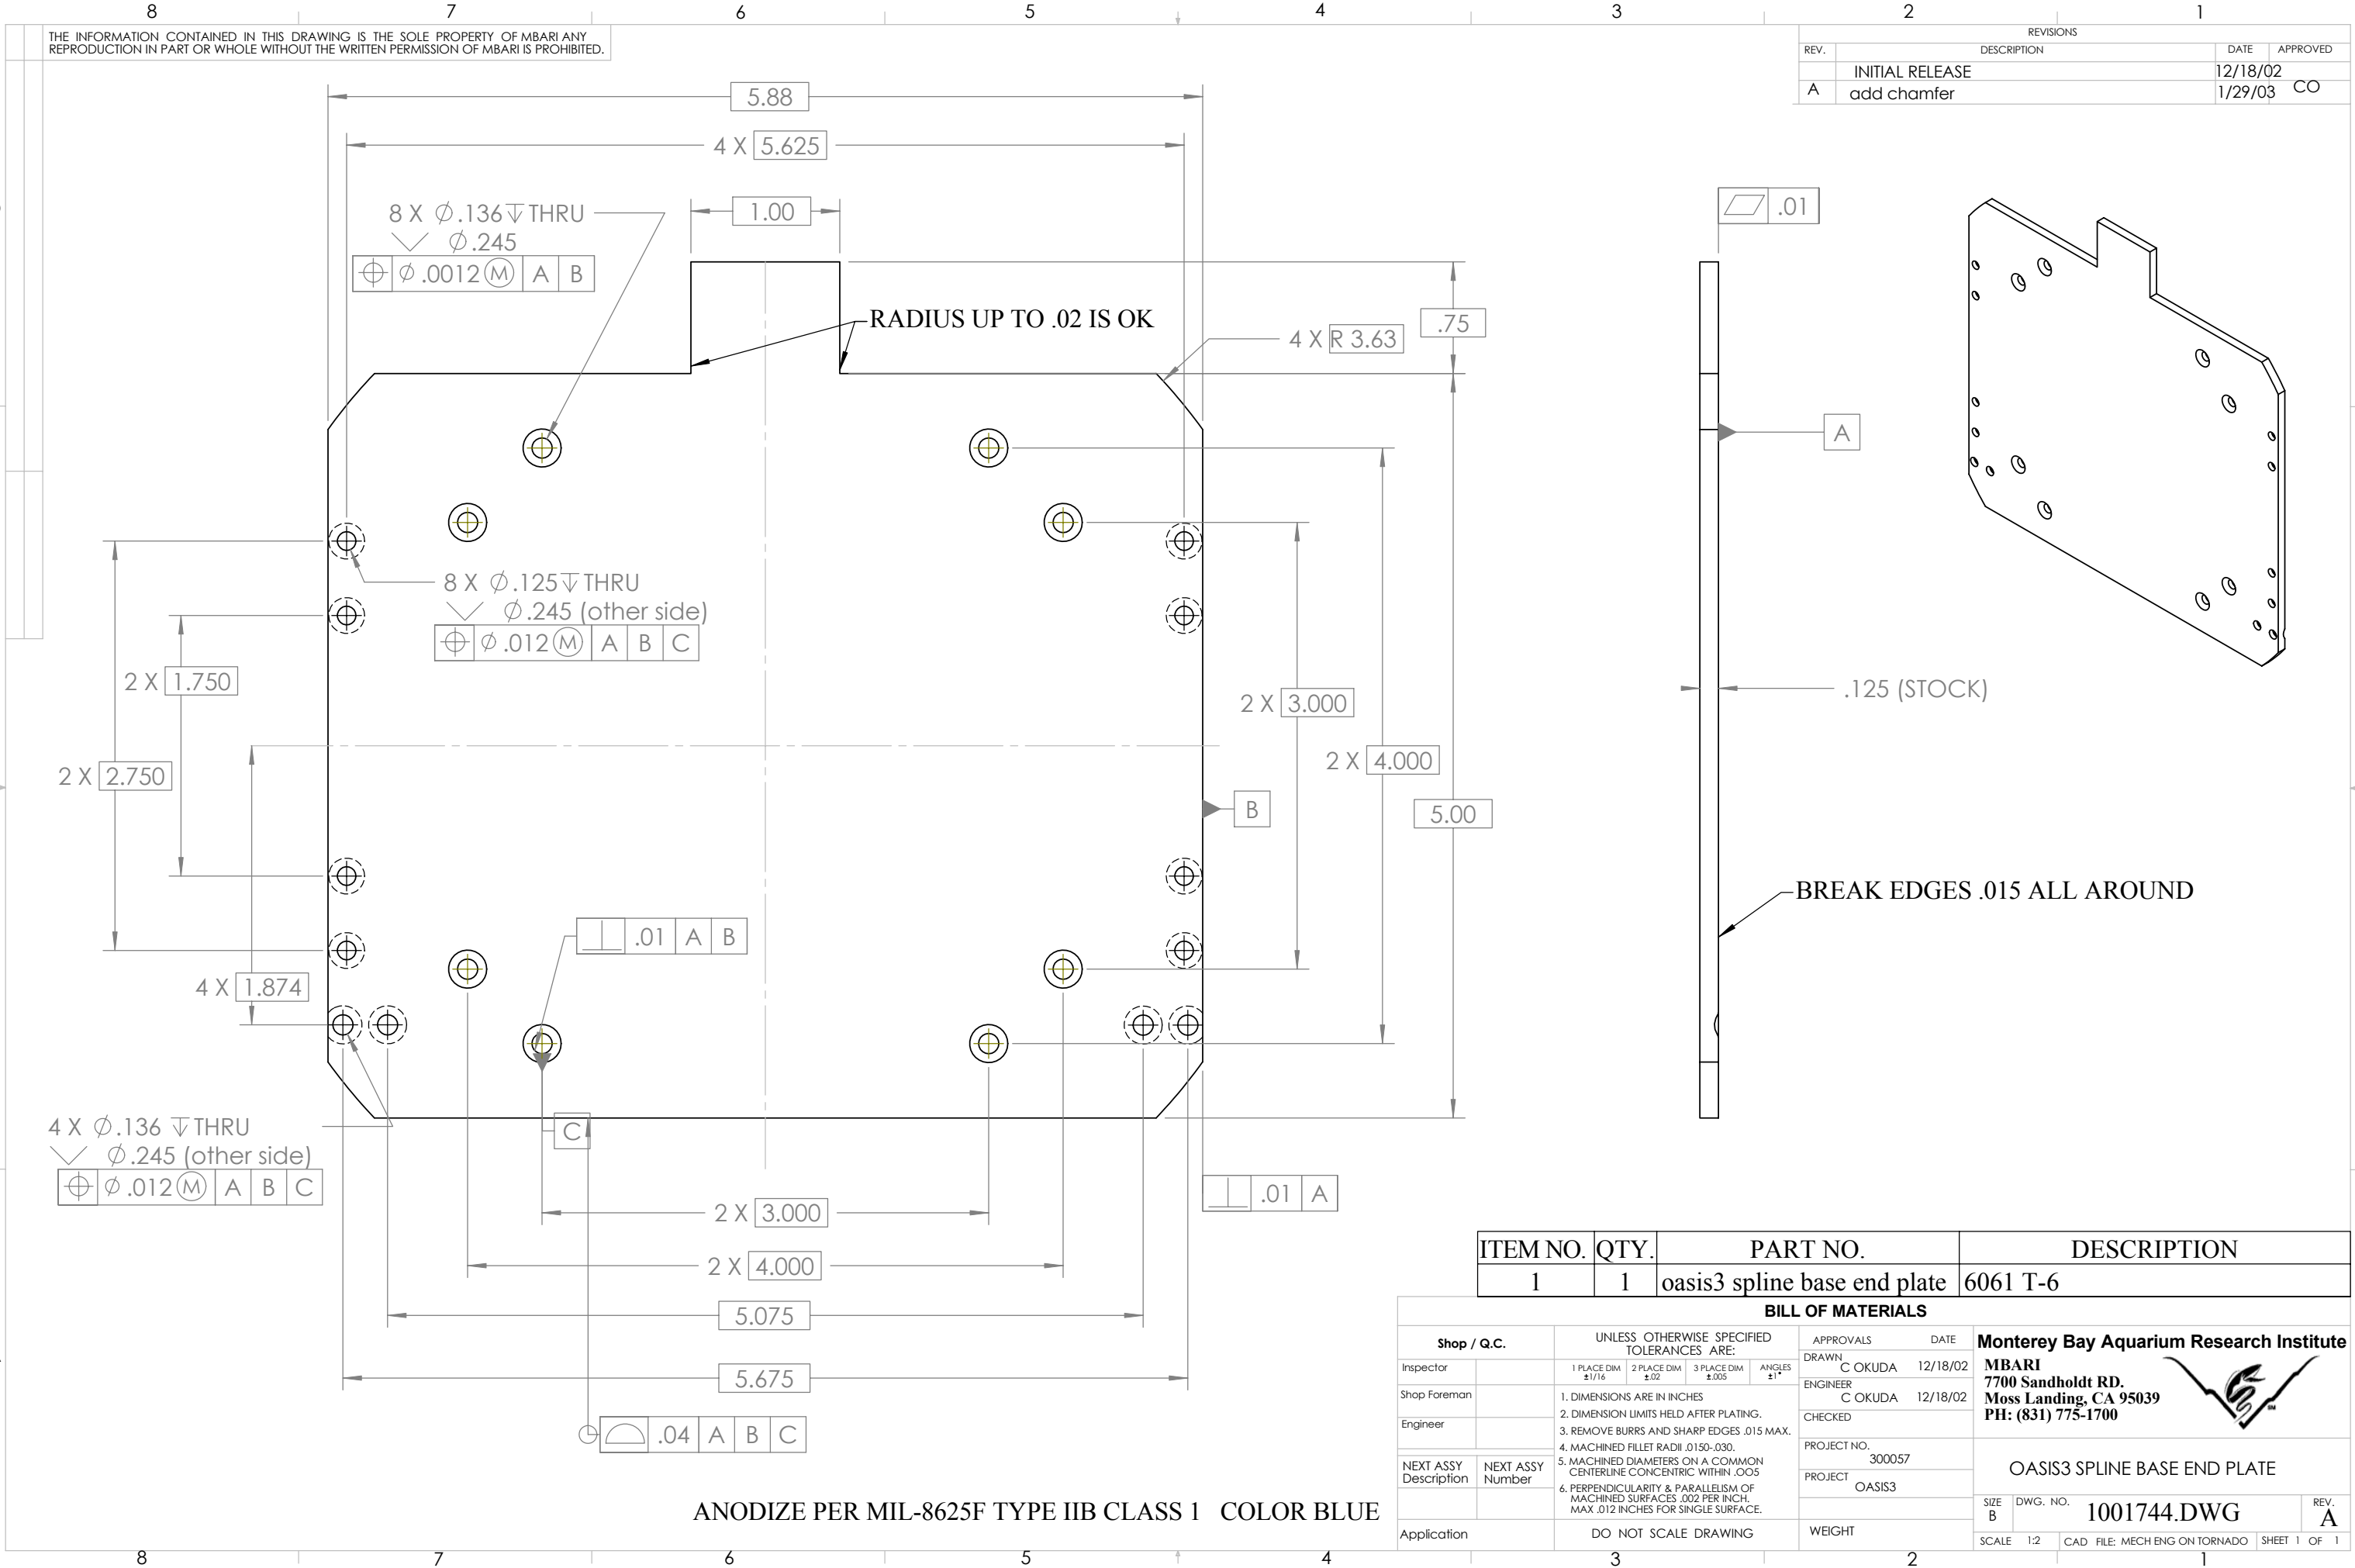

REVISIONS			
REV.	DESCRIPTION	DATE	APPROVED
	INITIAL RELEASE	12/18/02	
A	add chamfer	1/29/03	CO

ITEM NO.	QTY.	PART NO.	DESCRIPTION
1	1	oasis3 spline base end plate	6061 T-6

BILL OF MATERIALS						
Shop / Q.C.		UNLESS OTHERWISE SPECIFIED TOLERANCES ARE:			APPROVALS DATE	
Inspector		1 PLACE DIM ±1/16	2 PLACE DIM ±.02	3 PLACE DIM ±.005	ANGLES ±1°	DRAWN C OKUDA 12/18/02
Shop Foreman		1. DIMENSIONS ARE IN INCHES 2. DIMENSION LIMITS HELD AFTER PLATING. 3. REMOVE BURRS AND SHARP EDGES .015 MAX. 4. MACHINED FILLET RADII .0150-.030. 5. MACHINED DIAMETERS ON A COMMON CENTERLINE CONCENTRIC WITHIN .005 6. PERPENDICULARITY & PARALLELISM OF MACHINED SURFACES .002 PER INCH. MAX .012 INCHES FOR SINGLE SURFACE.				ENGINEER C OKUDA 12/18/02
Engineer						CHECKED
NEXT ASSY Description	NEXT ASSY Number					PROJECT NO. 300057
						PROJECT OASIS3
Application		DO NOT SCALE DRAWING				WEIGHT
						SIZE B DWG. NO. 1001744.DWG REV. A
						SCALE 1:2 CAD FILE: MECH ENG ON TORNADO SHEET 1 OF 1

Monterey Bay Aquarium Research Institute
MBARI
7700 Sandholdt RD.
Moss Landing, CA 95039
PH: (831) 775-1700

OASIS3 SPLINE BASE END PLATE

SIZE B	DWG. NO. 1001744.DWG	REV. A
SCALE 1:2	CAD FILE: MECH ENG ON TORNADO	SHEET 1 OF 1