


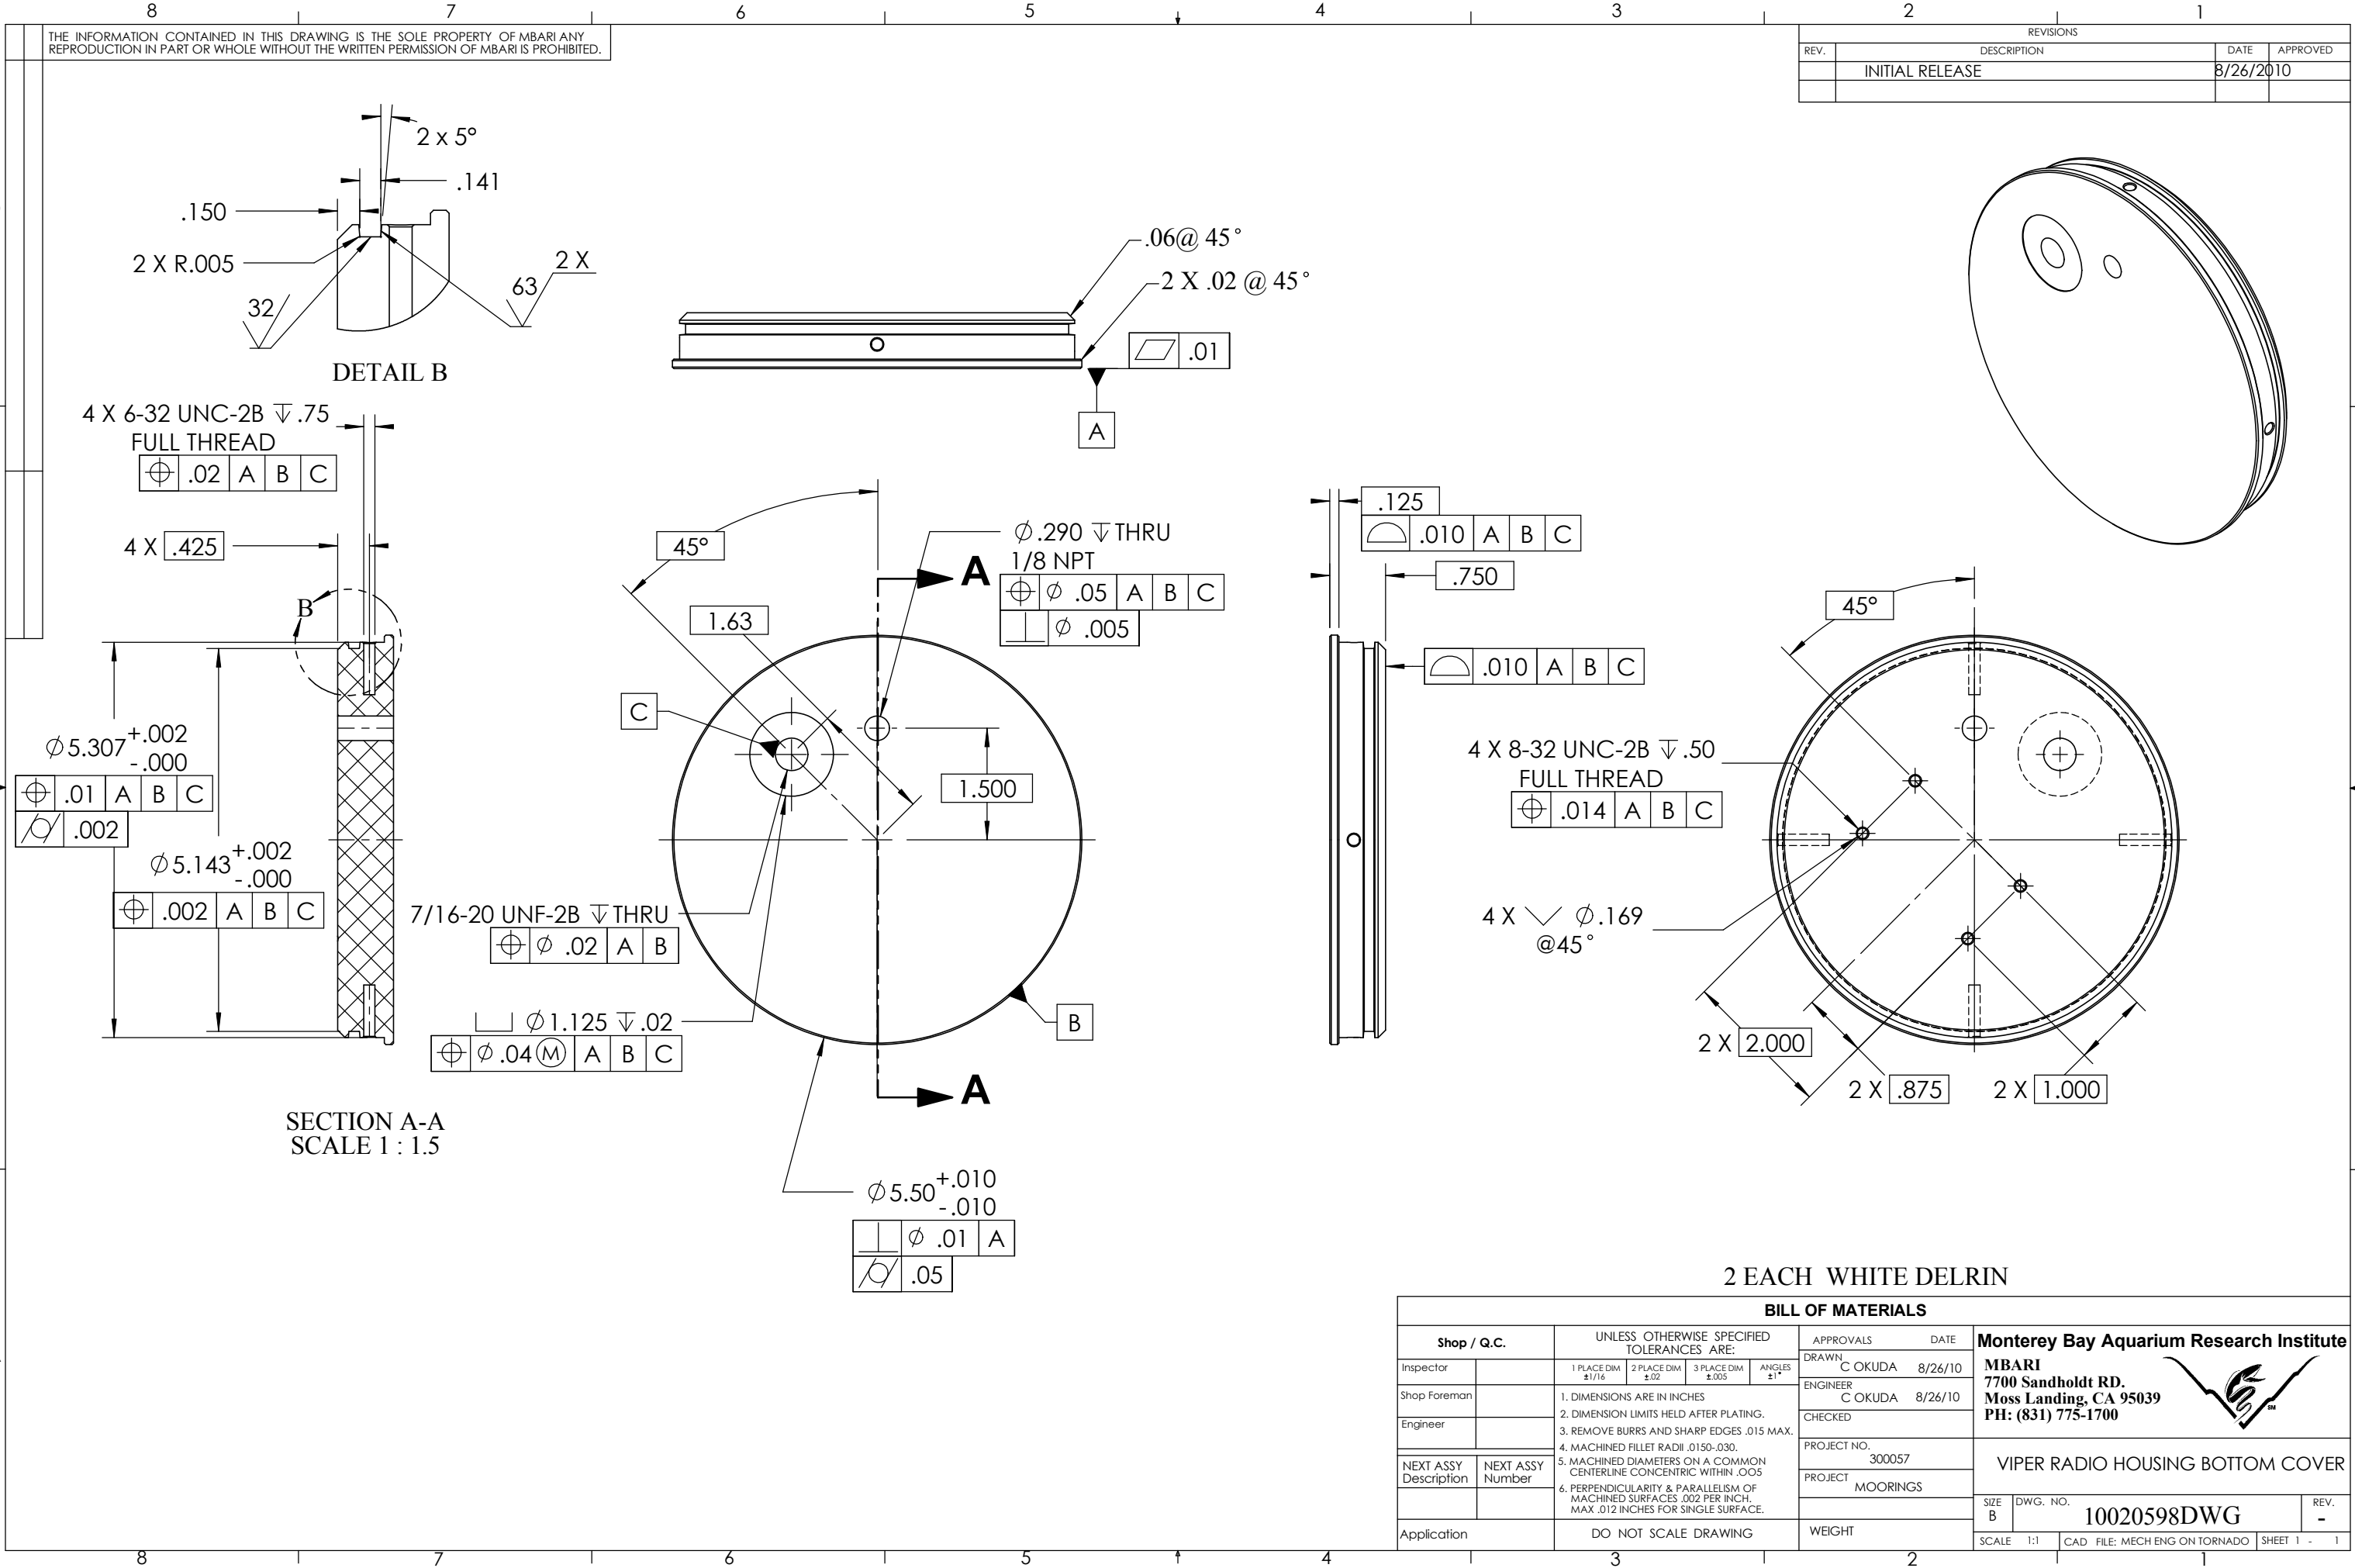

THE INFORMATION CONTAINED IN THIS DRAWING IS THE SOLE PROPERTY OF MBARI ANY REPRODUCTION IN PART OR WHOLE WITHOUT THE WRITTEN PERMISSION OF MBARI IS PROHIBITED.

REVISIONS			
REV.	DESCRIPTION	DATE	APPROVED
	INITIAL RELEASE	8/26/2010	

DETAIL B

SECTION A-A
SCALE 1 : 1.5

2 EACH WHITE DELRIN

BILL OF MATERIALS										
Shop / Q.C.		UNLESS OTHERWISE SPECIFIED TOLERANCES ARE:				APPROVALS		DATE		
Inspector		1 PLACE DIM ±1/16	2 PLACE DIM ±.02	3 PLACE DIM ±.005	ANGLES ±1°	DRAWN	C OKUDA	8/26/10	Monterey Bay Aquarium Research Institute MBARI 7700 Sandholdt RD. Moss Landing, CA 95039 PH: (831) 775-1700 	
Shop Foreman		1. DIMENSIONS ARE IN INCHES 2. DIMENSION LIMITS HELD AFTER PLATING. 3. REMOVE BURRS AND SHARP EDGES .015 MAX. 4. MACHINED FILLET RADII .0150-.030. 5. MACHINED DIAMETERS ON A COMMON CENTERLINE CONCENTRIC WITHIN .005 6. PERPENDICULARITY & PARALLELISM OF MACHINED SURFACES .002 PER INCH. MAX .012 INCHES FOR SINGLE SURFACE.				ENGINEER	C OKUDA	8/26/10		
Engineer						CHECKED				
						PROJECT NO.	300057			
NEXT ASSY Description	NEXT ASSY Number					PROJECT	MOORINGS		VIPER RADIO HOUSING BOTTOM COVER	
Application		DO NOT SCALE DRAWING				WEIGHT	SIZE B	DWG. NO.	REV.	
							10020598DWG		-	
							SCALE 1:1	CAD FILE: MECH ENG ON TORNADO		SHEET 1 - 1

Monterey Bay Aquarium Research Institute
MBARI
7700 Sandholdt RD.
Moss Landing, CA 95039
PH: (831) 775-1700



VIPER RADIO HOUSING BOTTOM COVER