

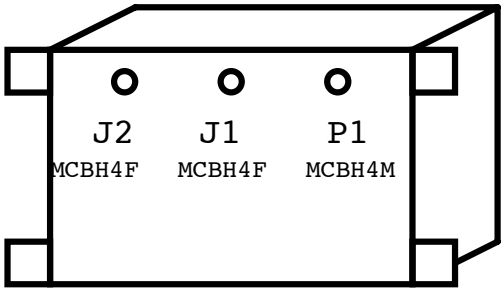
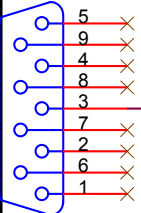


USE CASE AS SEA
WATER GND
CONNECTION

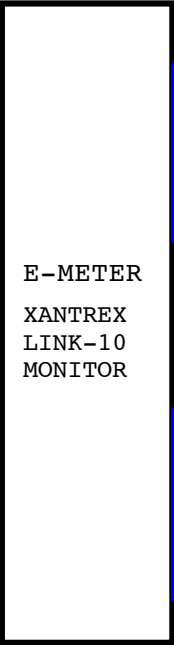





HOFFMAN STAINLESS
STEEL BOX REAR VIEW

MORNING STAR
SUNSAVER-10 SOLAR
CHARGE CONTROLLER

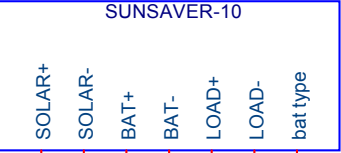

232 EMETER

- 1 DC METER NEG
- 2 SHUNT SENSE LOAD SIDE
- 3 SHUNT SENSE BAT SIDE
- 4 BAT SENSE VOLTS
- 5 DC METER POWER
- 6 TEMP SENSOR IN
- 7 TEMP SENSOR GND
- 8

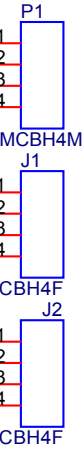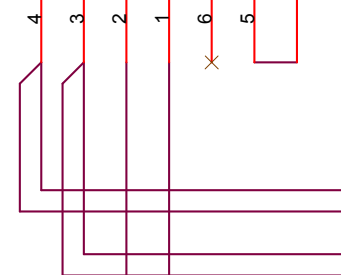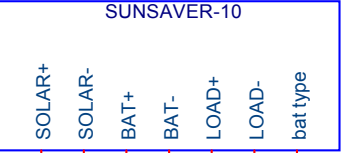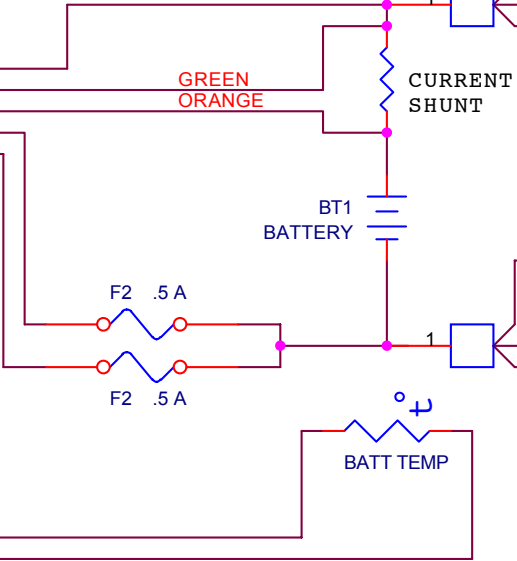

FROM SOLAR
PANELS

TO OASIS3 CAN

AUX OUT

SEA WATER GND CONNECTION
GND TO BATTERY BOX

DRAFT 3/5/09

MBARI 7700 Sandholdt RD. Moss Landing, CA 95039 PH: (831) 775-1700		
Monterey Bay Aquarium Research Institute		
Title BATTERY BOX WIRING		
Size B	Document Number <Doc>	Rev -
Date:	Monday, August 09, 2010	Sheet 1 of 1