


THE INFORMATION CONTAINED IN THIS DRAWING IS THE SOLE PROPERTY OF MBARI ANY REPRODUCTION IN PART OR WHOLE WITHOUT THE WRITTEN PERMISSION OF MBARI IS PROHIBITED.

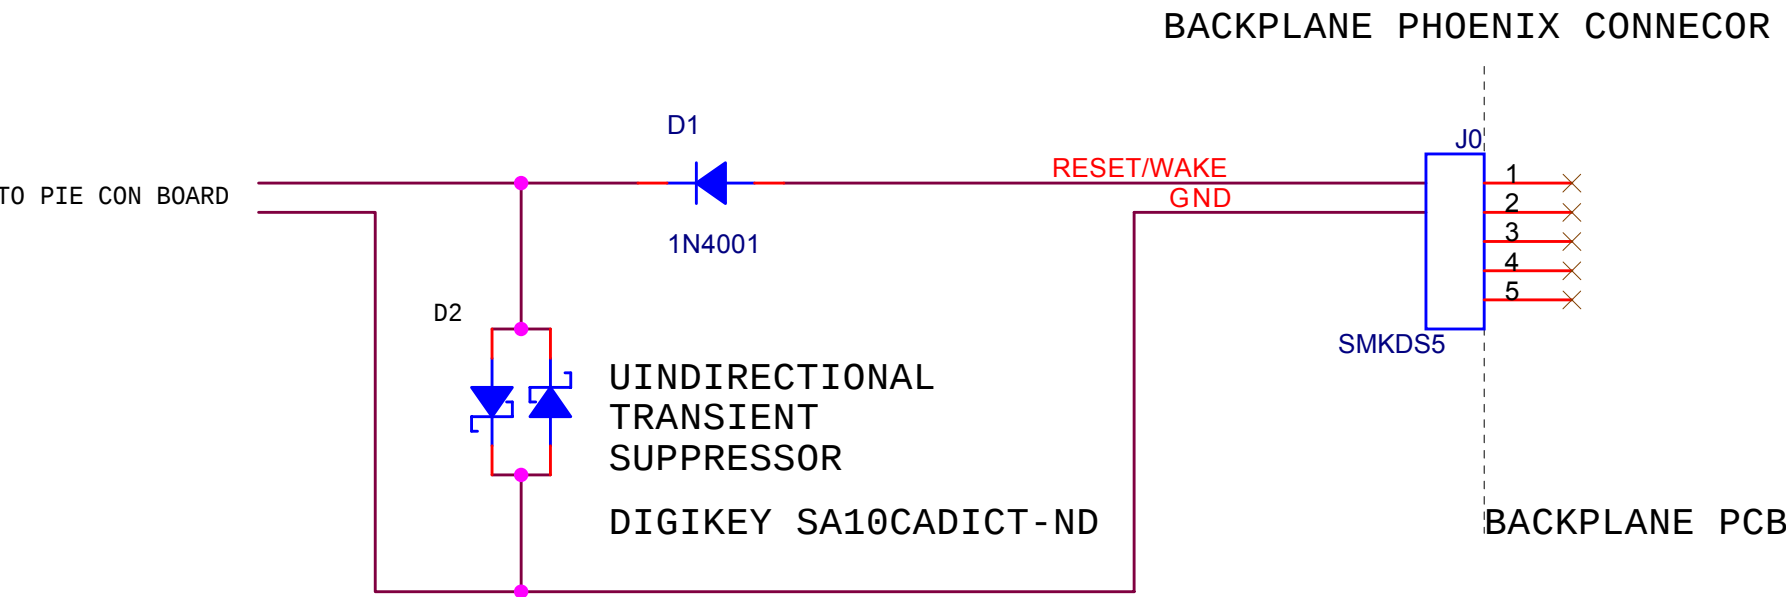

INITIAL RELEASE 2/25/04

MBARI 7700 Sandholdt RD. Moss Landing, CA 95039 PH: (831) 775-1700		
Monterey Bay Aquarium Research Institute		
Title OASIS3 PROCESOR BOARD RESET/WAKE PROTECTION CIRCUIT		
Size A	Document Number <Doc>	Rev -
Date:	Monday, August 09, 2010	Sheet 1 of 1