


THE INFORMATION CONTAINED IN THIS DRAWING IS THE SOLE PROPERTY OF MBARI ANY REPRODUCTION IN PART OR WHOLE WITHOUT THE WRITTEN PERMISSION OF MBARI IS PROHIBITED.

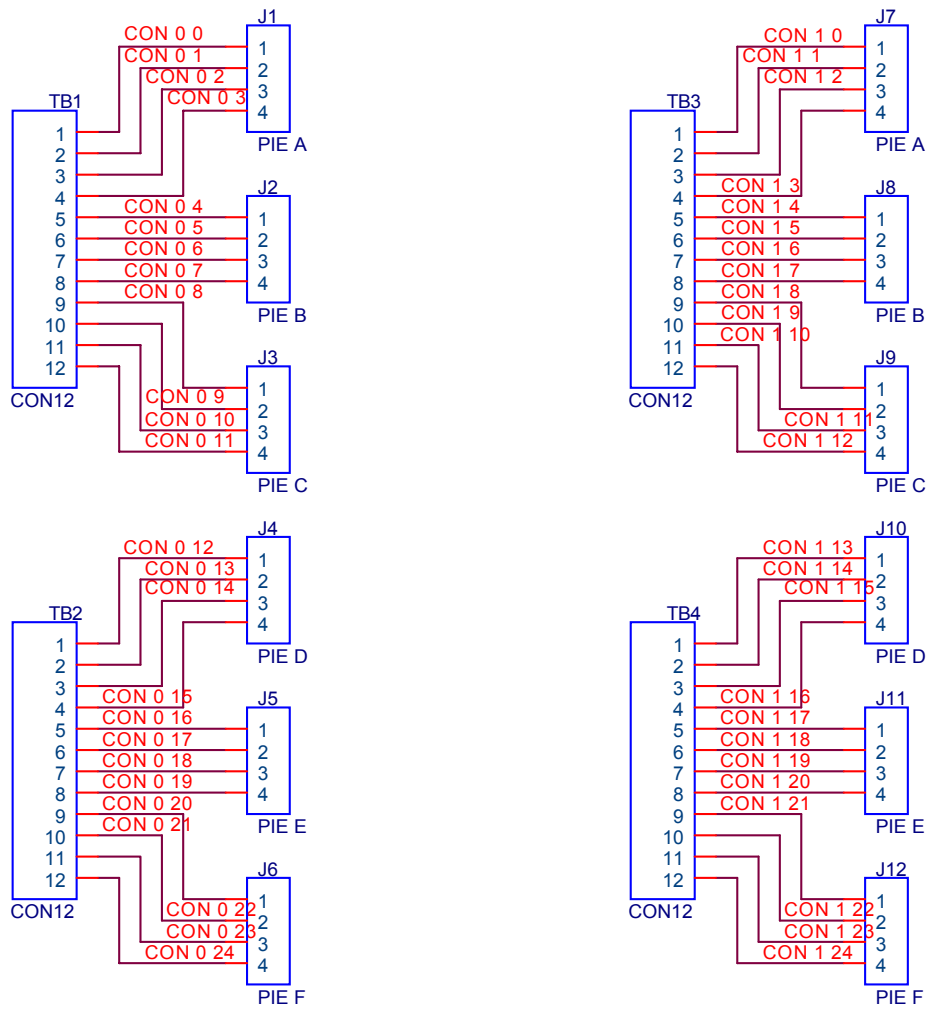

INITIAL RELEASE 12/13/02

1001720.PCB

MBARI 7700 Sandholdt RD. Moss Landing, CA 95039 PH: (831) 775-1700		
Monterey Bay Aquarium Research Institute		
Title OASIS3 PIE CONNECTOR BOARD		
Size B	Document Number 1001719.SCH	Rev -
Date:	Monday, August 09, 2010	Sheet 0 of 1