


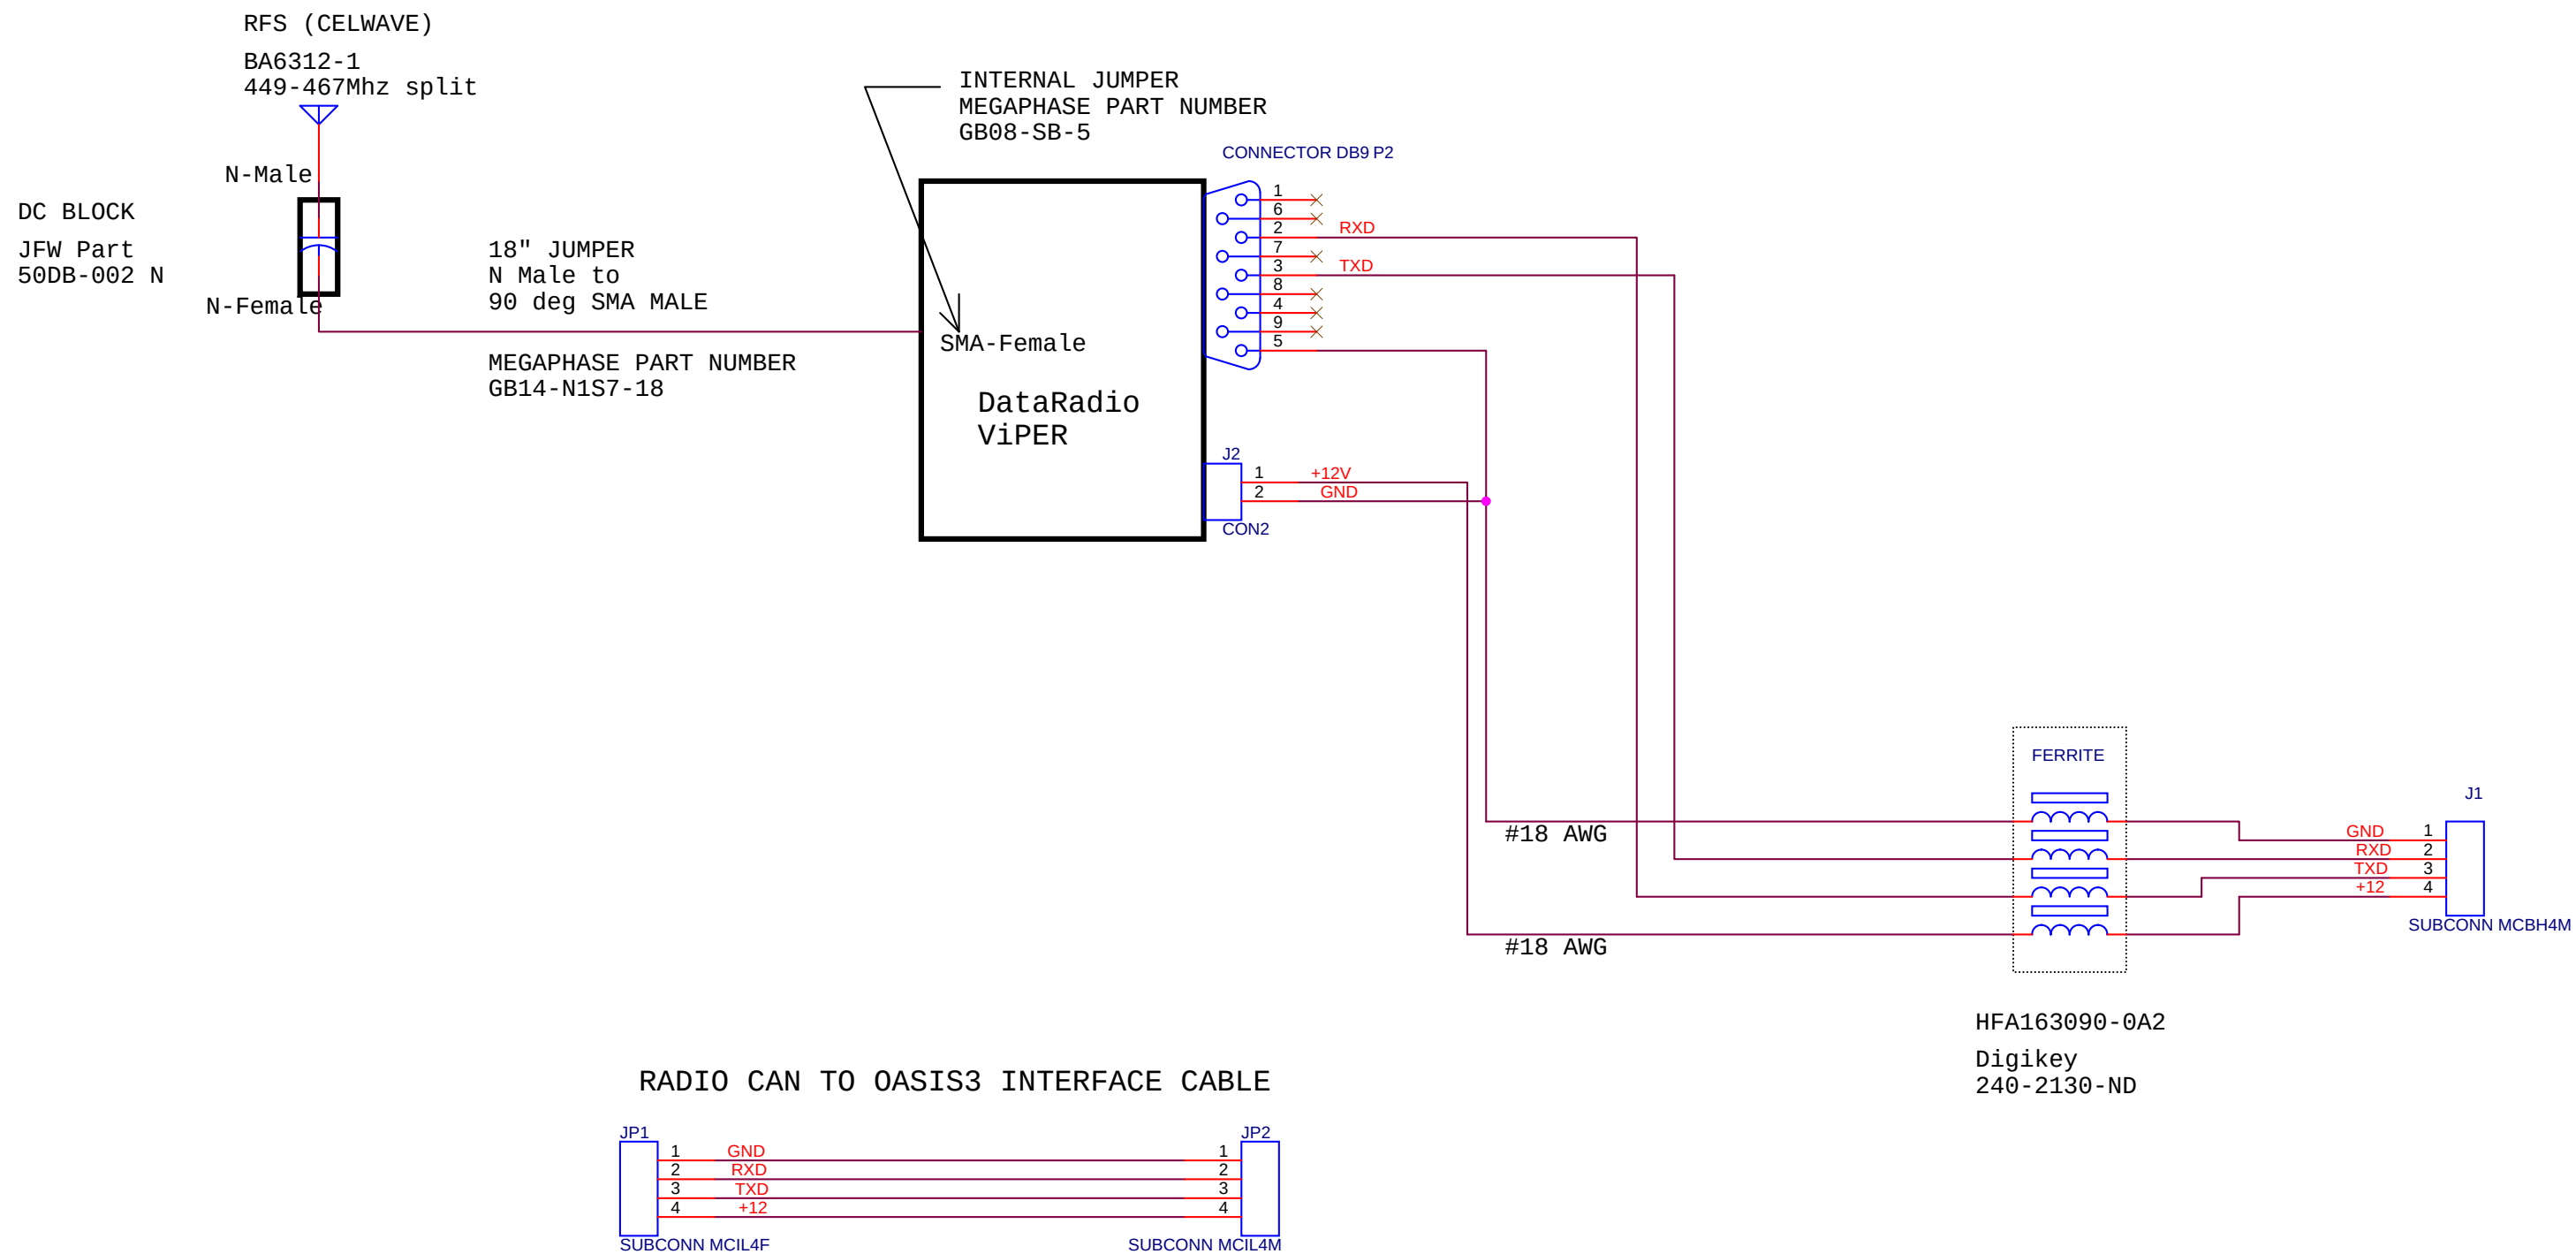

INITIAL REV 8/31/2010

Title		
OASIS3 RADIO CAN INTERNAL WIRING VIPER VER		
Size	Document Number	Rev
B	<Doc>	-
Date:	Tuesday, August 31, 2010	Sheet 1 of 1