


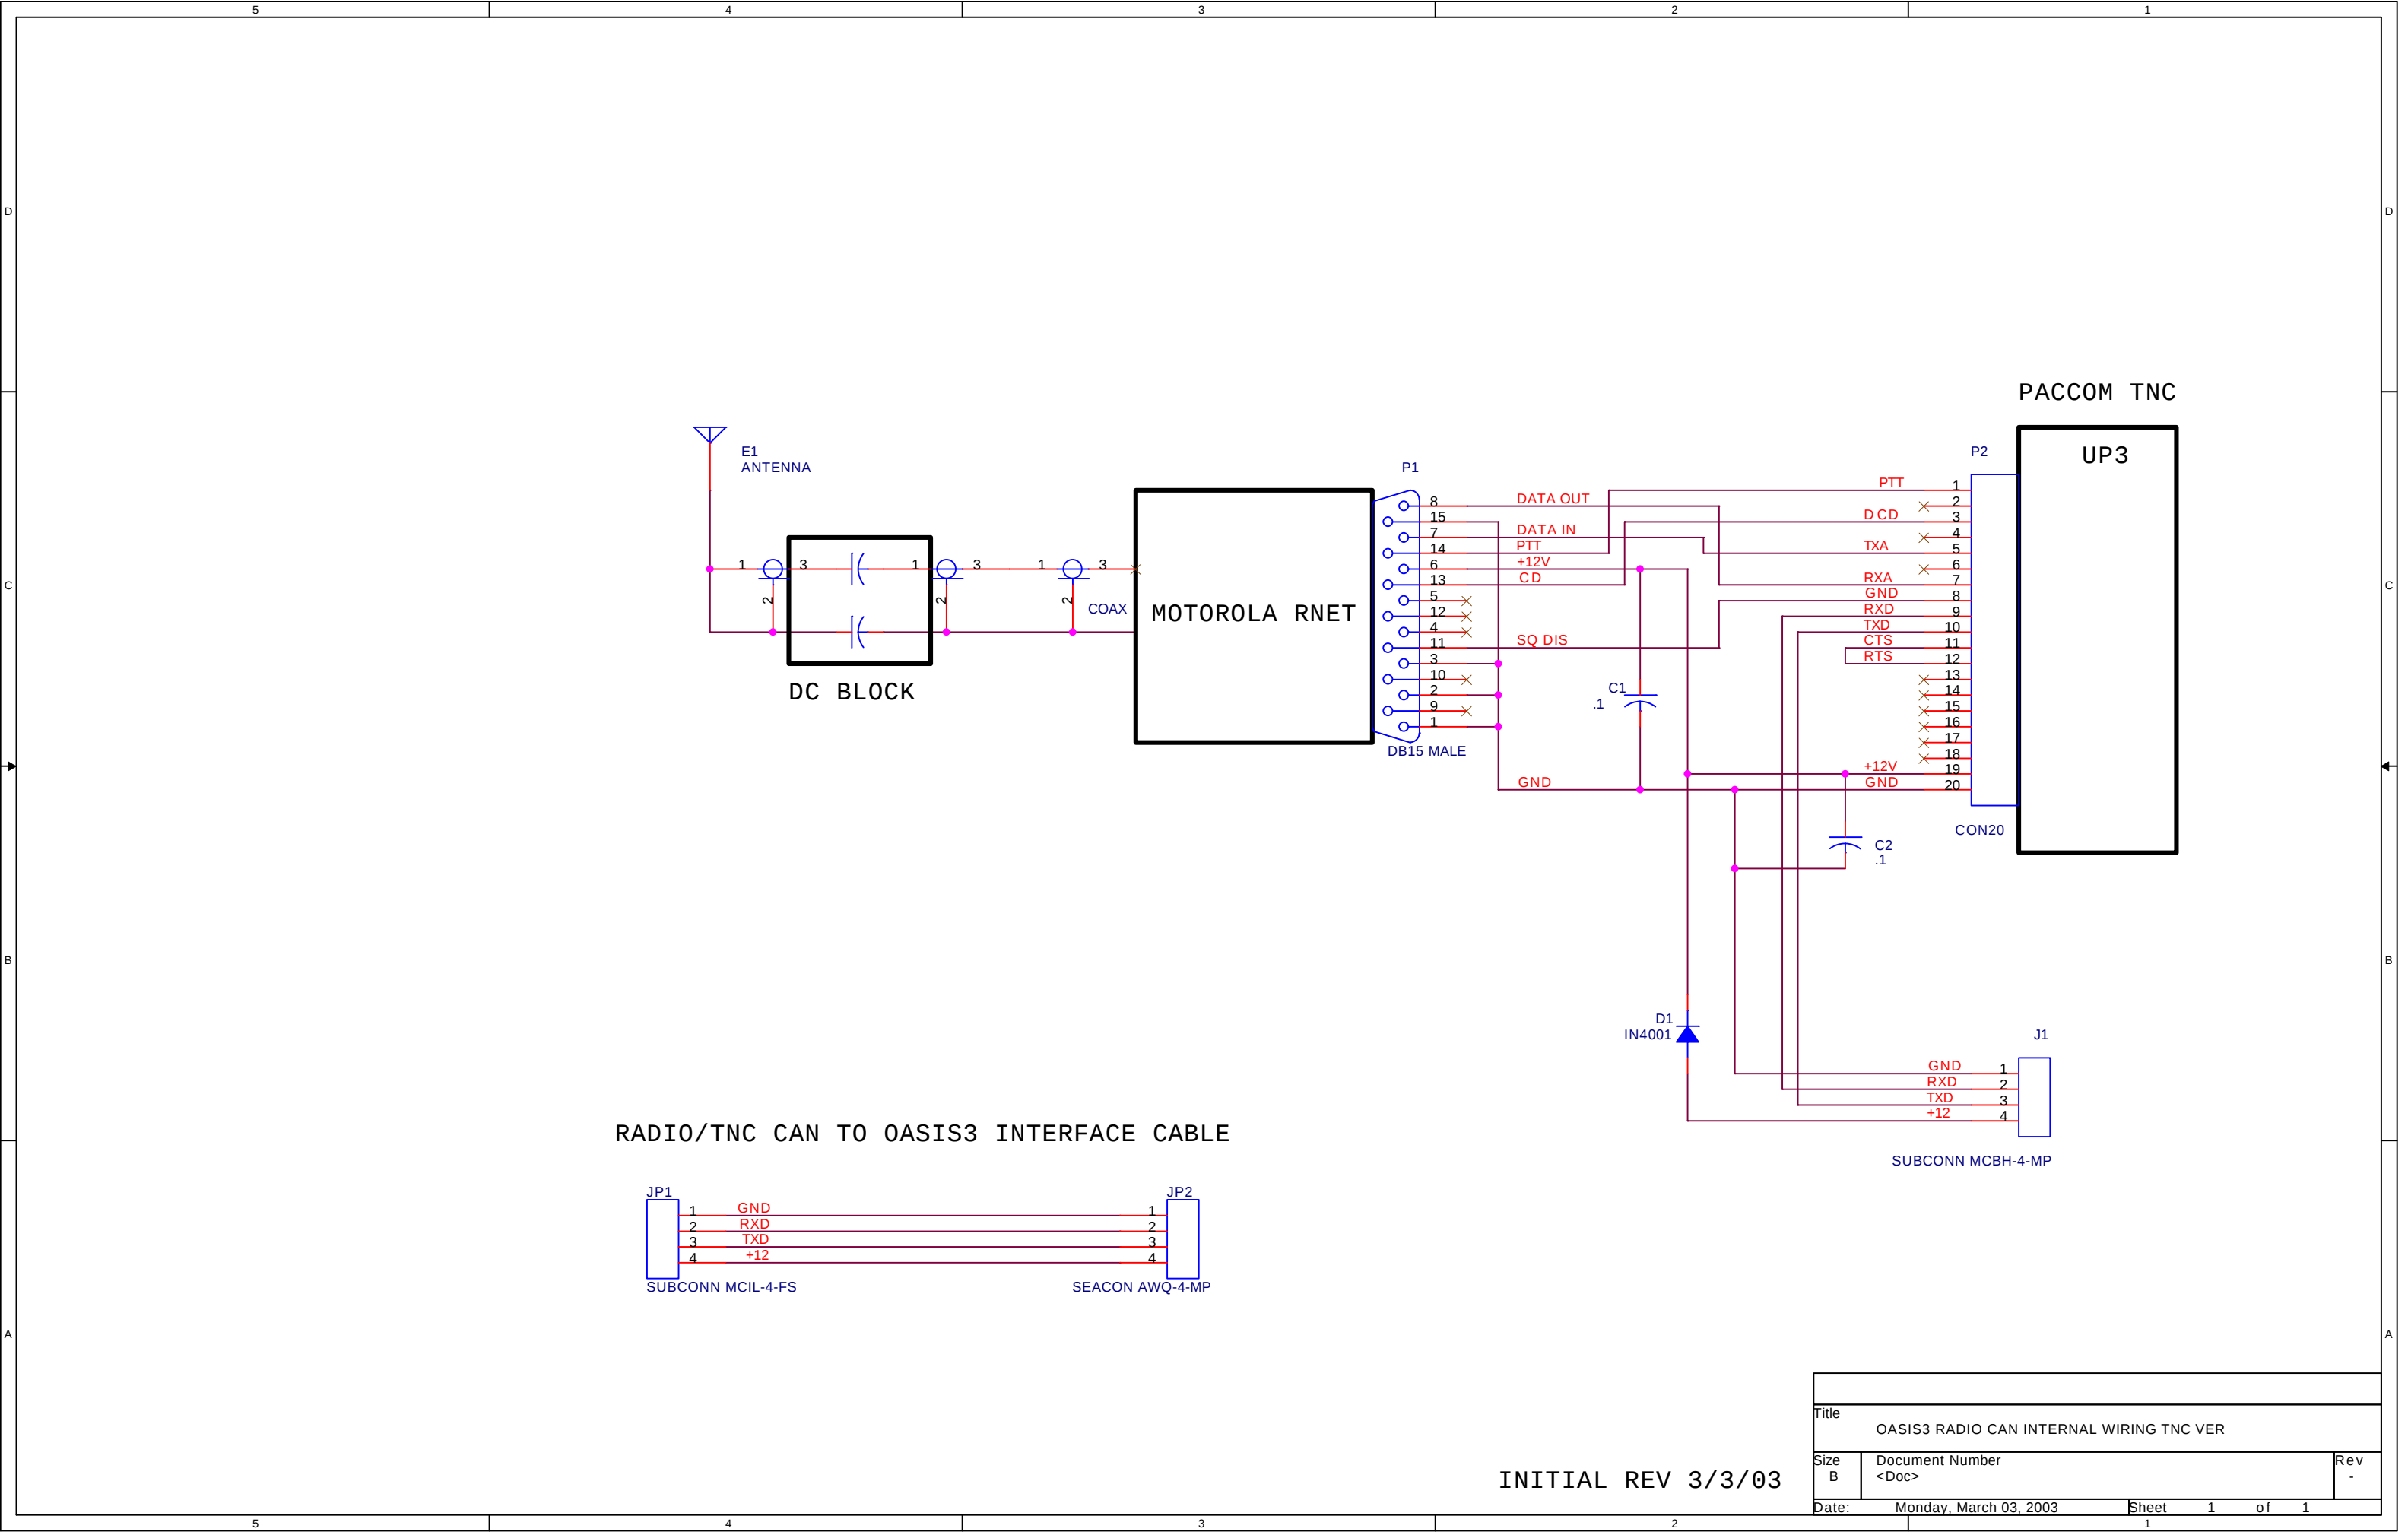

INITIAL REV 3/3/03

Title		
OASIS3 RADIO CAN INTERNAL WIRING TNC VER		
Size	Document Number	Rev
B	<Doc>	-
Date:	Monday, March 03, 2003	Sheet 1 of 1