

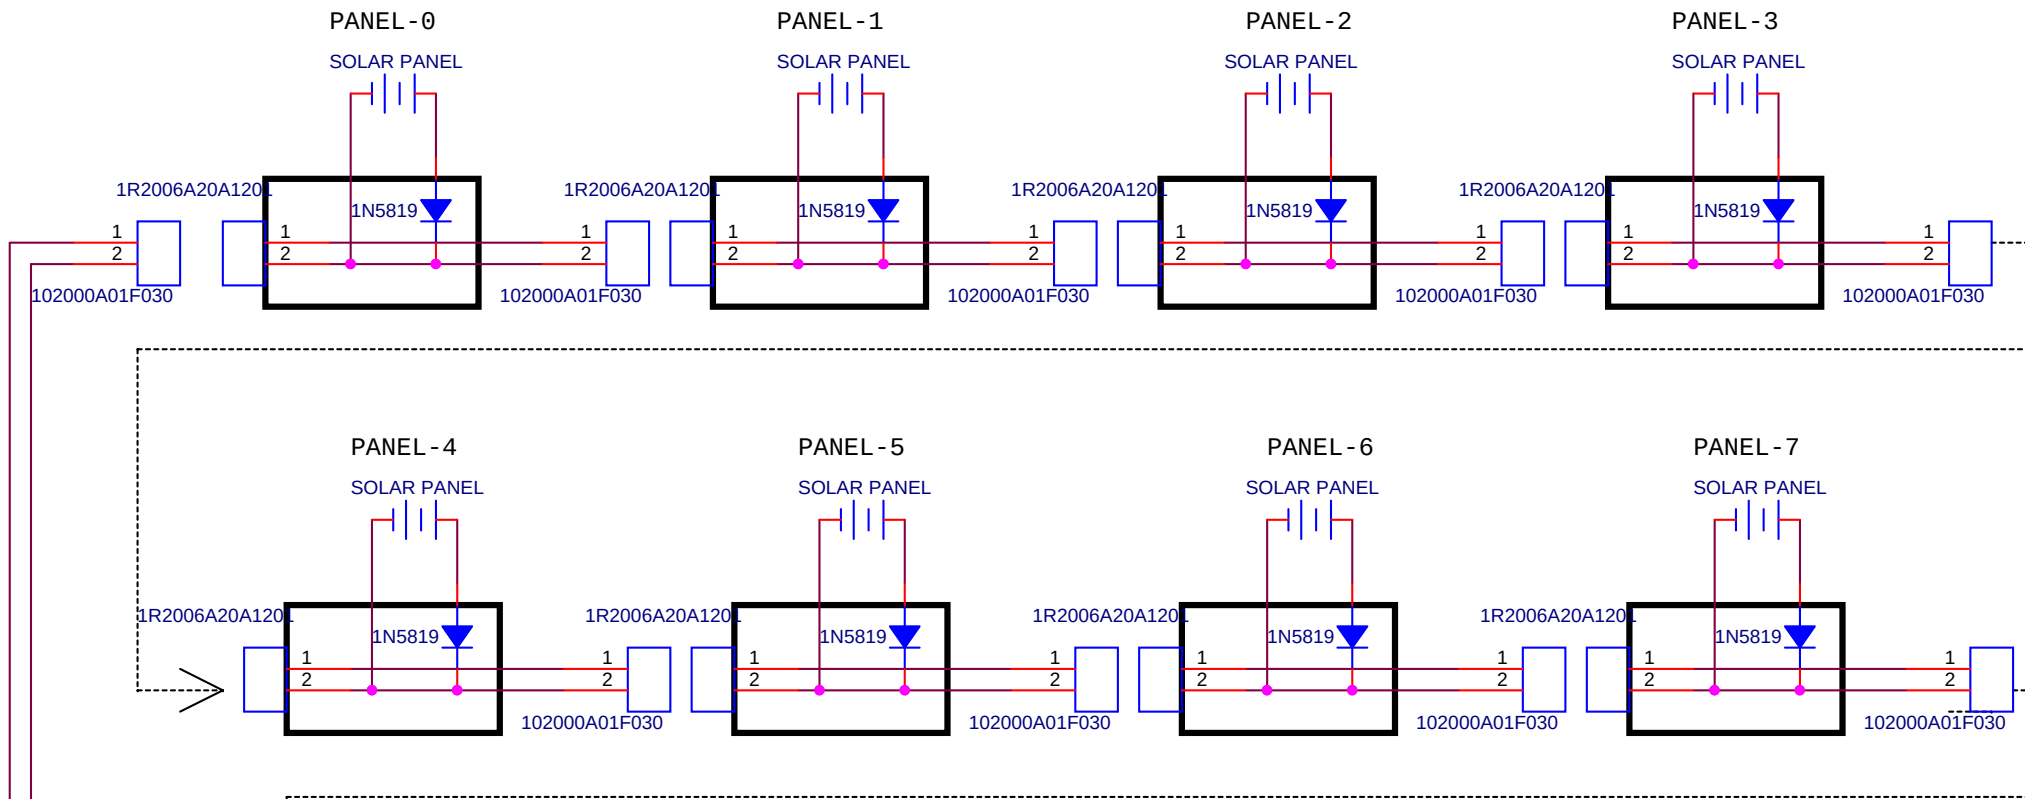
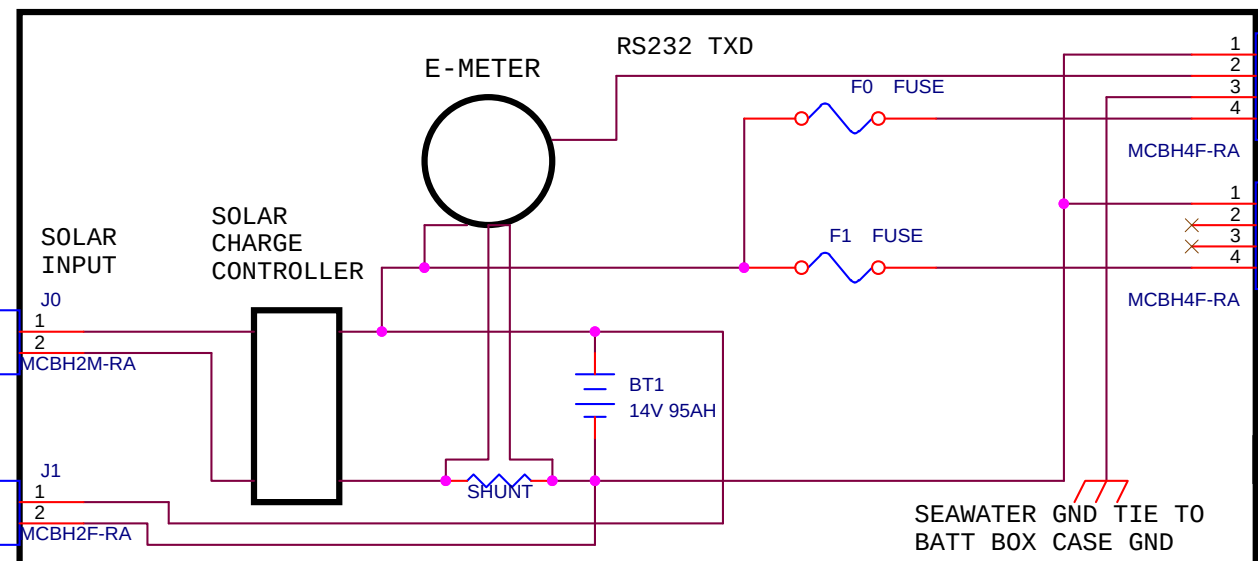


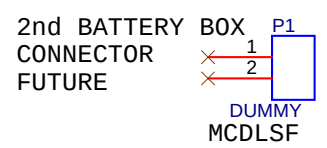

Brad Harrison 102000A01F030, PIGTAIL
Brad Harrison 1R2006A20A1201, Bulkhead

BLUE MBARI P/U CABLE

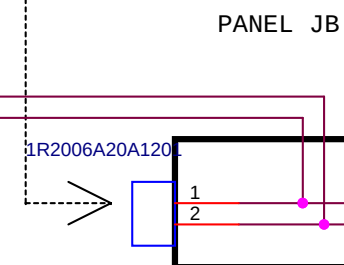

OASIS BATTERY BOX

REV-A 1/20/2012

DRAFT

INITIAL RELEASE 2/17/05

Title		
OASIS SOLAR POWER SYSTEM DIAGRAM		
Size B	Document Number <Doc>	Rev A
Date:	Friday, January 20, 2012	Sheet 1 of 1