


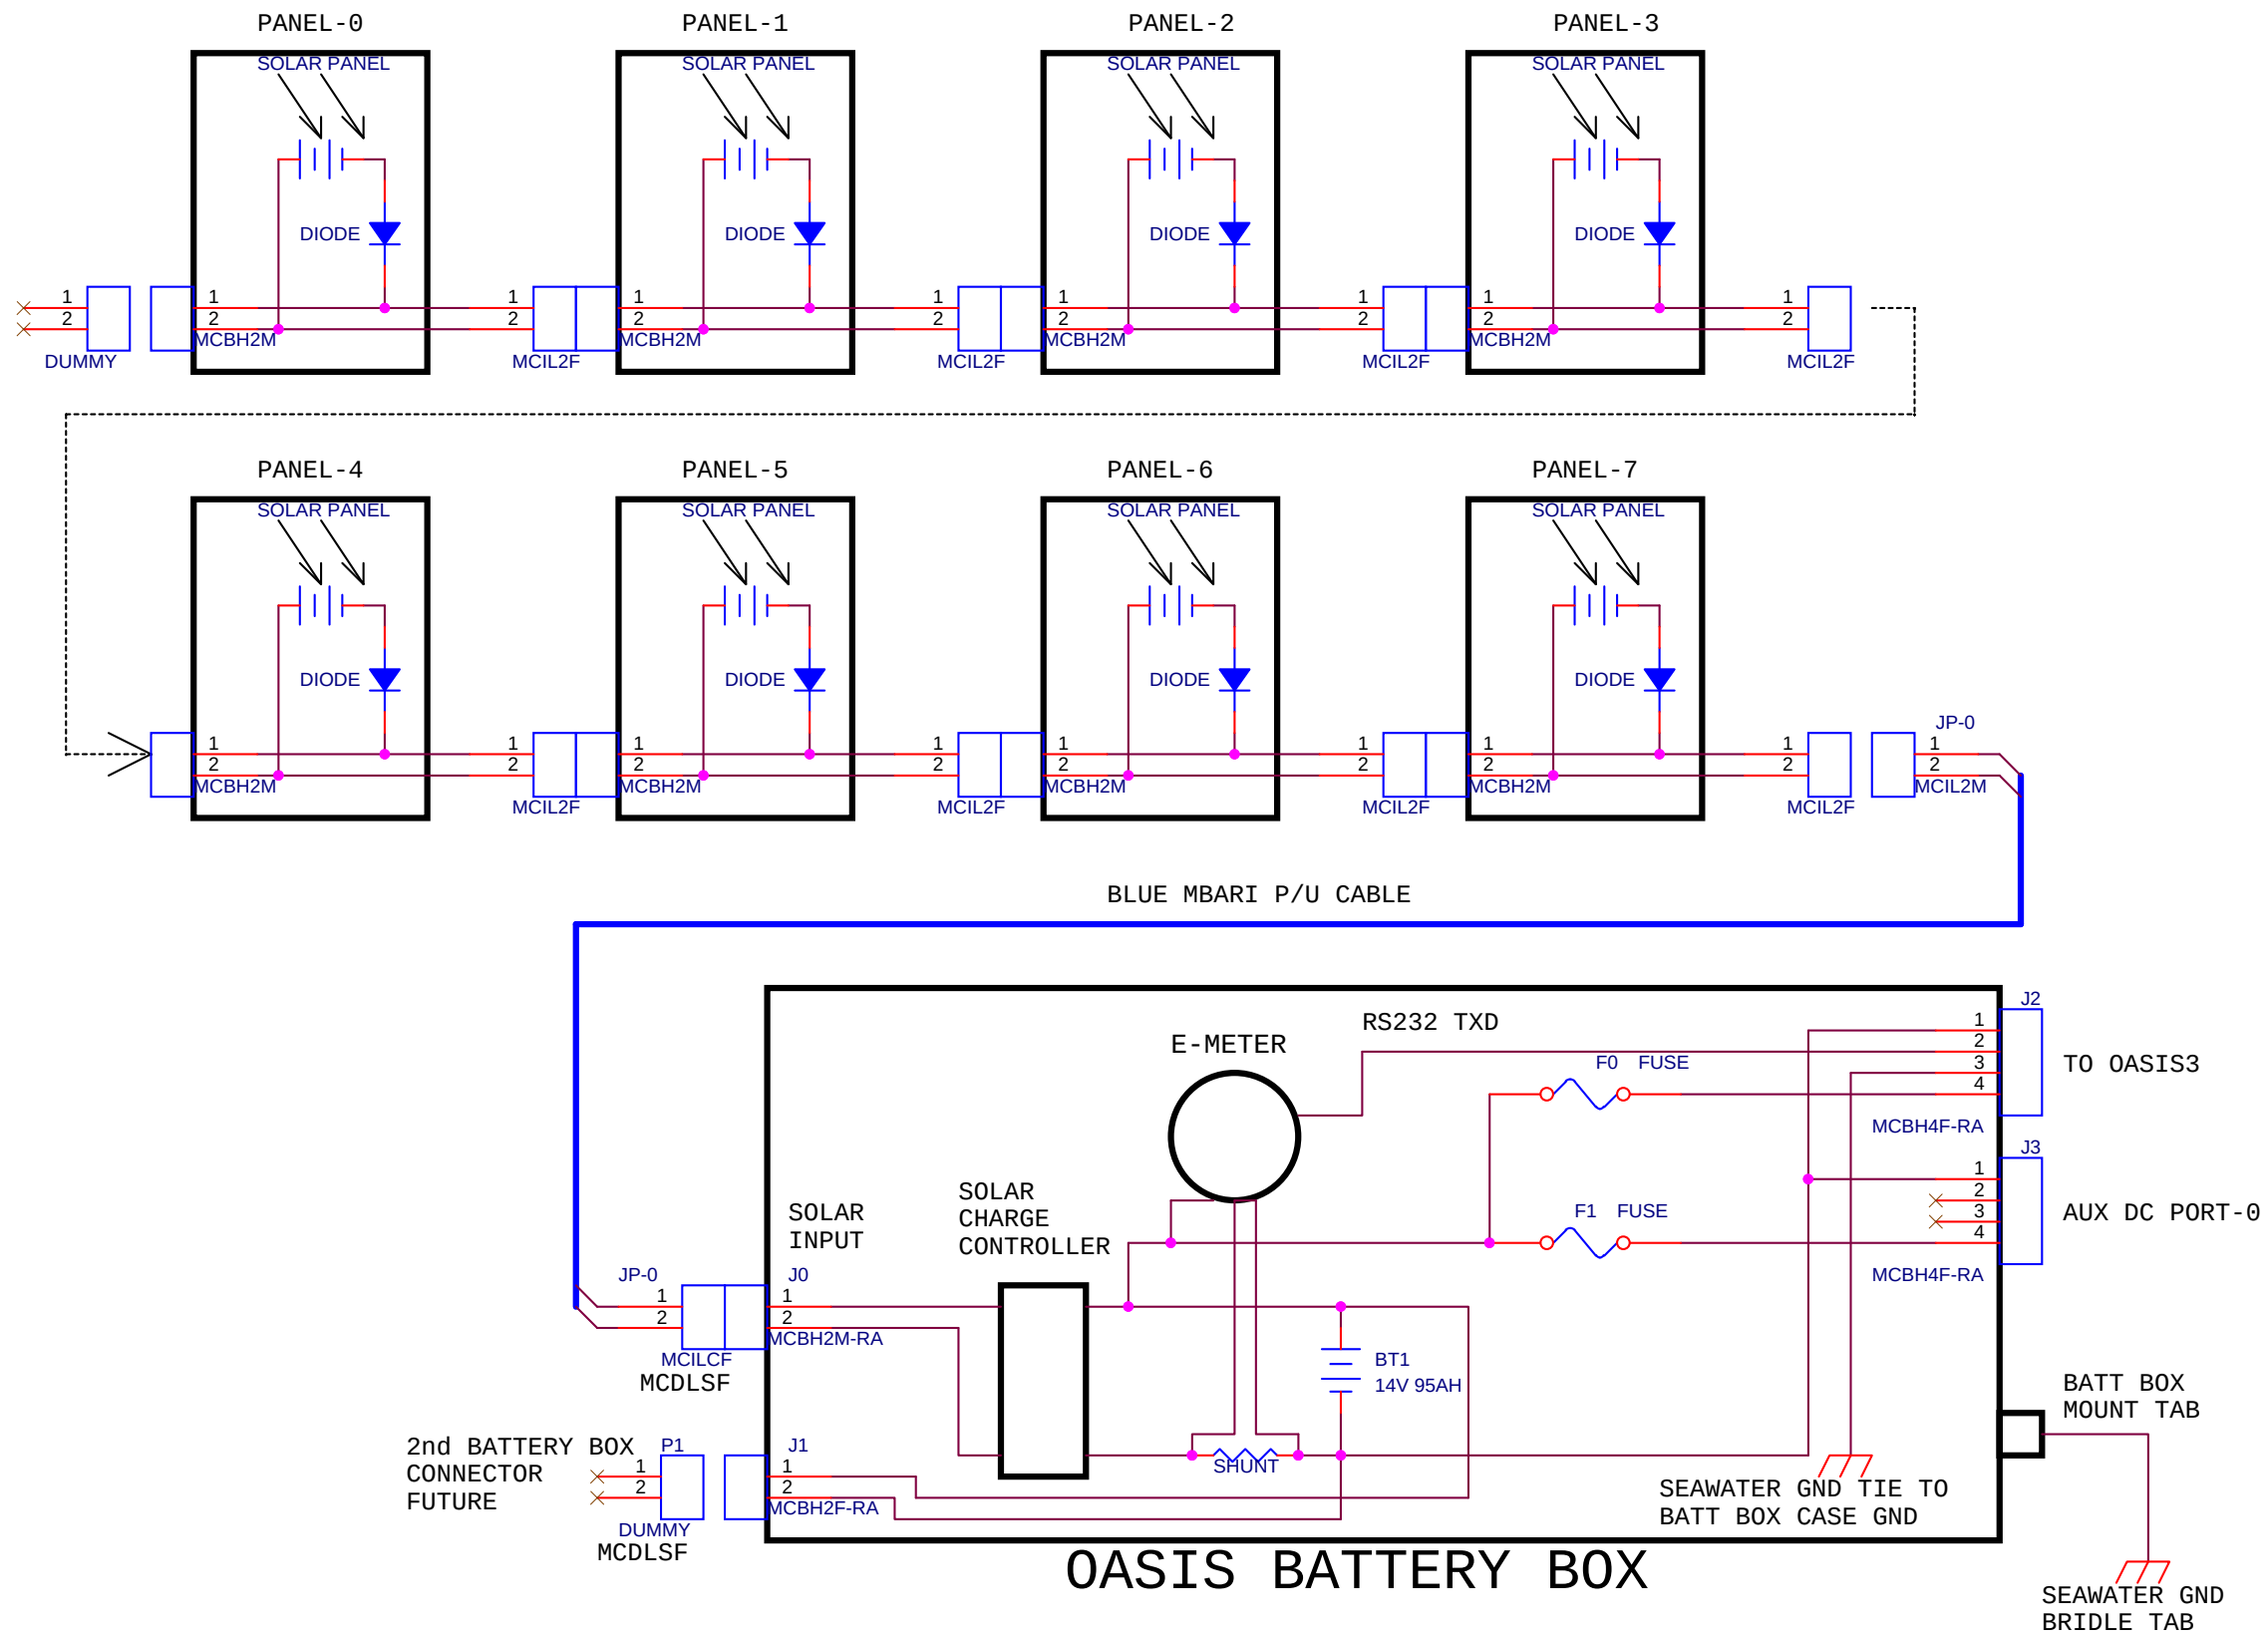

Title		
OASIS SOLAR POWER SYSTEM DIAGRAM		
Size	Document Number	Rev
B	<Doc>	-
Date:	Wednesday, May 11, 2011	Sheet 1 of 1