



IMPULSE MHDL-24-CCP
CONNECTOR MOULDED
TO MBARI P/U CABLE

OR MHDL-24-BCR ON
CONNECTOR BLOCK

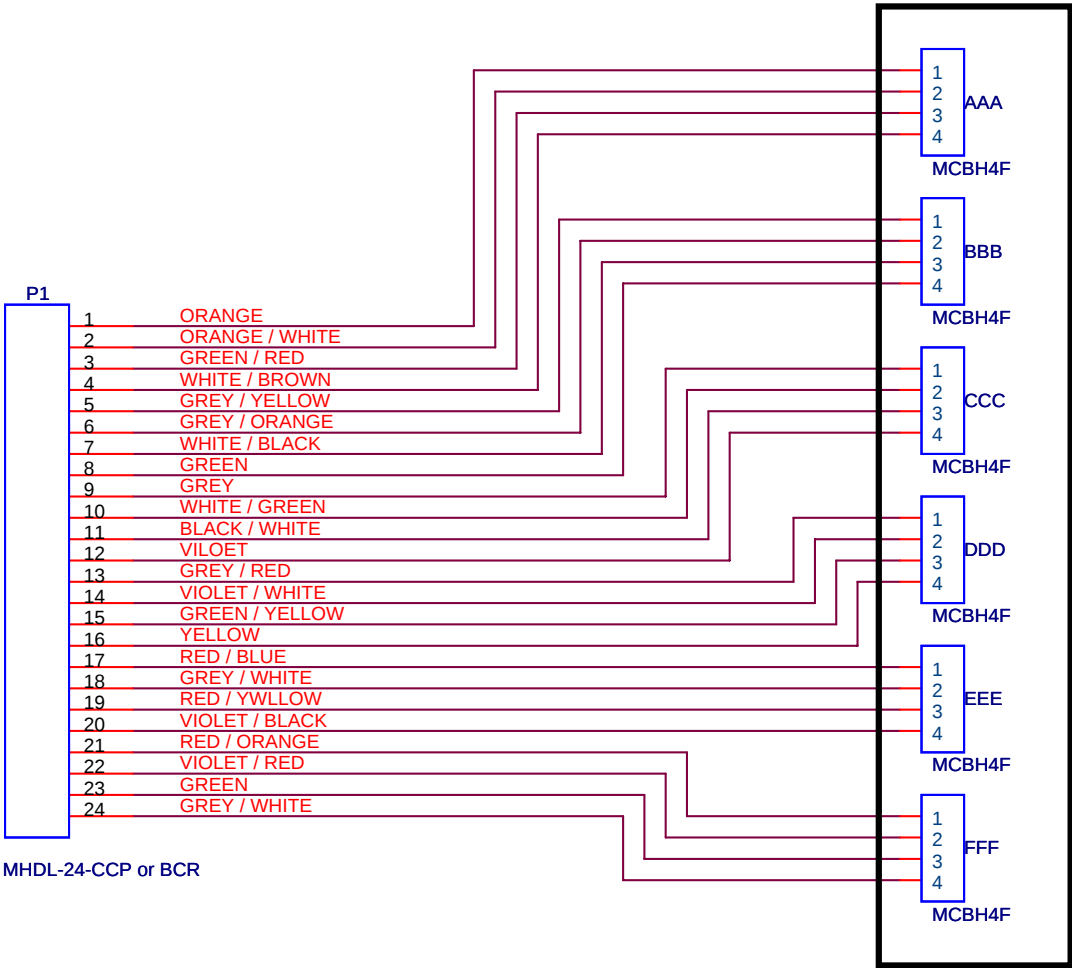

WIRING TYPICAL FOR EACH CONNECTOR BLOCK

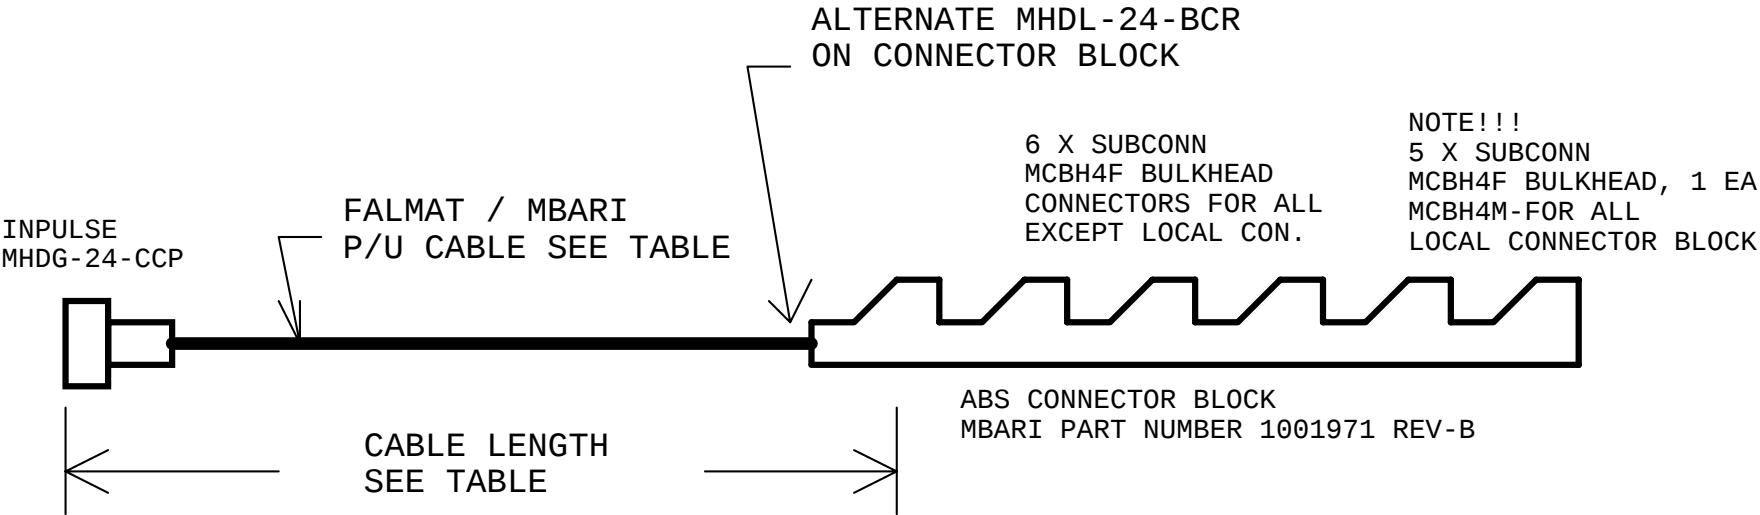

CABLE SPECIFICATION TABLE			
QTY	DESCRIPTION	CABLE LENGTH	CABLE TYPE
1	LOCAL CONNECTOR SEE NOTE	1.5M	GREEN
1	MID DECK	2.0M	GREEN
1	TOP DECK	2.0M	GREEN
1	ELEVATOR CAGE	5.0M	GREEN
1	10 METER CAGE (BULKHEAD CON VERSION)	15 METERS as provided	BLACK

- NOTES:
1. SEE OASIS3 CONNECTOR BLOCK ASSEMBLY PROCEDURE DOCUMENT