


FASTEN WITH NYLON CABLE TIE
TO BOTTOM OF CONNECTOR BLOCK
2 PLACES

BOTTOM VIEW OF CONNECTOR BLOCK


ALTERNATE VERSION
MHDG-24-BCR MOUNTED
ON CONNECTOR BLOCK

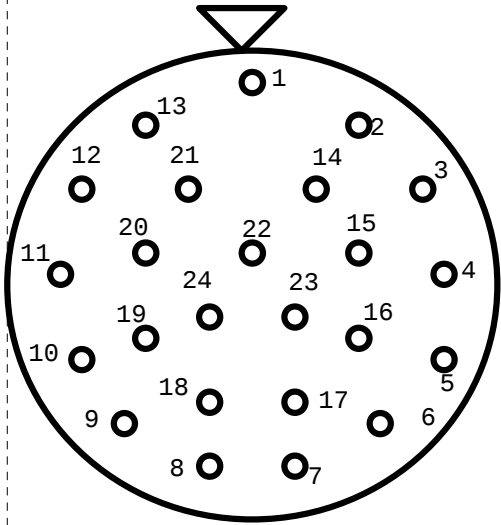

IMPULSE MHDL-24-BCR

FACE VIEW

BULKHEAD CONNECTOR
VERSION FOR 10m CAGE

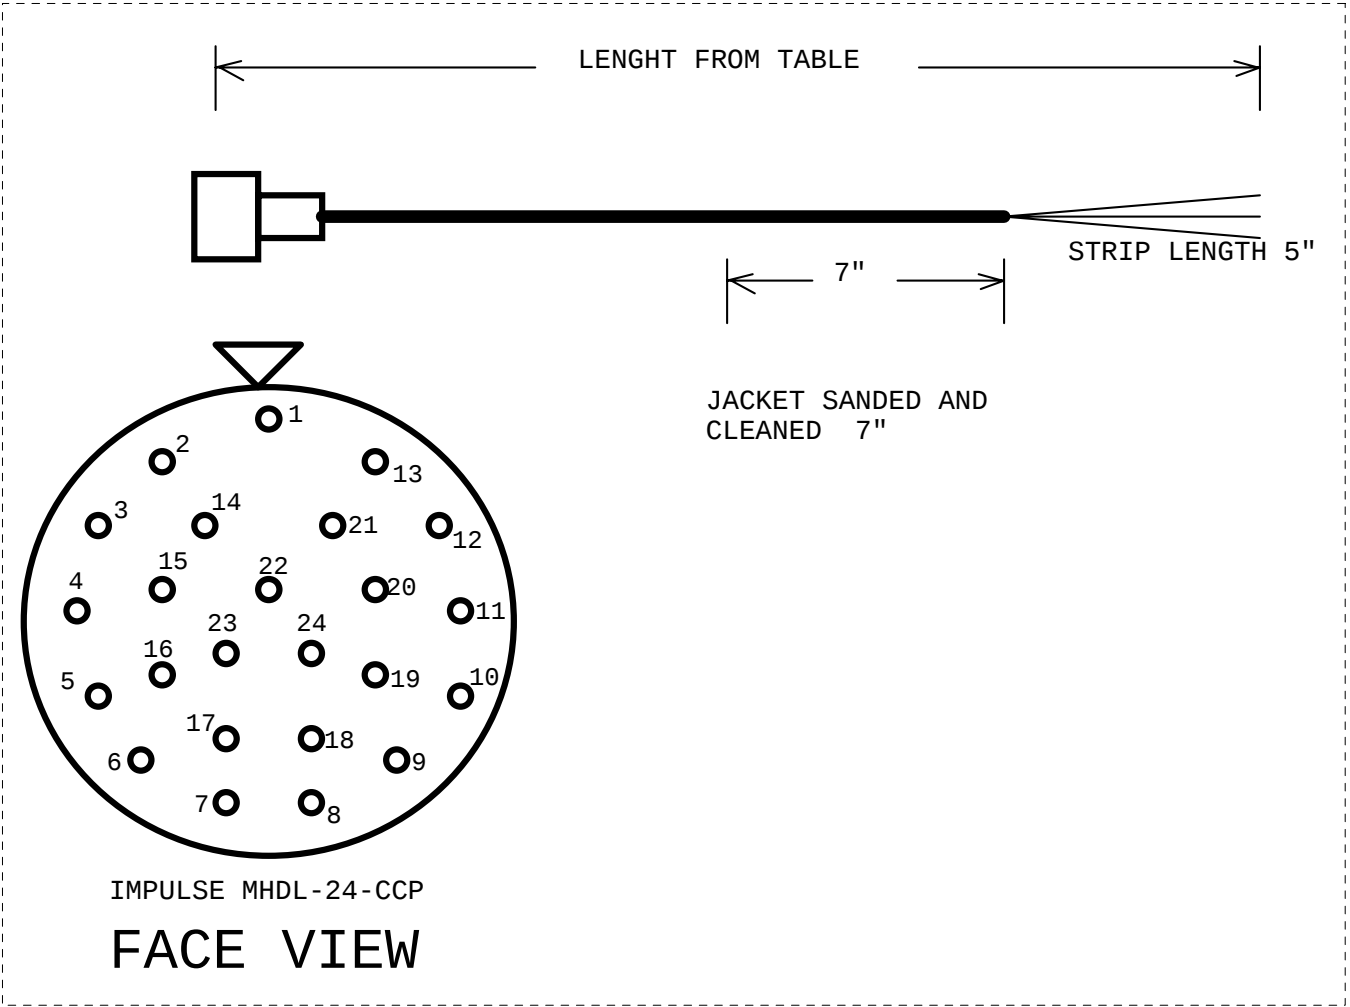

IMPULSE MHDL-24-CCP

FACE VIEW

CABLED VERSION

Title		
OASIS3 CONNECTOR BLOCK WIRING DIAGRAM		
Size B	Document Number 1002055.SCH	Rev A
Date:	Monday, July 26, 2004	Sheet 2 of 1