



THE INFORMATION CONTAINED IN THIS DRAWING IS THE SOLE PROPERTY OF MBARI ANY REPRODUCTION IN PART OR WHOLE WITHOUT THE WRITTEN PERMISSION OF MBARI IS PROHIBITED.

INSTRUMENT CONNECTOR

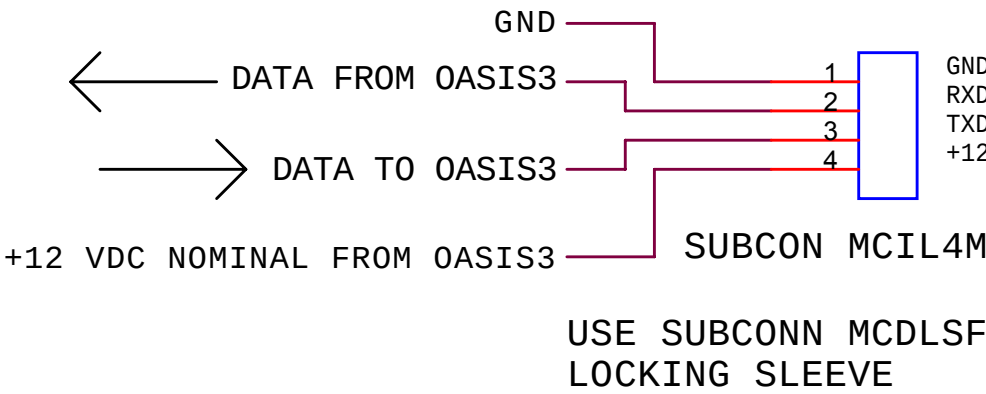

OASIS3 PORT

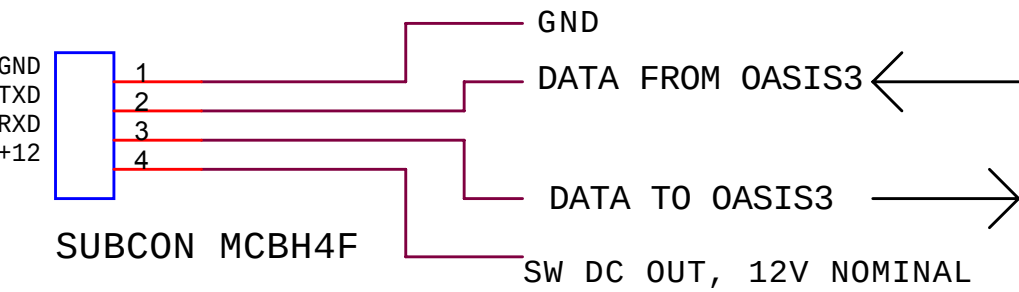

|                                                                             |                          |          |
|-----------------------------------------------------------------------------|--------------------------|----------|
| MBARI<br>7700 Sandholdt RD.<br>Moss Landing, CA 95039<br>PH: (831) 775-1700 |                          |          |
| Monterey Bay Aquarium Research Institute                                    |                          |          |
| Title<br>MBARI OASIS3 INSTRUMENT PORT                                       |                          |          |
| Size<br>A                                                                   | Document Number<br><Doc> | Rev<br>- |
| Date: Monday, August 09, 2010 Sheet 1 of 1                                  |                          |          |