

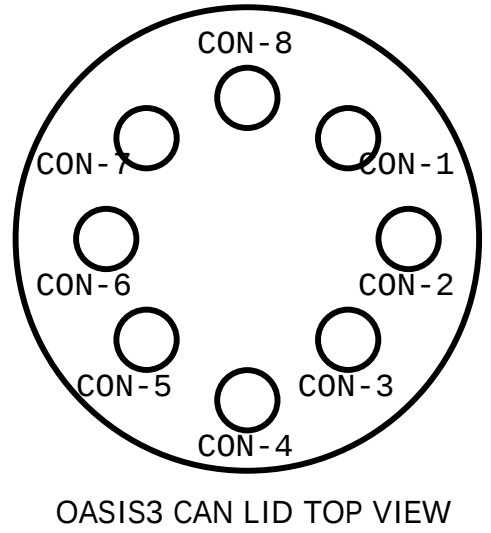
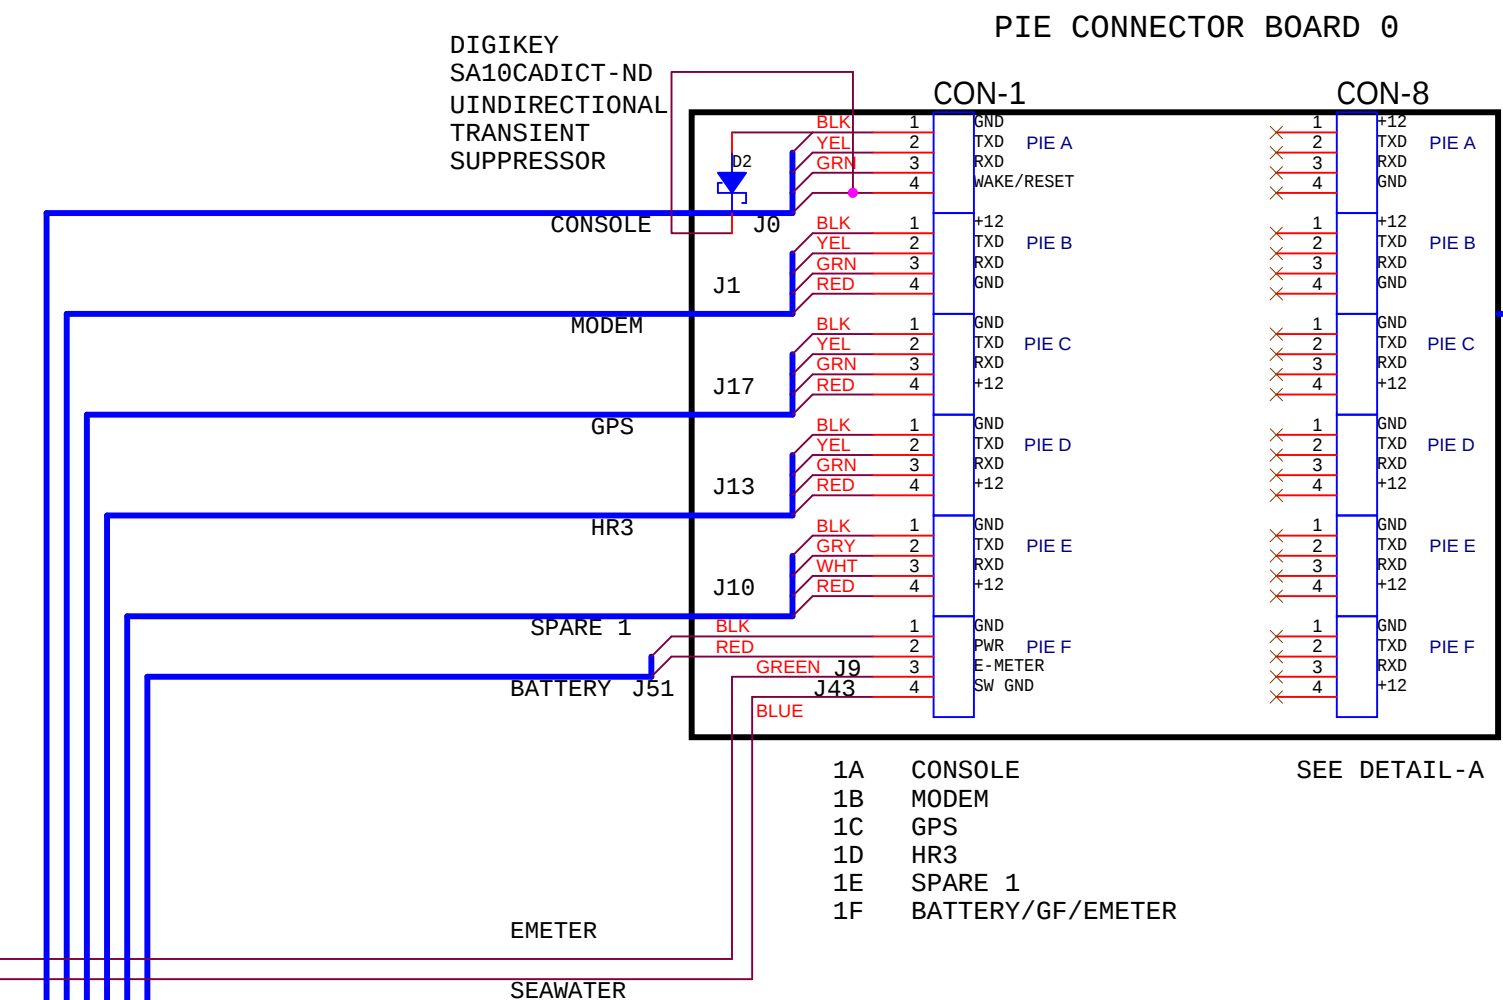






DETAIL-A
PIE CONNECTOR
BOARD TO BULKHEAD
CONNECTOR WIRING,
TYPICAL FOR ALL

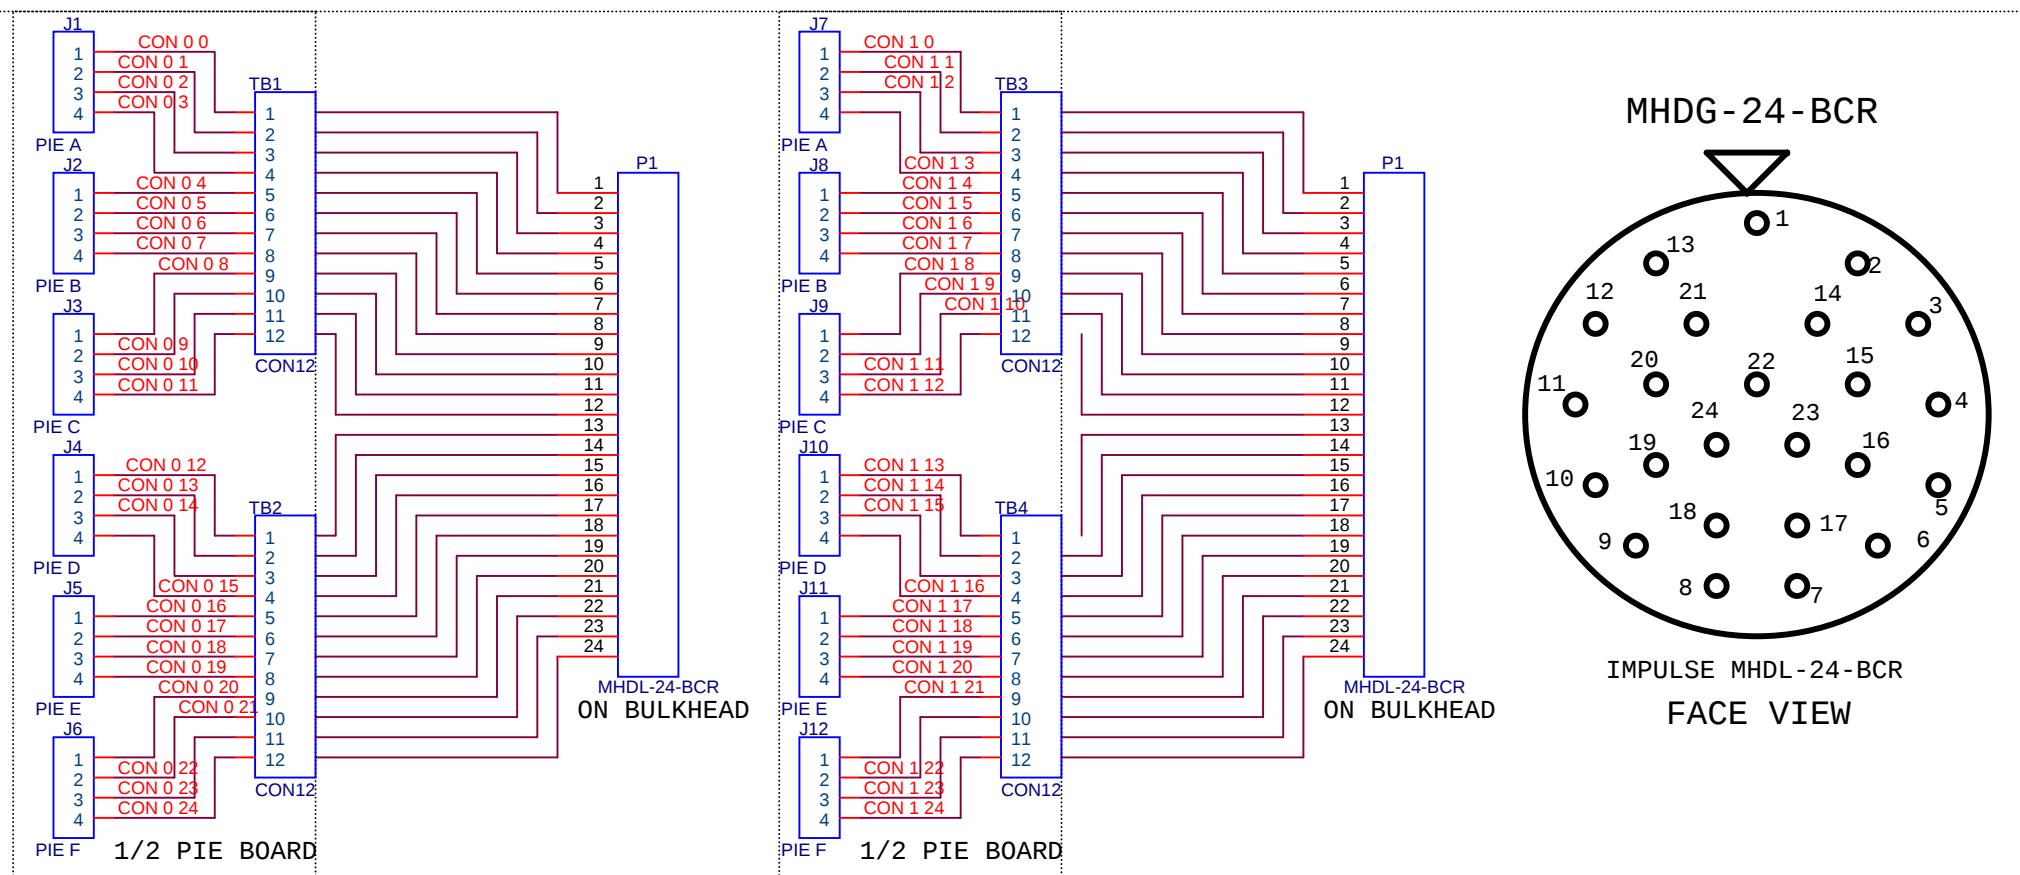

OASIS3 CAN BULKHEAD

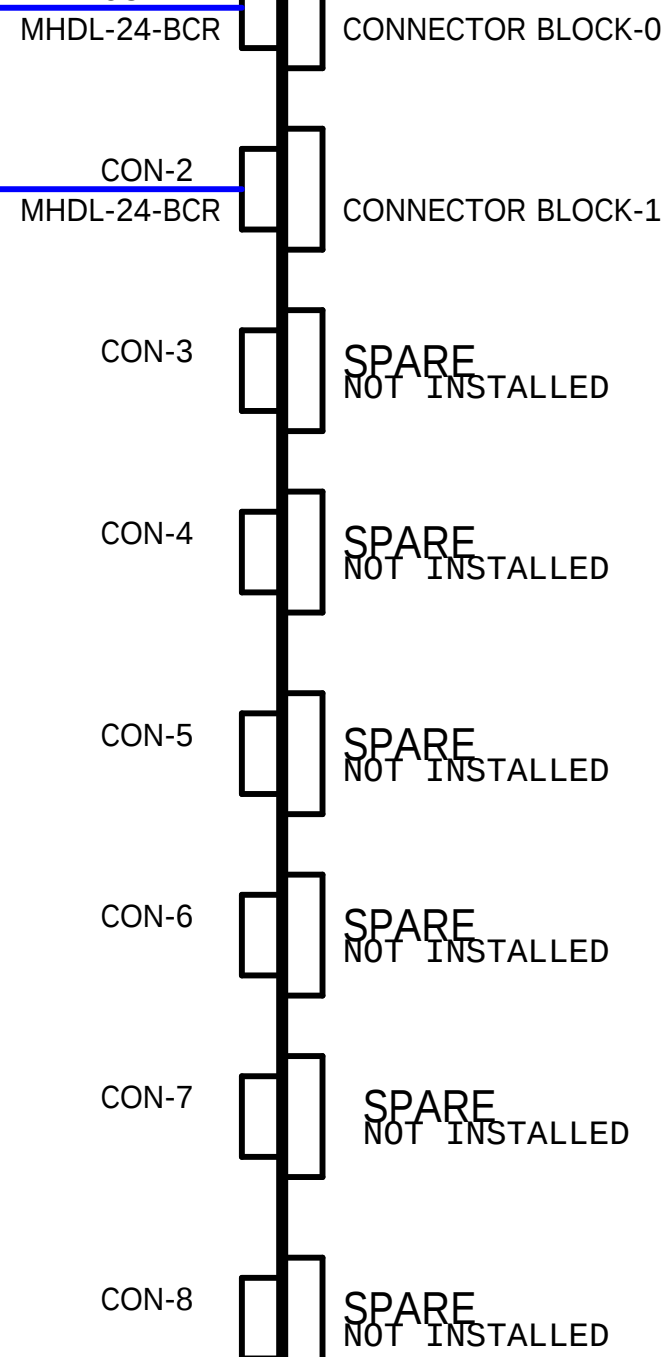

SEE OASIS3
EXTERNAL BLOCK
DIAGRAM

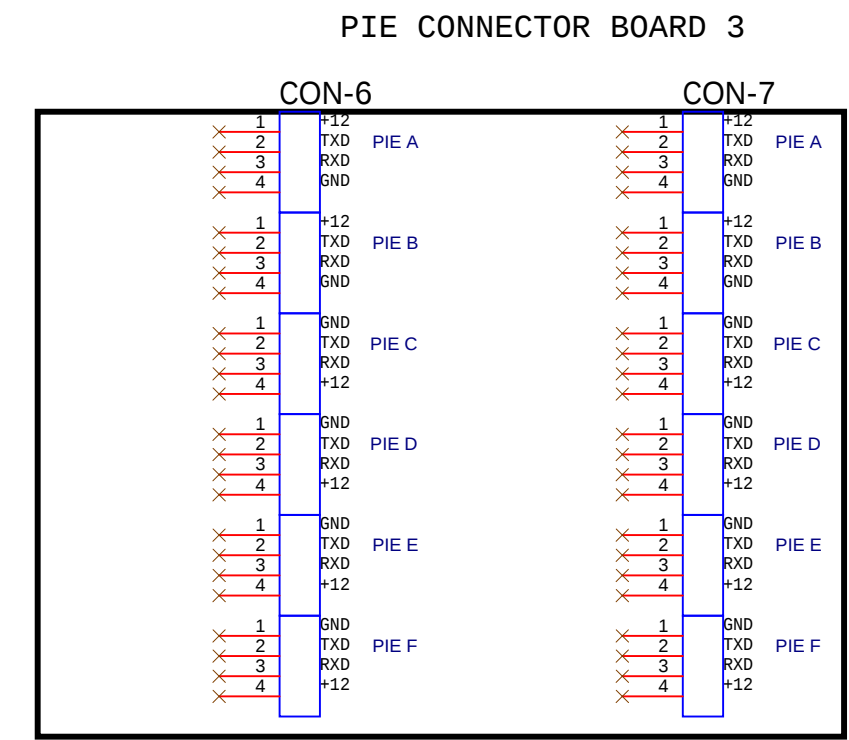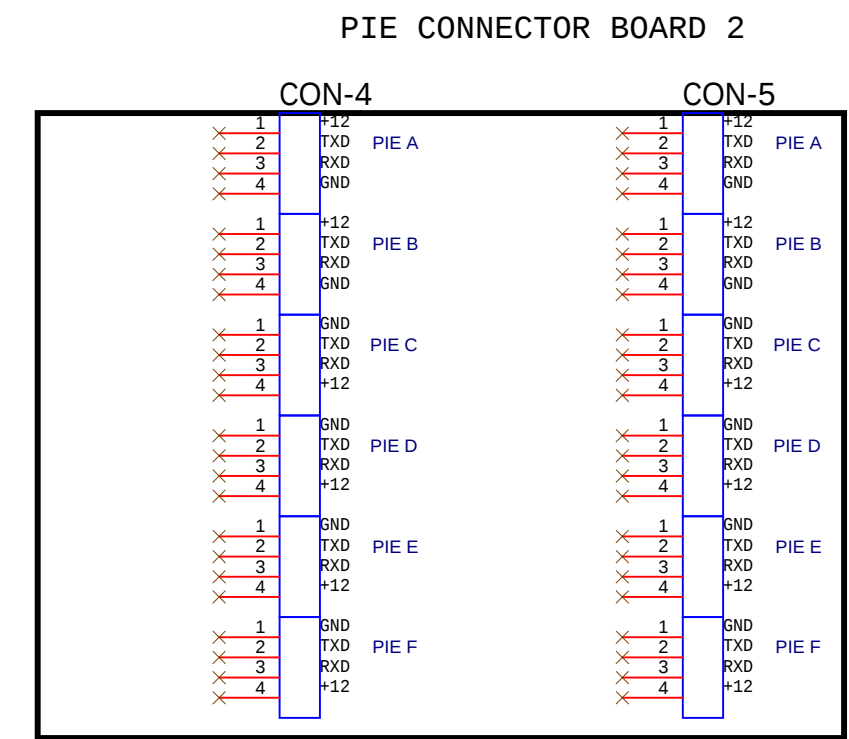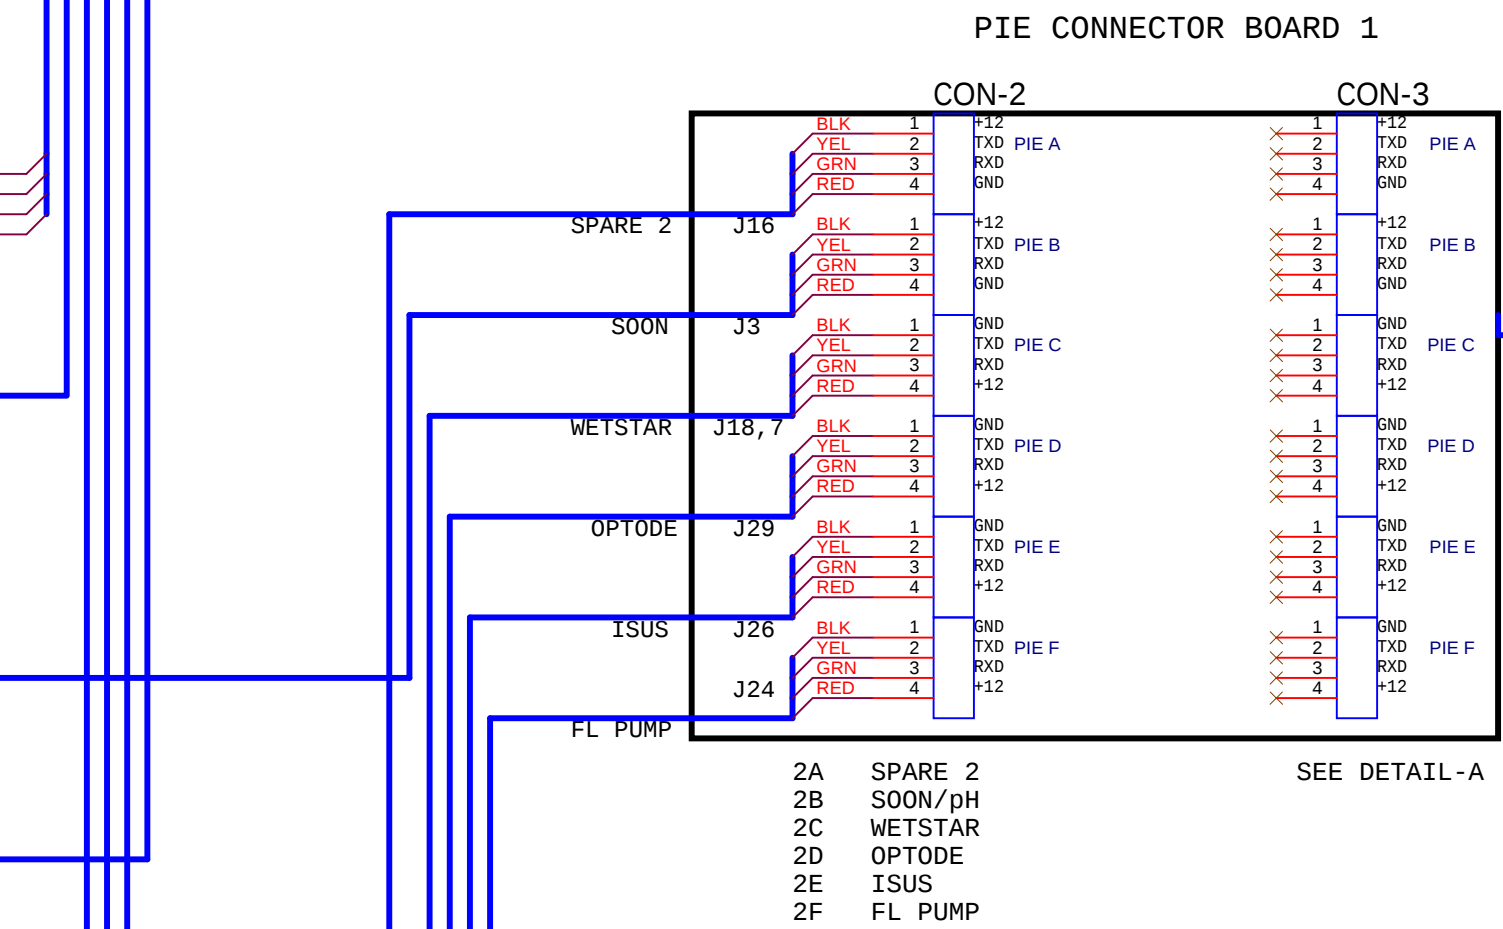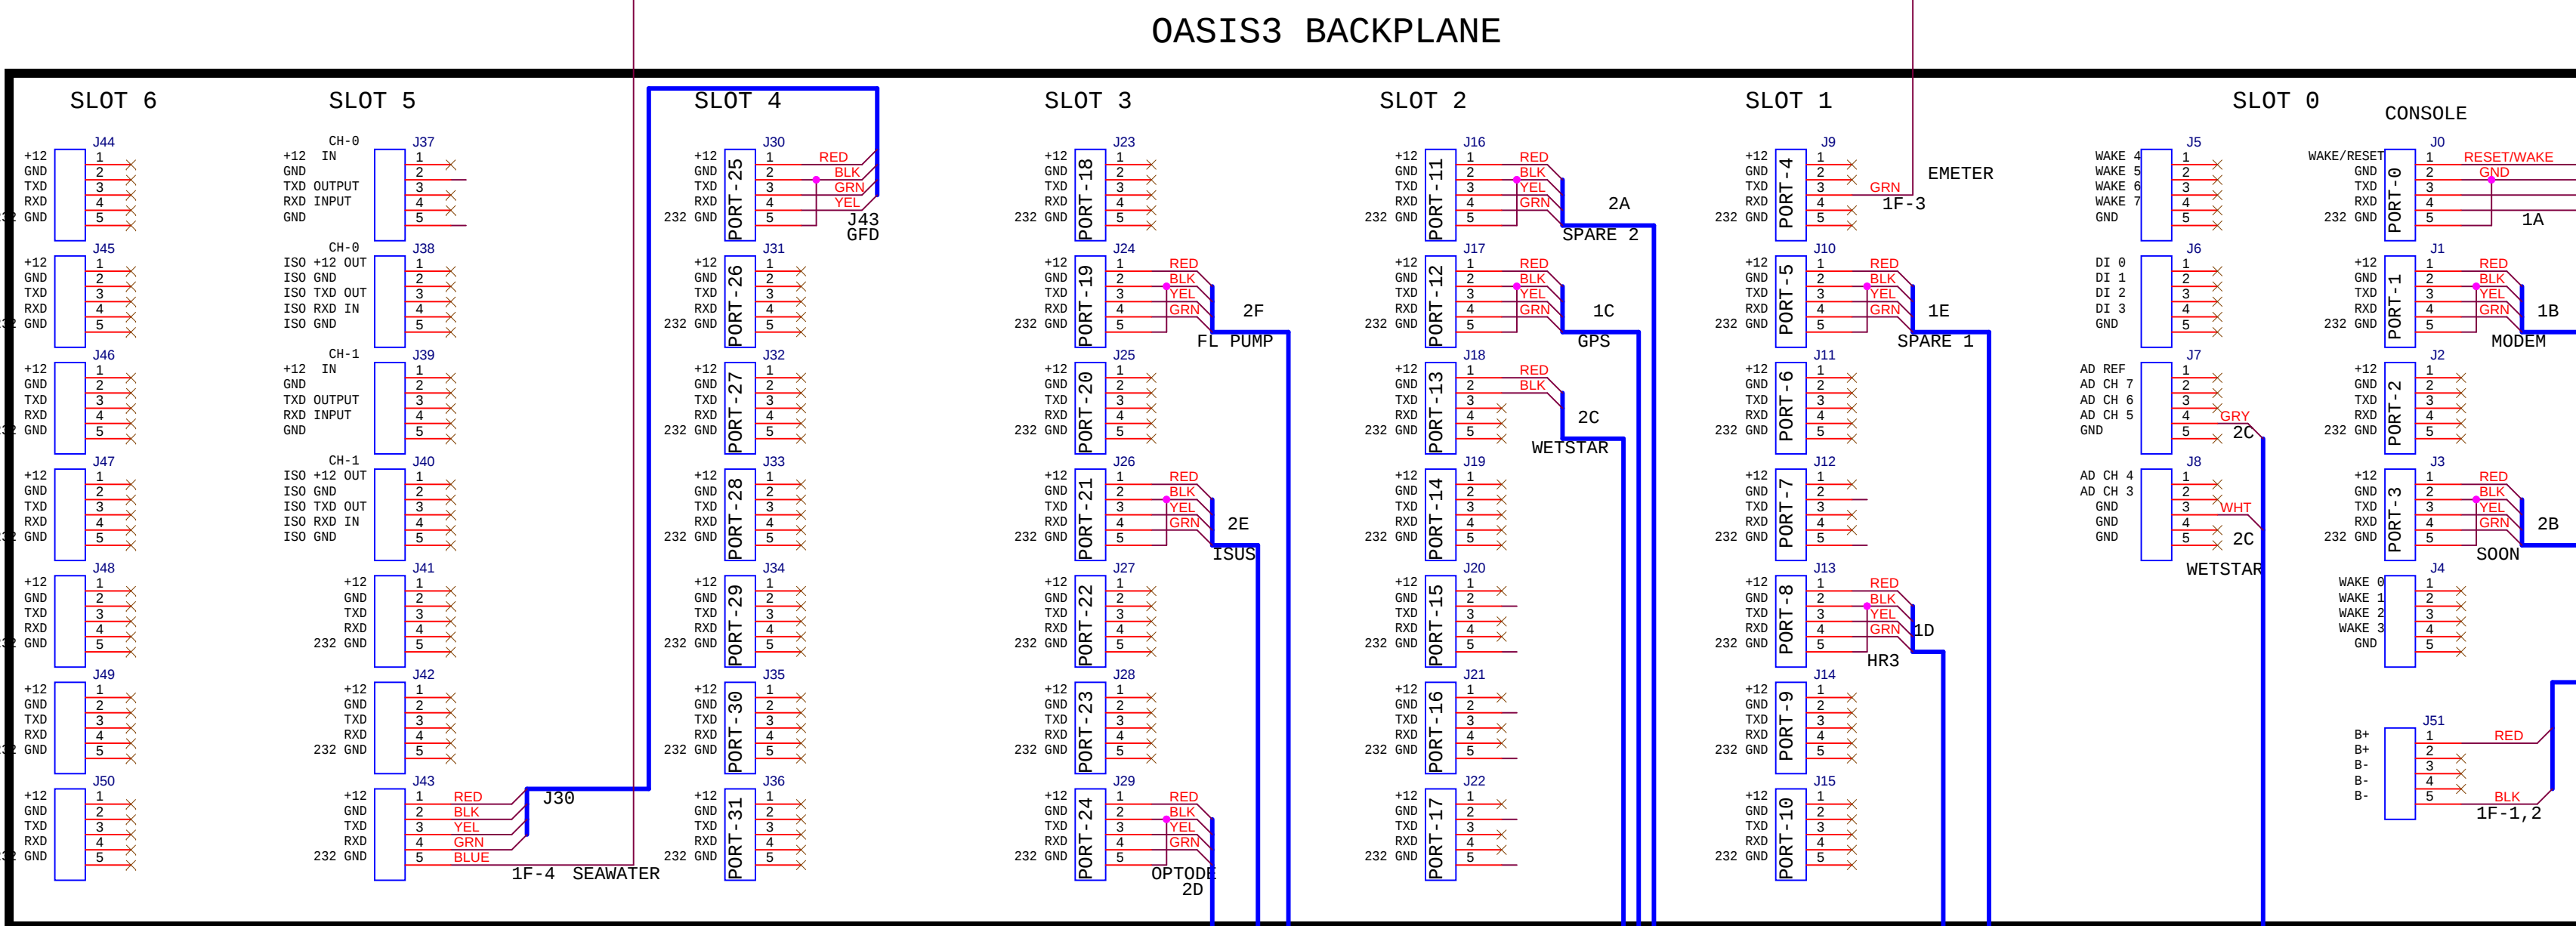

- NOTES:
- 1 ALL WIRING UNLESS NOTED, 4X #22AWG MIL TYPE-E TWISTED QUAD
 - 2 SEE DETAIL FOR SEABIRD INDUCTIVE PORT WIRING
 - 3 3B AND 6A WIRED FOR SATNET OCR, RS485

2011M2 NDBC HYBRID
INITIAL RELEASE 3/17/2011

File	OASIS3 INTERNAL WIRING DIAGRAM 2011M2	Rev	-
Size	Document Number	SCH	
Date	Thursday, March 17, 2011	Sheet	1 of 1