


8/8/03 INITIAL RELEASE
REV-A 2/24/04 ADD BCR AND WIRE COLORS
REV-B 7/27/04 ADD NOTES, CHANGE LENGTHS

IMPULSE MHDL-24-CCP
CONNECTOR MOULDED
TO MBARI P/U CABLE


OR MHDL-24-BCR ON
CONNECTOR BLOCK

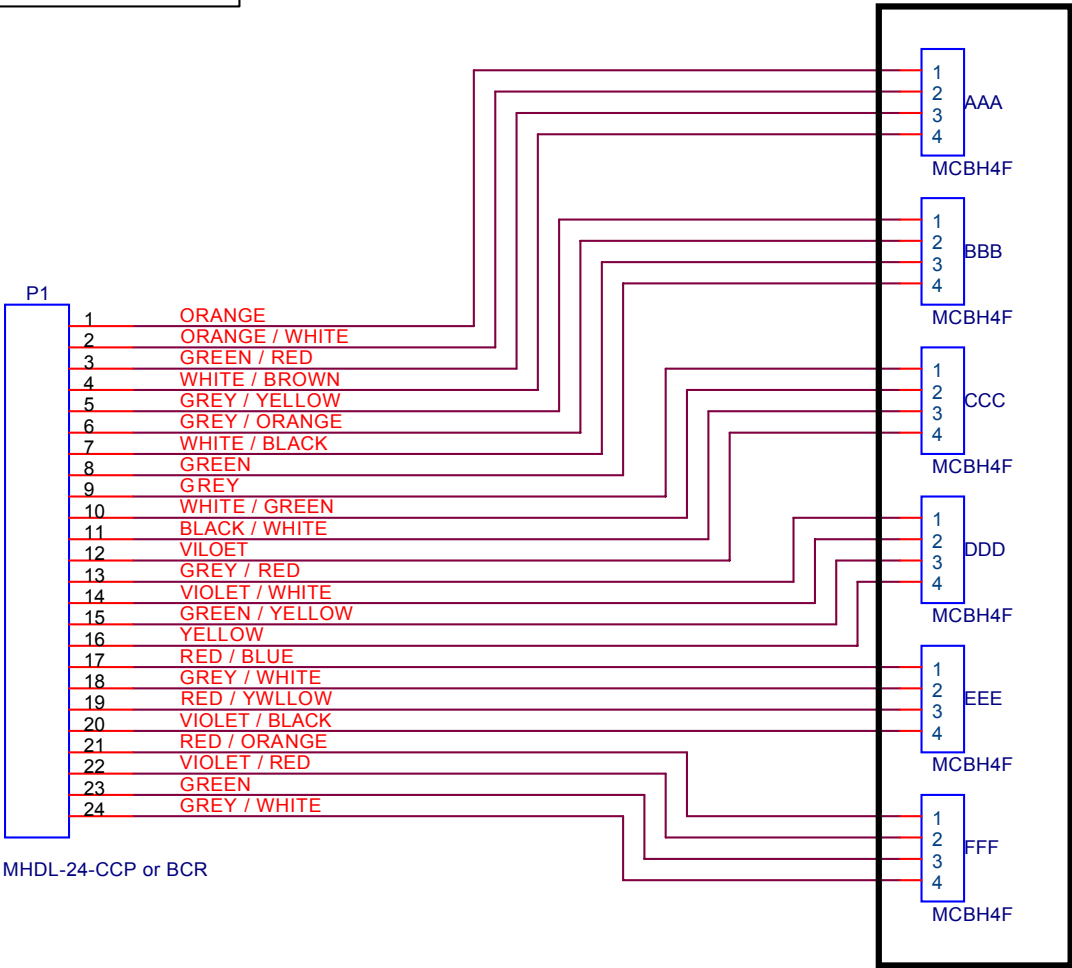

WIRING TYPICAL FOR EACH CONNECTOR BLOCK

CABLE SPECIFICATION TABLE

QTY	DESCRIPTION	CABLE LENGTH	CABLE TYPE
1	LOCAL CONNECTOR SEE NOTE	1.5M	GREEN
1	MID DECK	2.0M	GREEN
1	TOP DECK	2.0M	GREEN
1	ELEVATOR CAGE	5.0M	GREEN
1	10 METER CAGE (BULKHEAD CON VERSION)	15 METERS as provided	BLACK

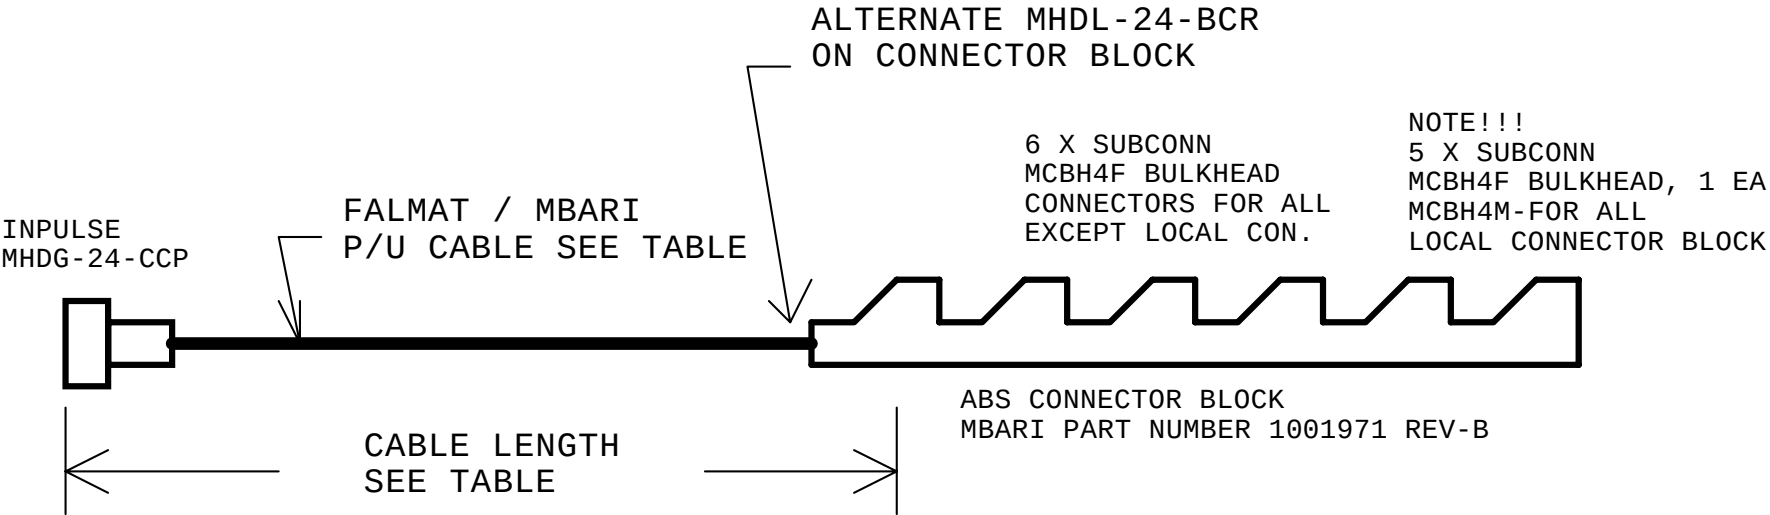

NOTES:

1. SEE OASIS3 CONNECTOR BLOCK ASSEMBLY PROCEDURE DOCUMENT

MBARI 7700 Sandholdt RD. Moss Landing, CA 95039 PH: (831) 775-1700		
Monterey Bay Aquarium Research Institute		
Title OASIS3 CONNECTOR BLOCK WIRING DIAGRAM		
Size B	Document Number 1002055.SCH	Rev B
Date:	Monday, August 09, 2010	Sheet 1 of 1