
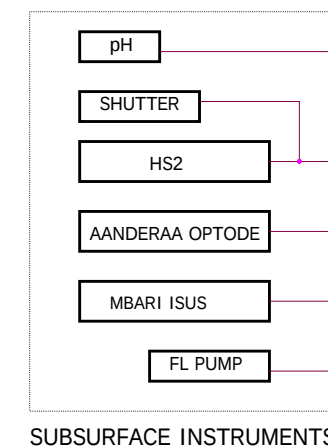
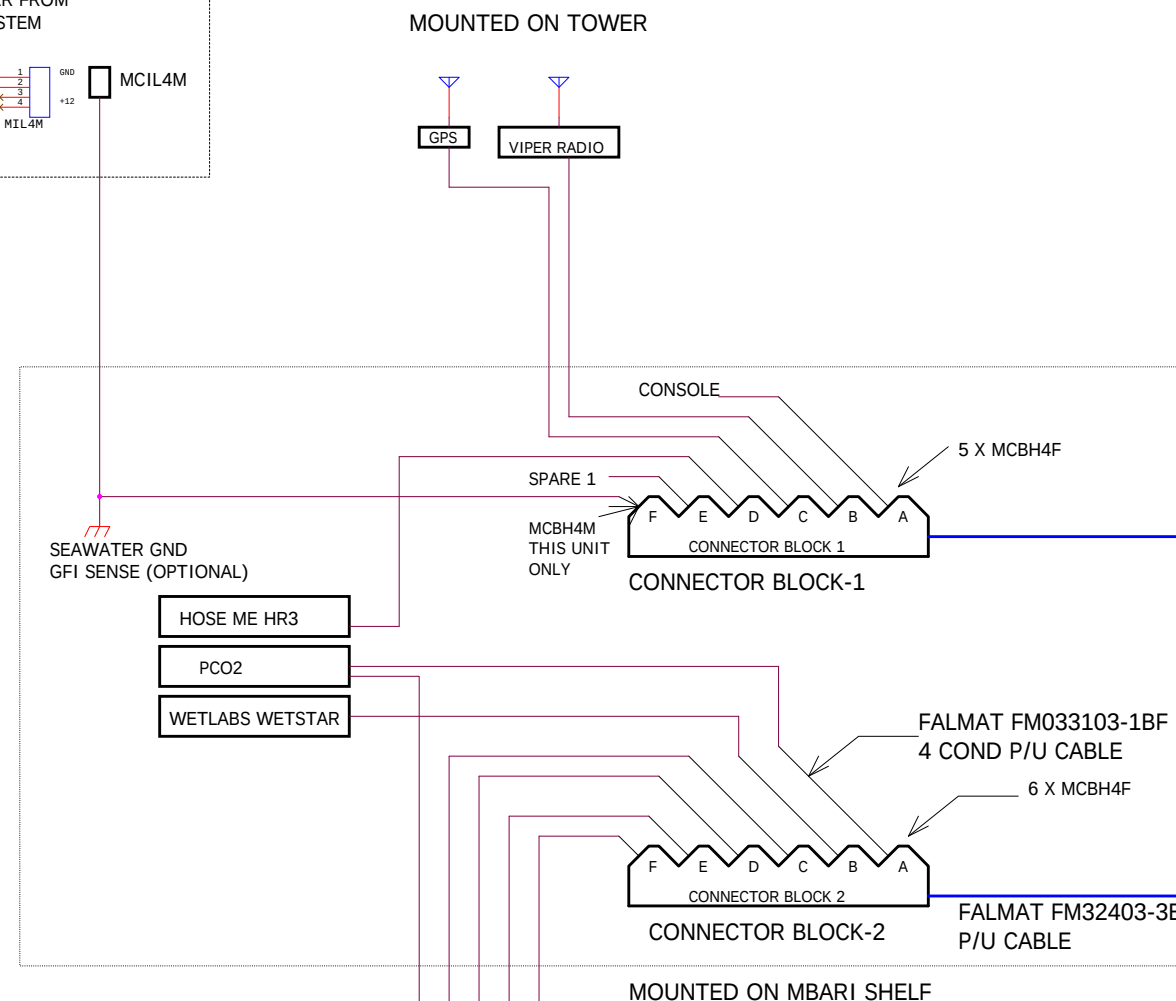
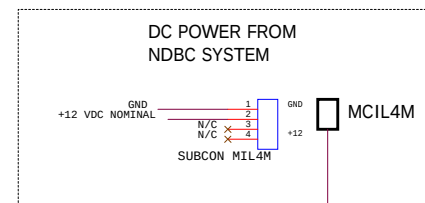
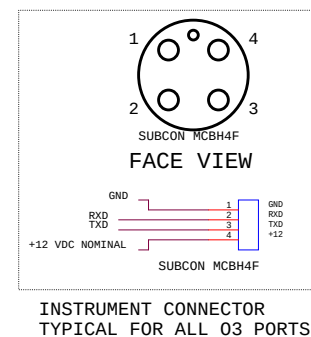
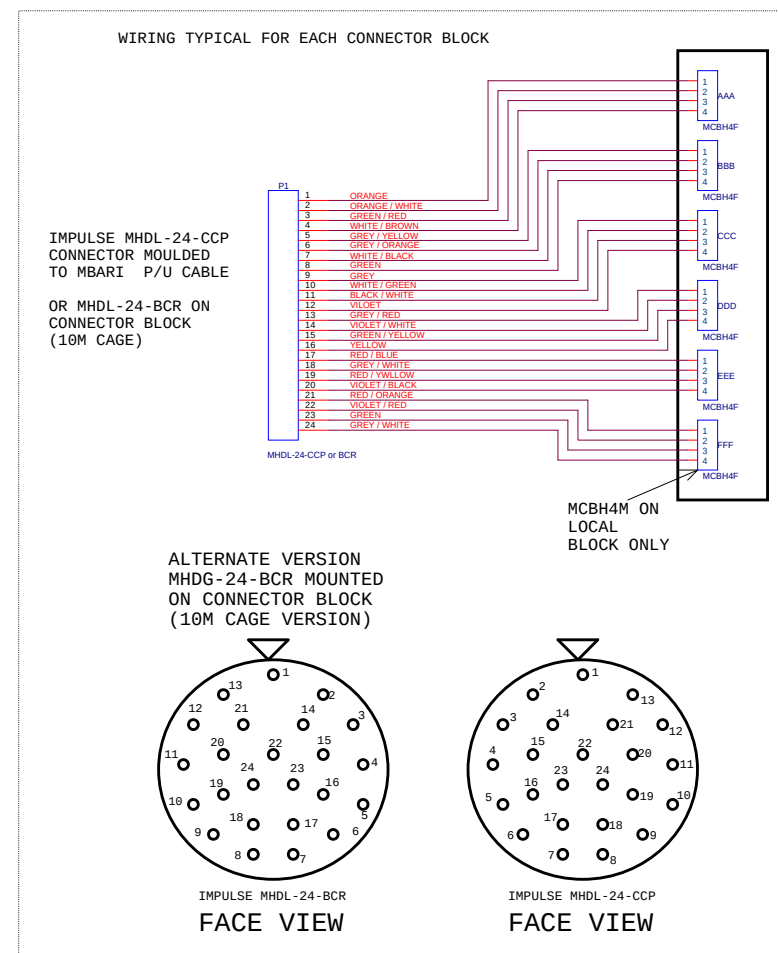


OASIS3 CAN BULKHEAD

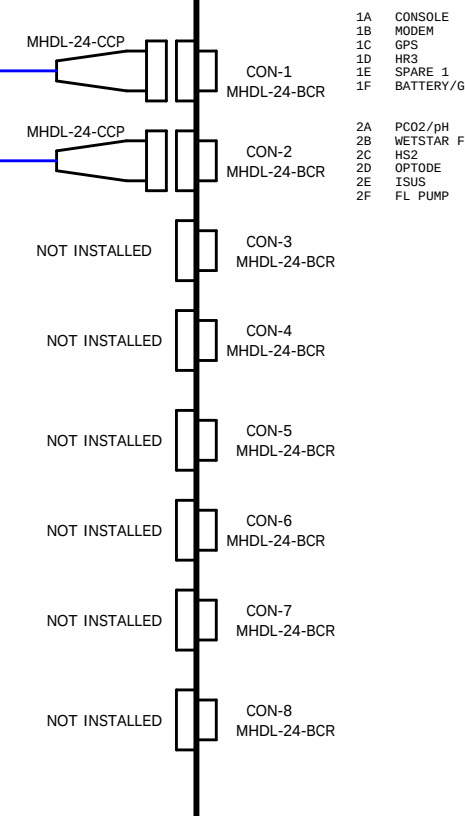

2012M2-NDBC HYBRID

DRAFT REL 6/7/2012

MBARI 7700 Sandholdt RD. Moss Landing, CA 95039 PH: (831) 775-1700		
Monterey Bay Aquarium Research Institute		
OASIS3 EXTERNAL BLOCK DIAGRAM 2011M2		
Doc ID	Document Number 1001848 SCH	Rev -
Date	Thursday, June 07, 2012	Sheet 1 of 3