


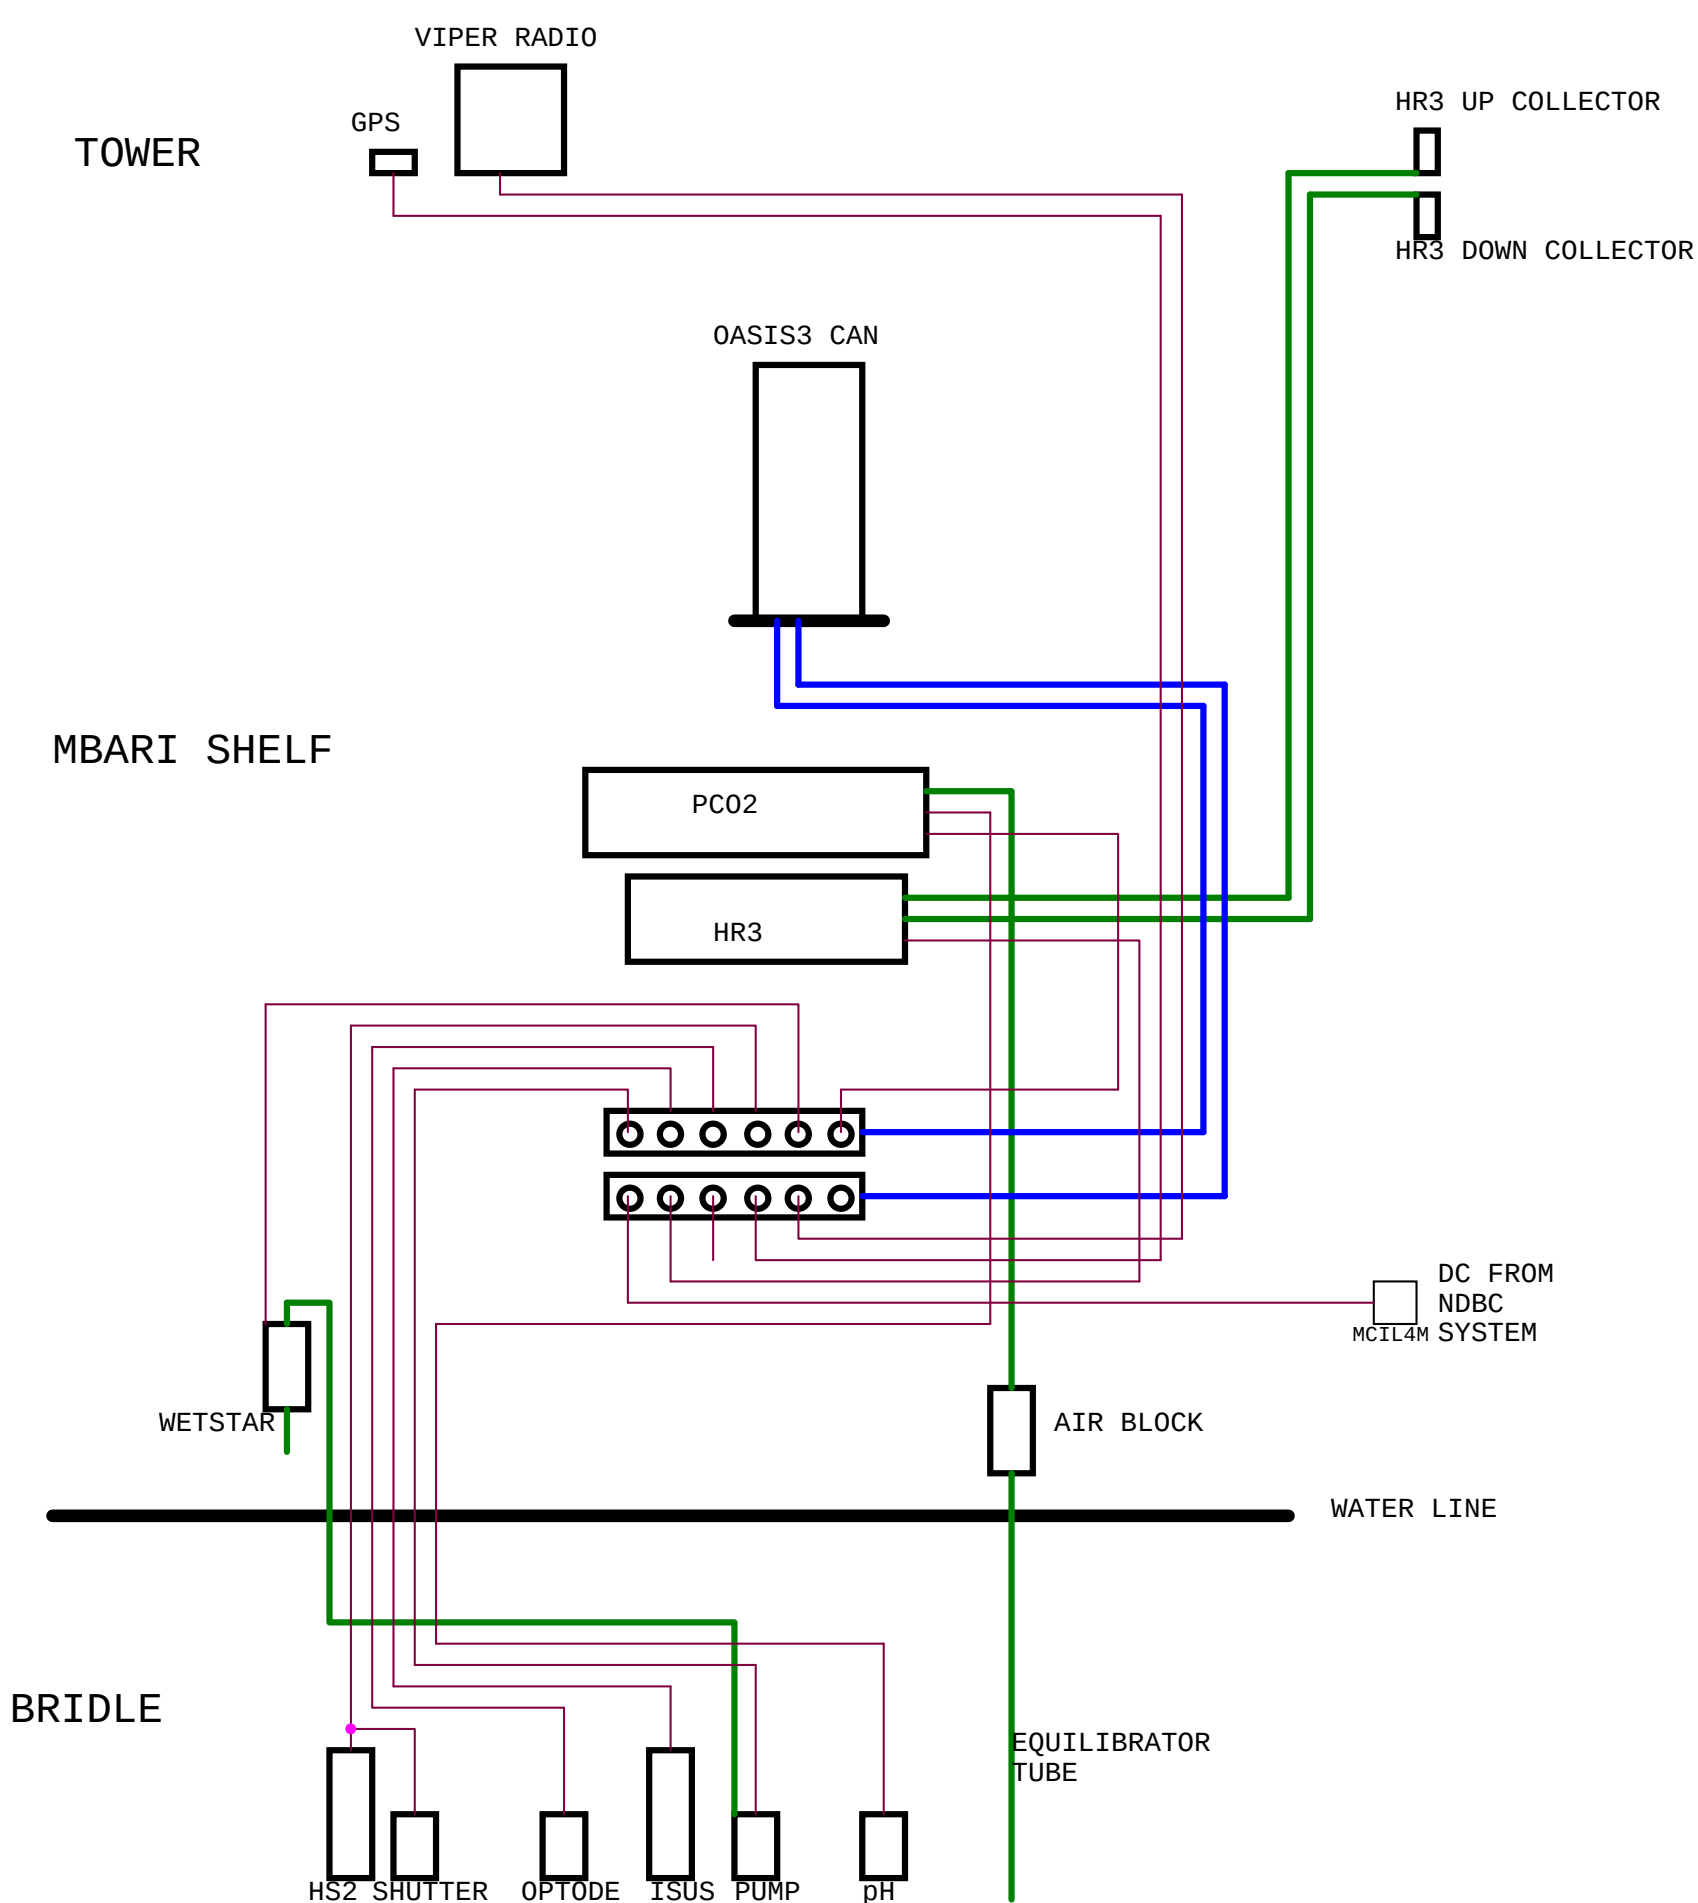

2012M2-NDBC HYBRID
DRAFT REL 6/5/2012

MBARI 7700 Sandholdt RD. Moss Landing, CA 95039 PH: (831) 775-1700		
Title SYSTEM LAYOUT		
Size B	Document Number <Doc>	Rev --
Date:	Wednesday, June 06, 2012	Sheet 2 of 3