
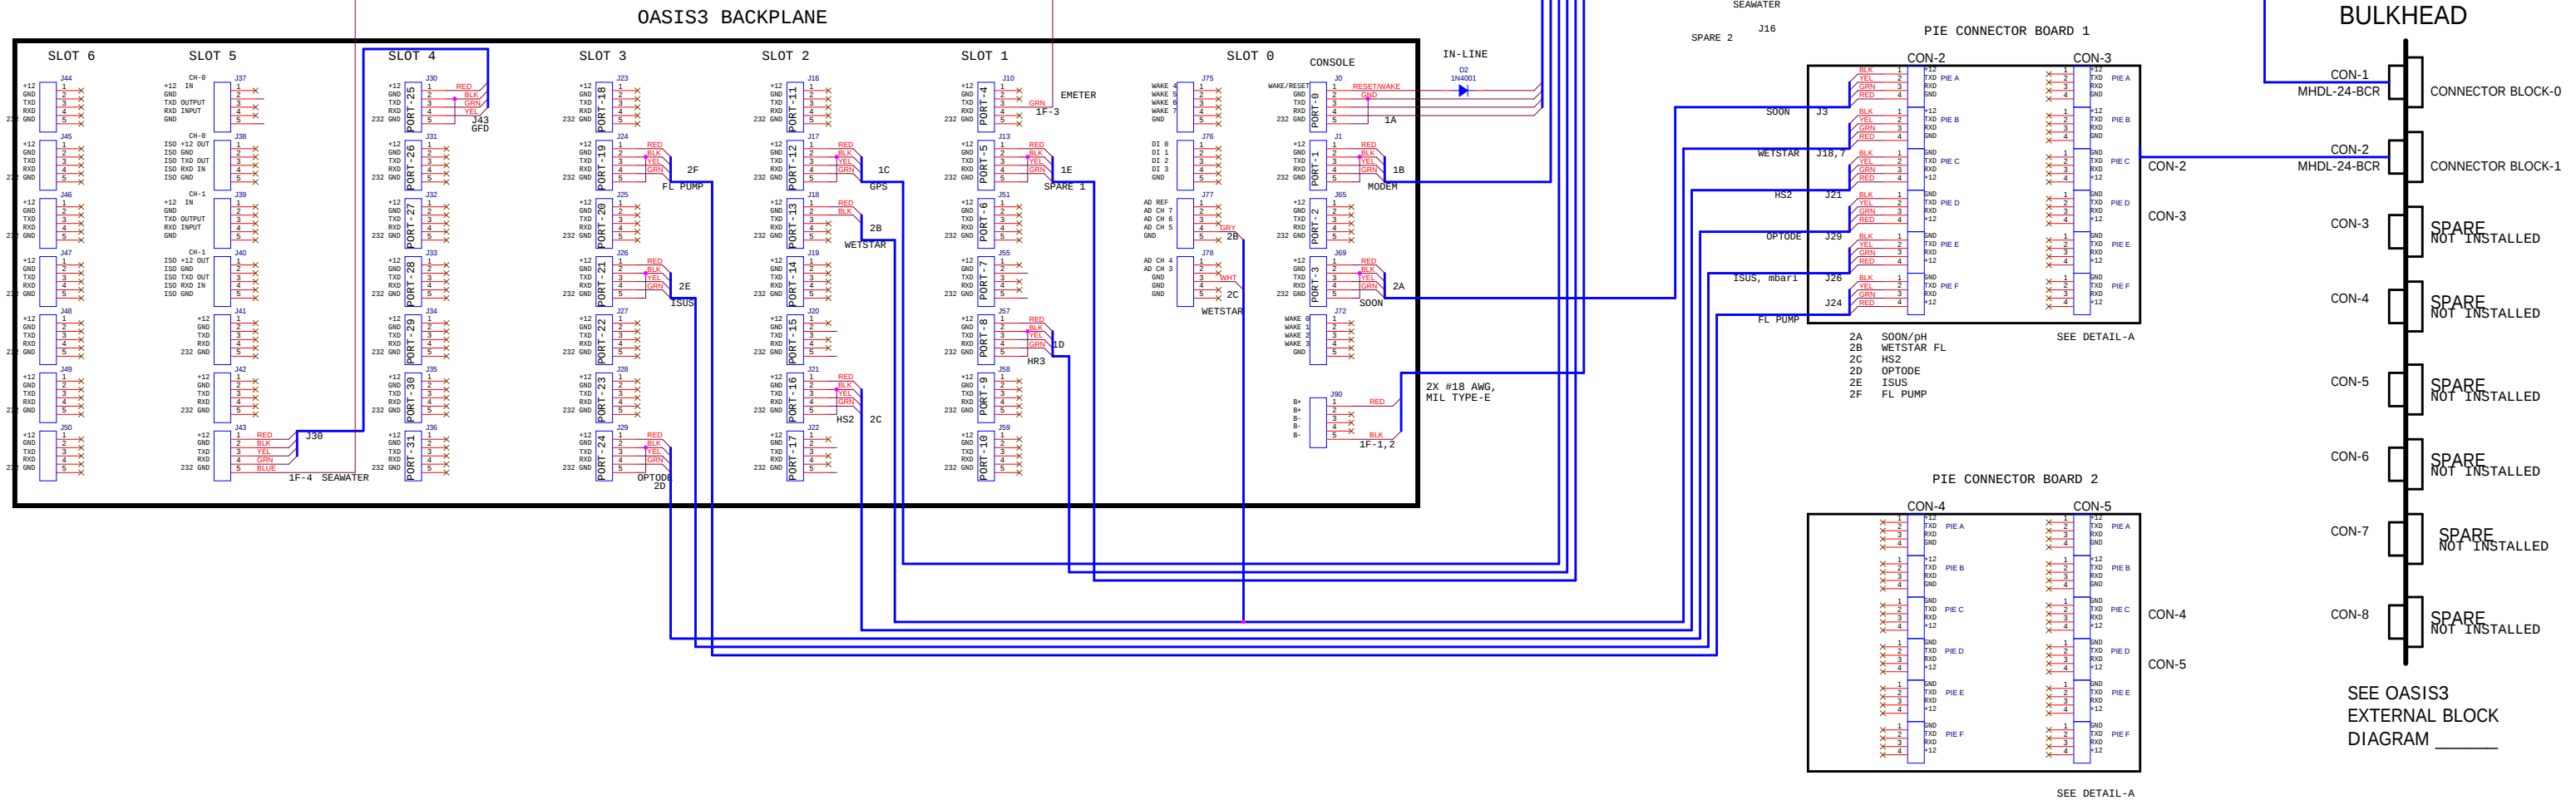
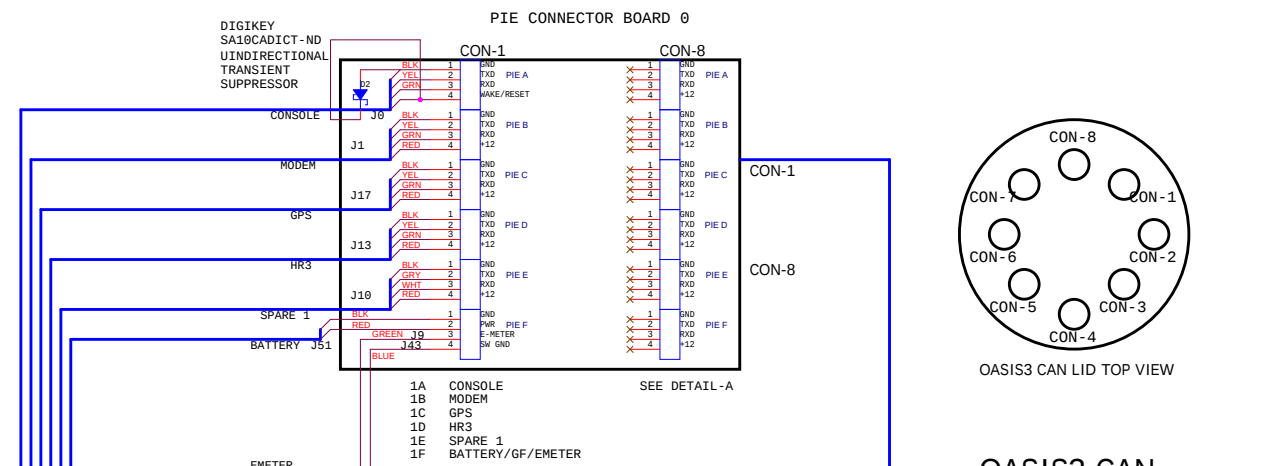


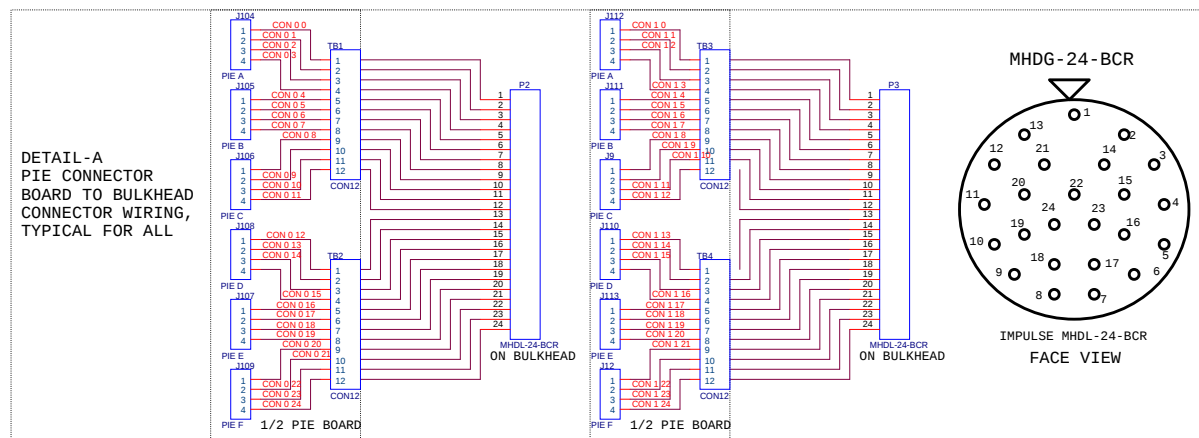

- NOTES:**

1 ALL WIRING UNLESS NOTED, 4X #22AWG MIL TYPE-E
TWISTED QUAD

2 SEE DETAIL FOR SEABIRD INDUCTIVE PORT WIRING

3 3B AND 6A WIRED FOR SATNET OCR, RS485

2012M2 NDBC HYBRID
DRAFT RELEASE 6/5/2012

Title			
2012 M2 NDBC HYBRID INTERNAL WIRING DIAGRAM			
Size D	Document Number <Doc>	Rev -	
Date:	Wednesday, June 06, 2012	Sheet	3 of 3