


RECORDS			
REV.	DESCRIPTION	DATE	APPROVED
	INITIAL RELEASE	5/11/06	

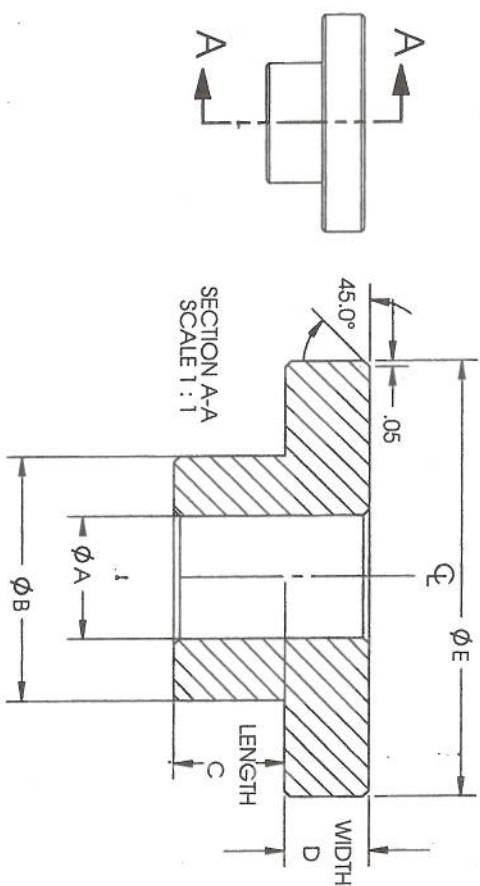

DIMENSIONS AND TOLERANCE			
DIM	INCHES	TOL.	
A	0.890	$\pm .005$	
B	1.125		press fit
C	0.375	$\pm .005$	
D	0.250	$\pm .005$	
E	2.0	$\pm \frac{1}{16}$	

LOCATION	
MAT'L	Black Delrin
# REQ'D	12
PROJECT	300057
CONTACT	Paul Coenen
DATE REQ'D	26-Sept-2008

[illegible]