


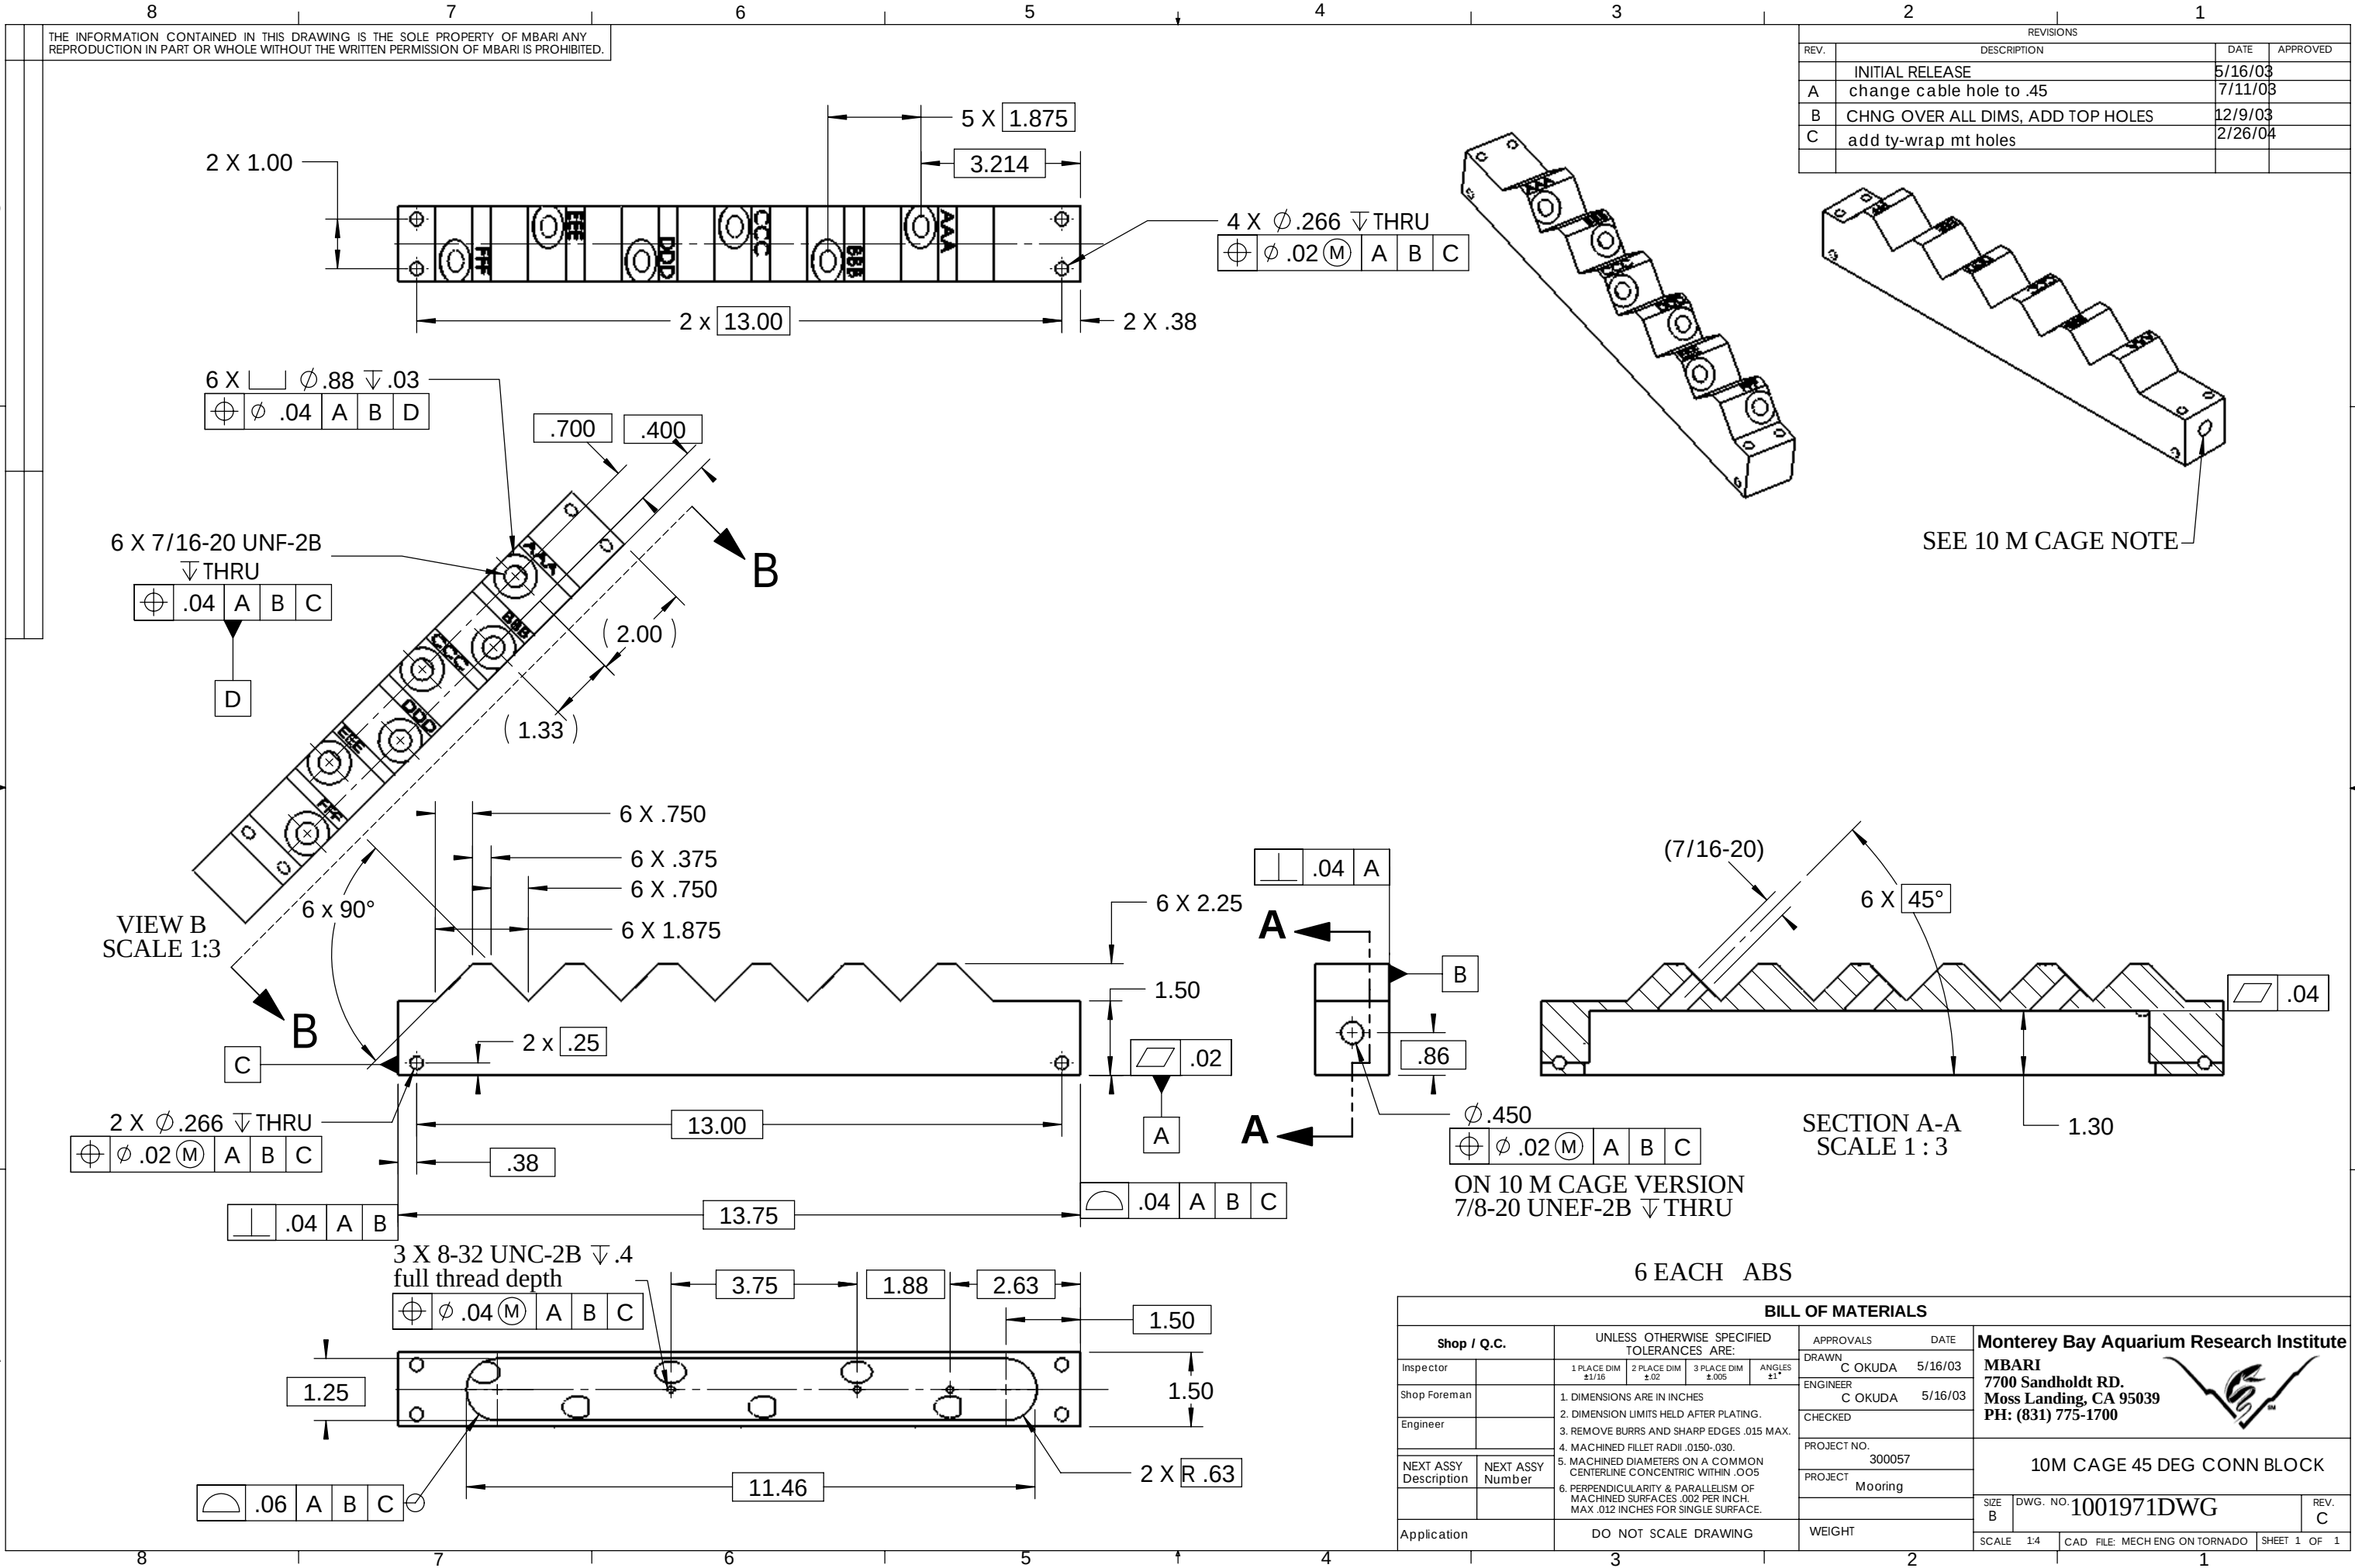

REVISIONS			
REV.	DESCRIPTION	DATE	APPROVED
	INITIAL RELEASE	5/16/03	
A	change cable hole to .45	7/11/03	
B	CHNG OVER ALL DIMS, ADD TOP HOLES	12/9/03	
C	add ty-wrap mt holes	2/26/04	

SEE 10 M CAGE NOTE

SECTION A-A
SCALE 1:3

6 EACH ABS

BILL OF MATERIALS			
Shop / Q.C.		APPROVALS	DATE
Inspector		DRAWN C OKUDA	5/16/03
Shop Foreman		ENGINEER C OKUDA	5/16/03
Engineer		CHECKED	
NEXT ASSY Description	NEXT ASSY Number	PROJECT NO. 300057	
		PROJECT Mooring	
Application	DO NOT SCALE DRAWING	WEIGHT	
		SIZE B	DWG. NO. 1001971DWG
		SCALE 1:4	CAD FILE: MECH ENG ON TORNADO
		SHEET 1 OF 1	REV. C

Monterey Bay Aquarium Research Institute
MBARI
7700 Sandholdt RD.
Moss Landing, CA 95039
PH: (831) 775-1700

10M CAGE 45 DEG CONN BLOCK