


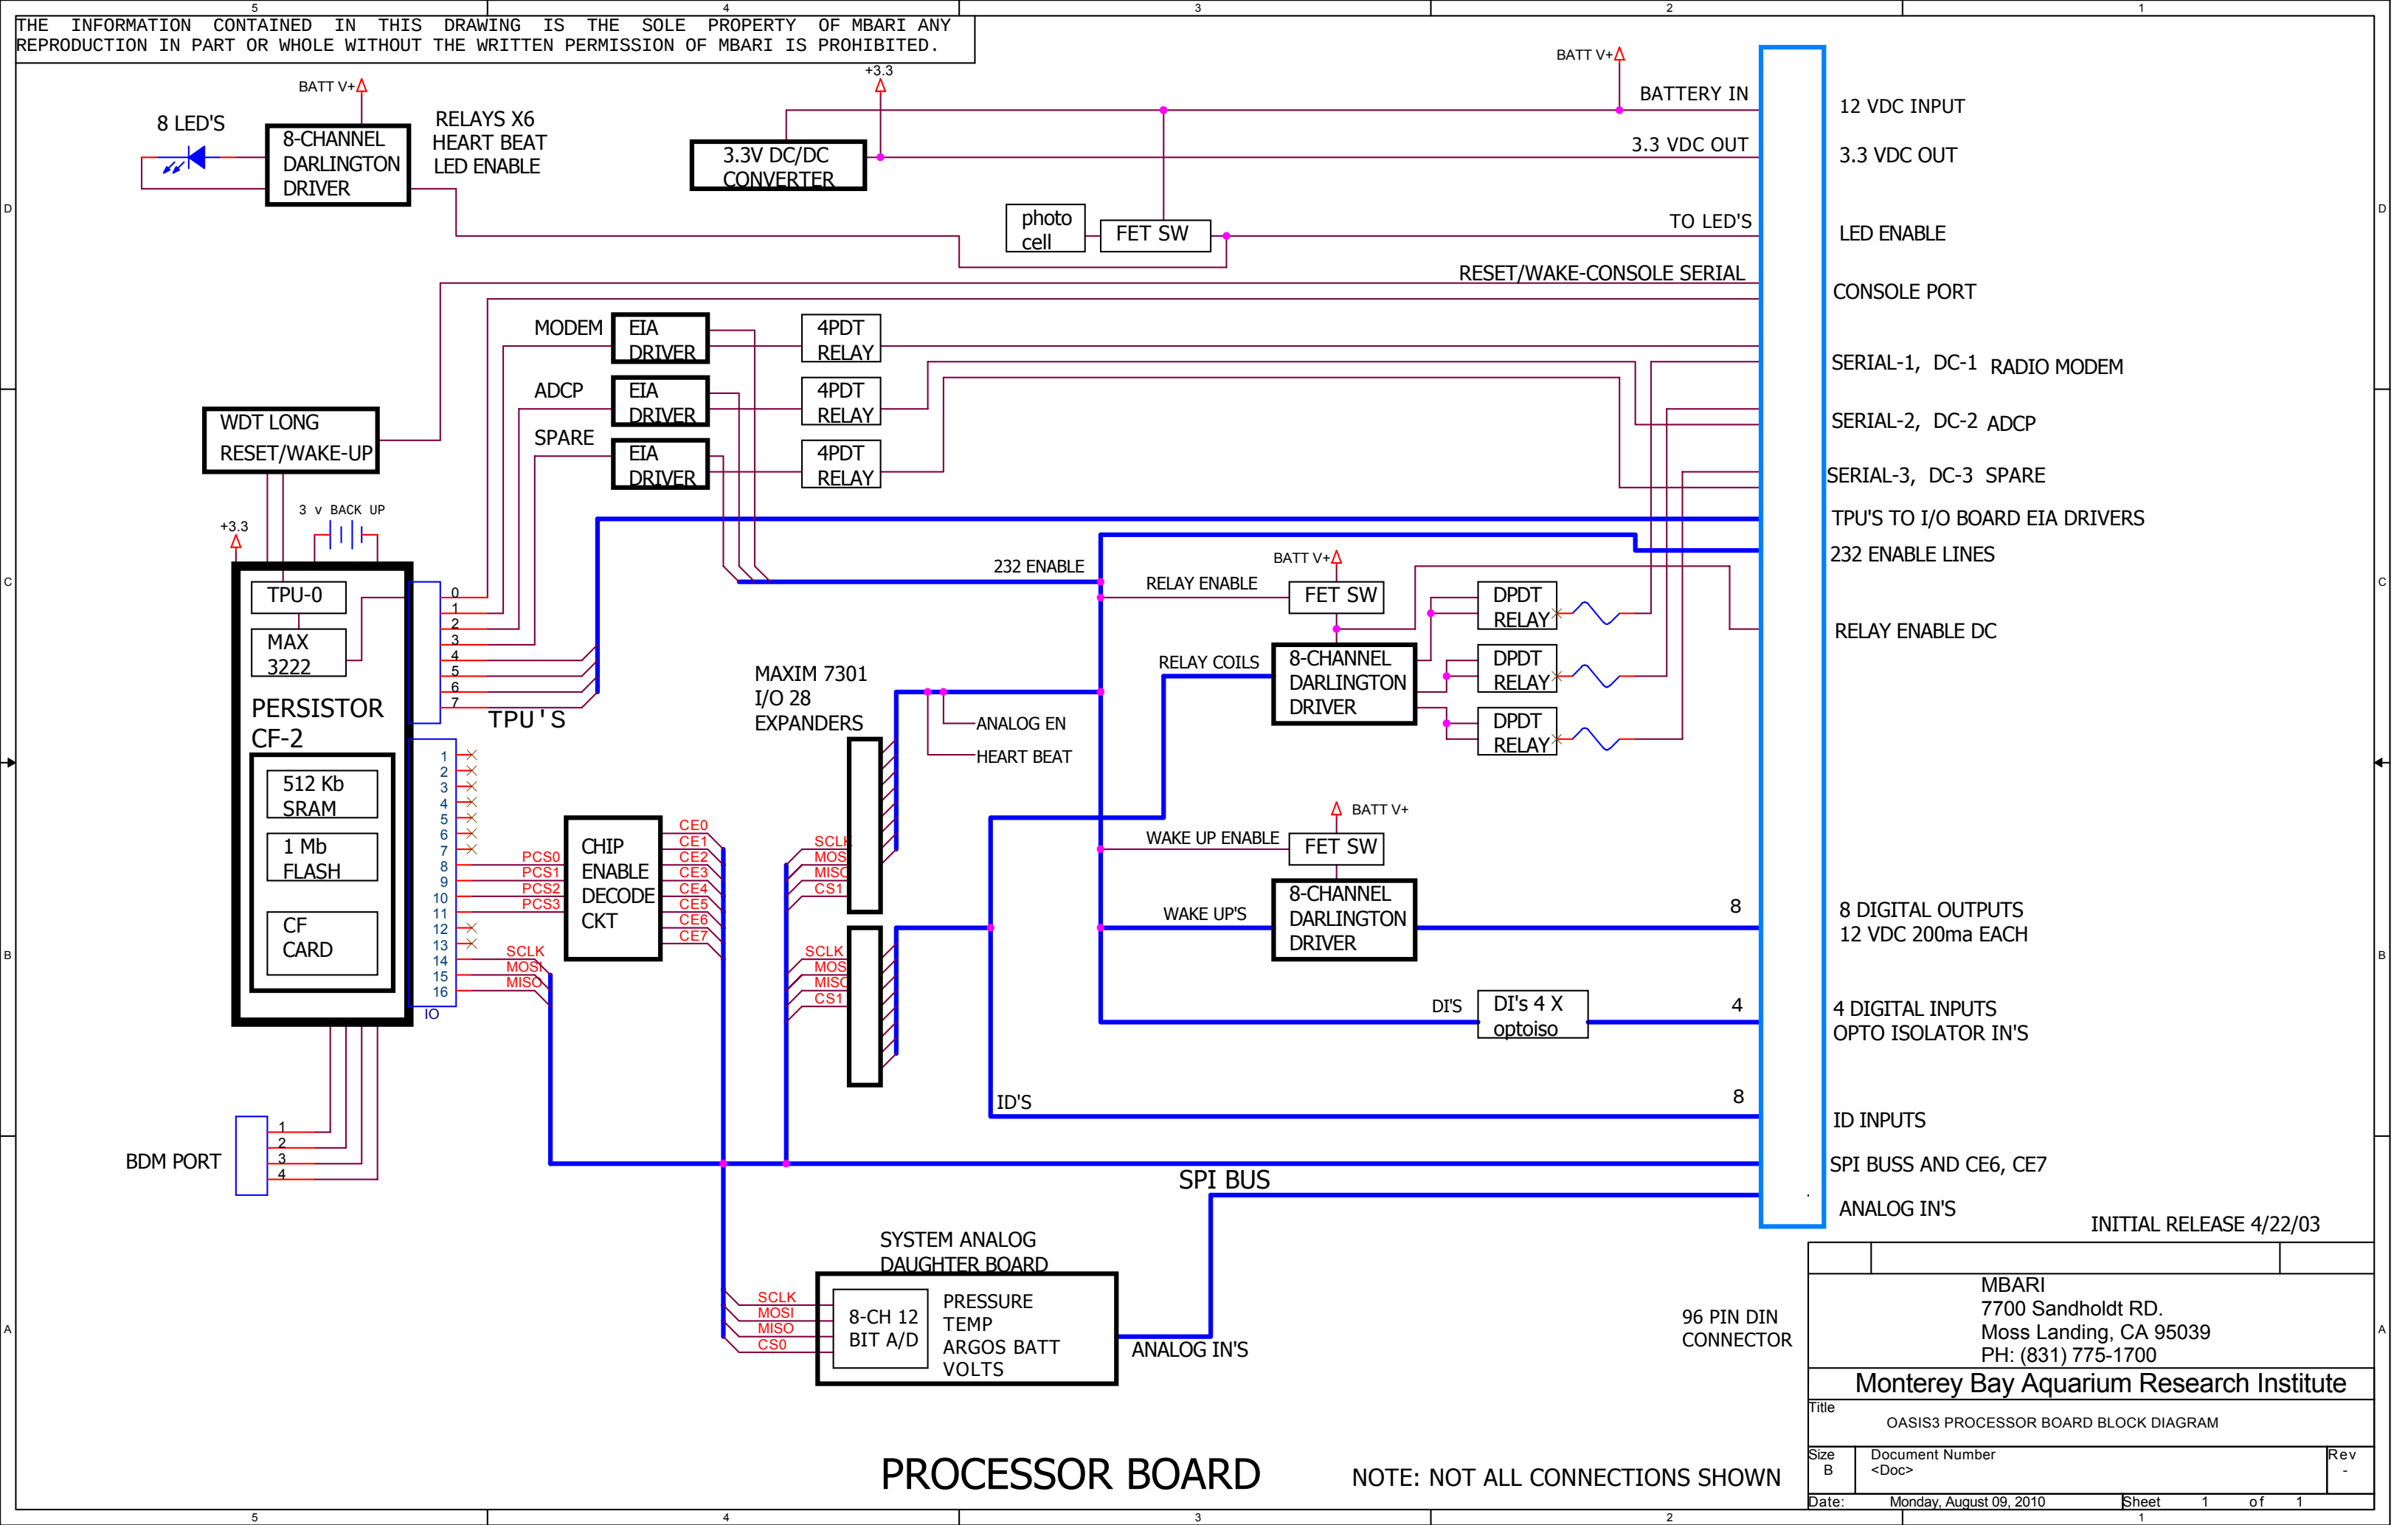

PROCESSOR BOARD

NOTE: NOT ALL CONNECTIONS SHOWN