


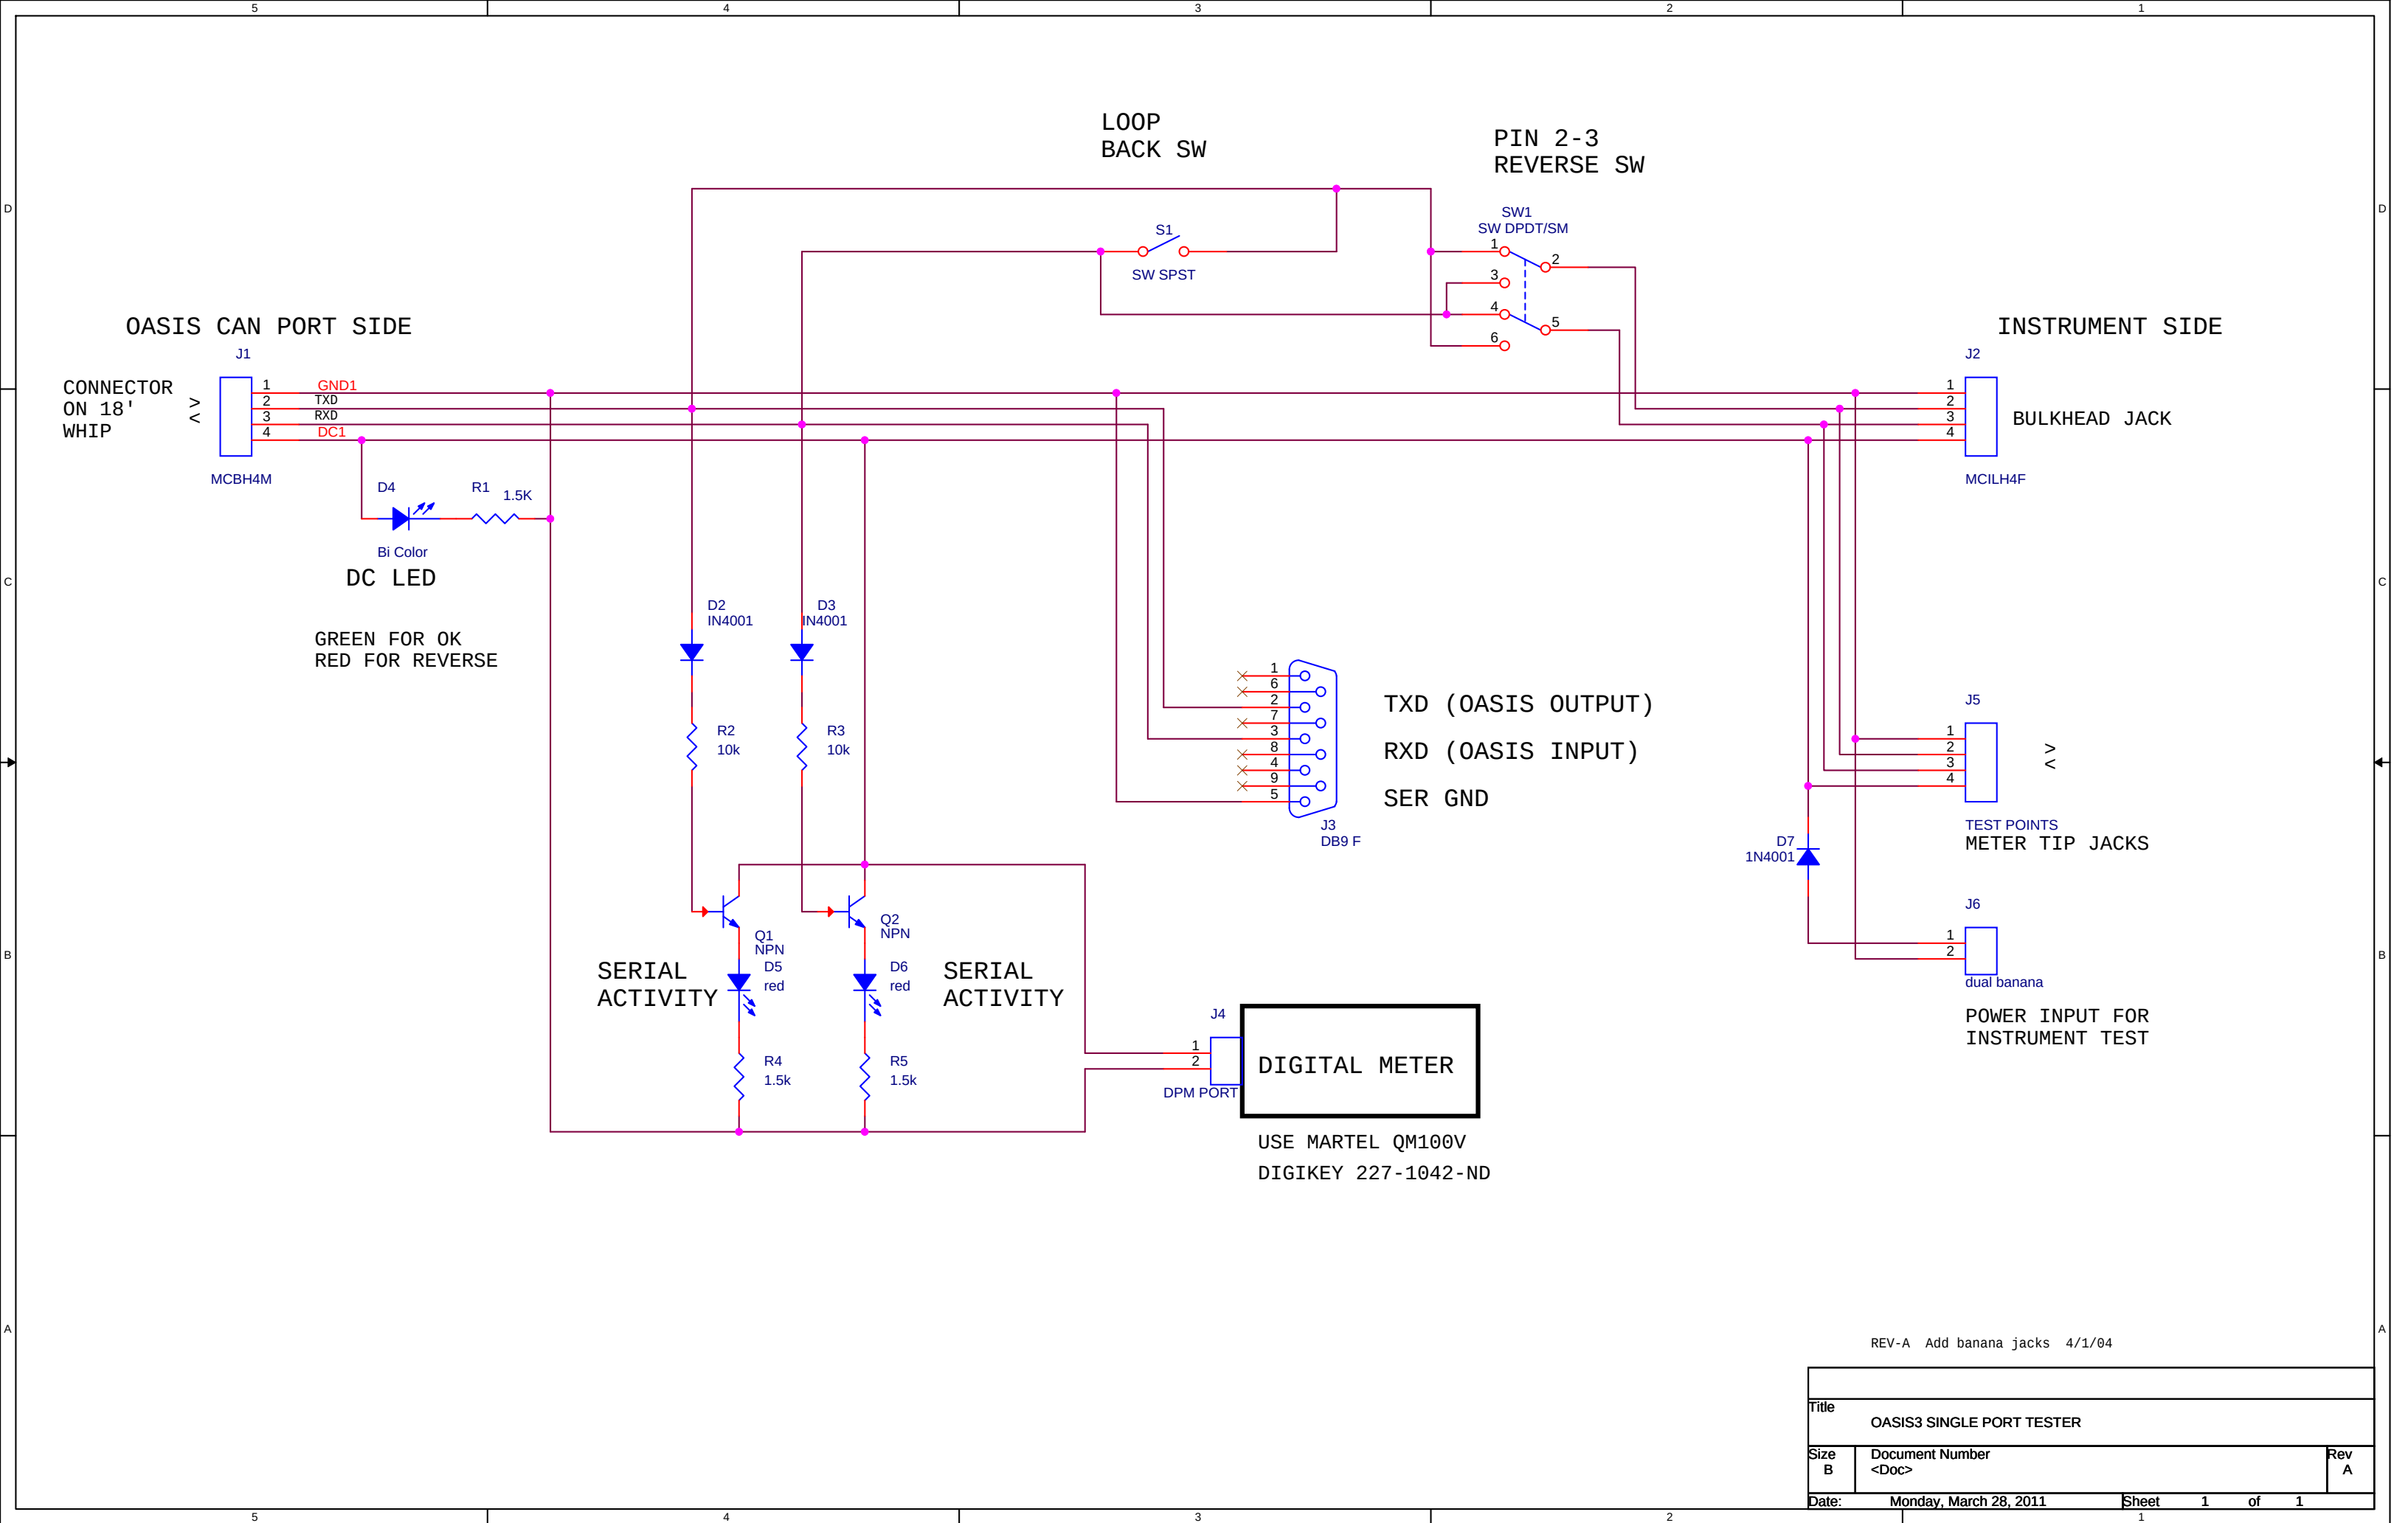

REV-A Add banana jacks 4/1/04

Title		
OASIS3 SINGLE PORT TESTER		
Size B	Document Number <Doc>	Rev A
Date:	Monday, March 28, 2011	Sheet 1 of 1