


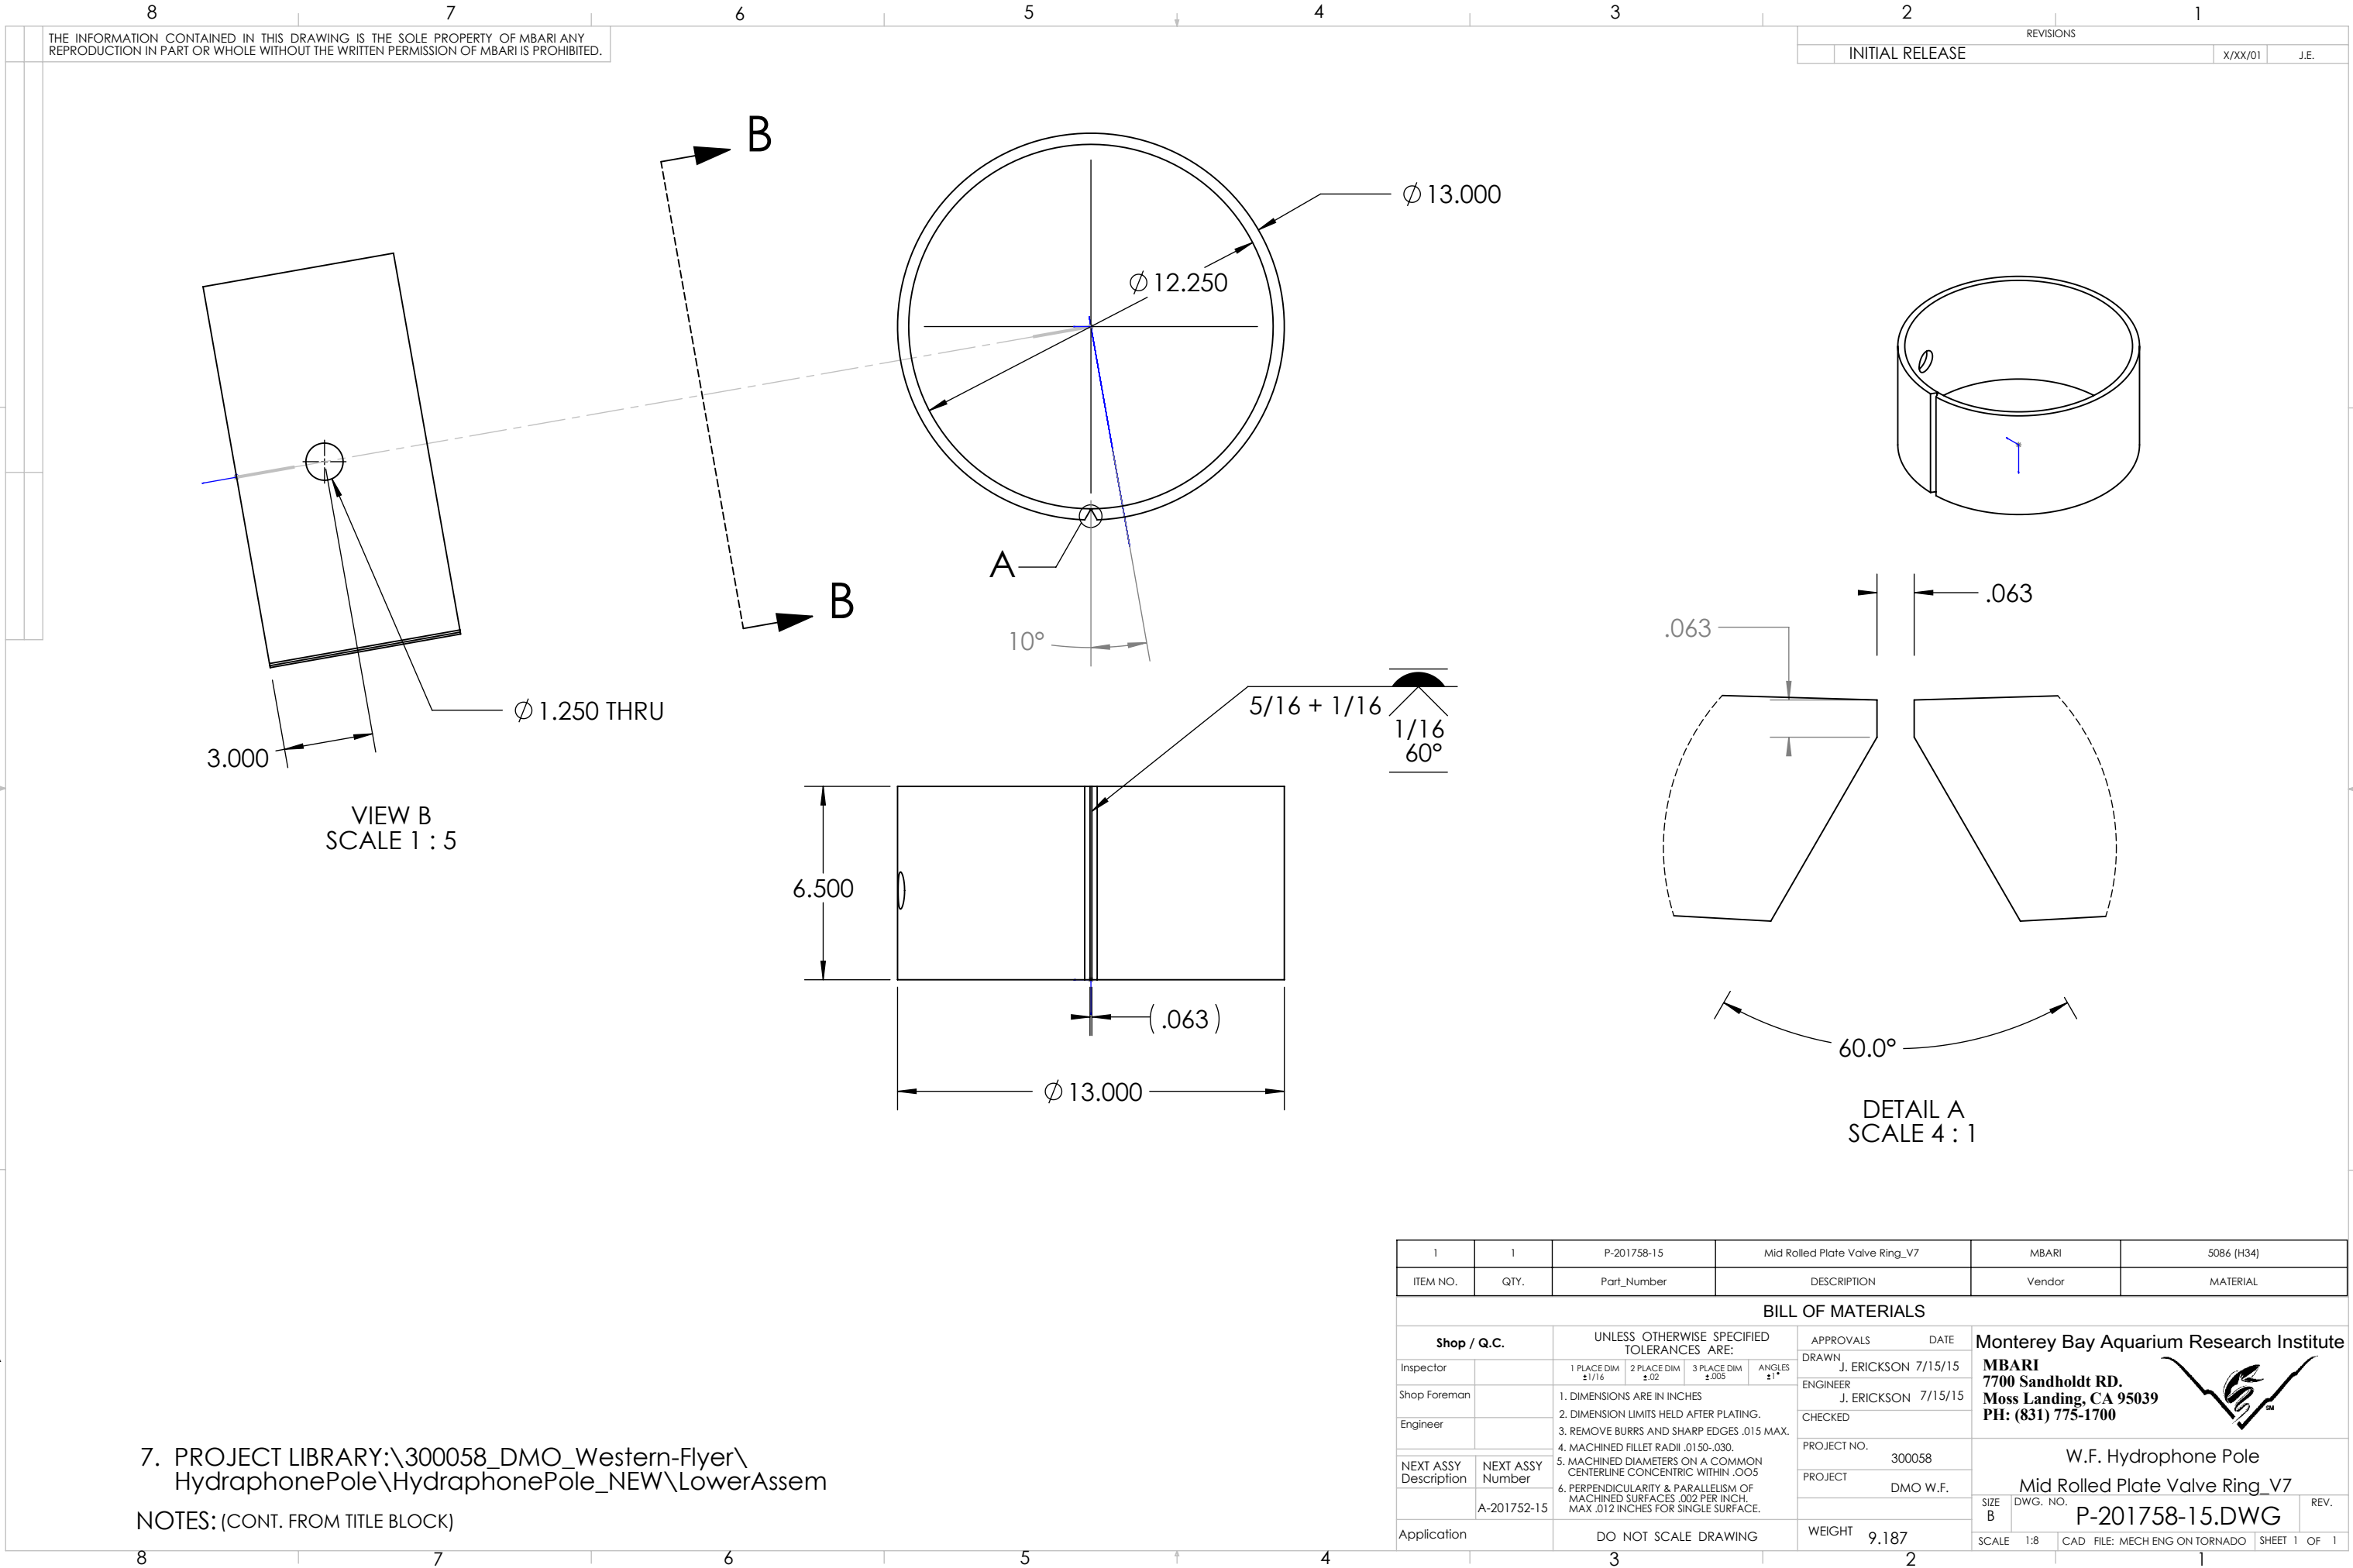

7. PROJECT LIBRARY:\300058_DMO_Western-Flyer\HydraphonePole\HydraphonePole_NEW\LowerAssem

NOTES: (CONT. FROM TITLE BLOCK)