


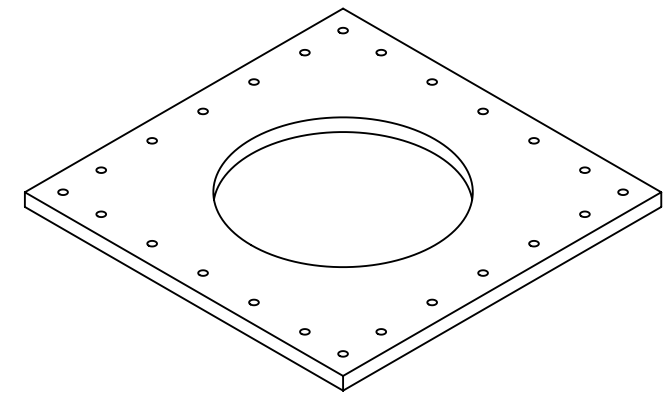

1	1	P-201445-12	Mid Assem. - Mounting Flange	MBARI	Aluminum 6061-T6
ITEM NO.	QTY.	Part_Number	DESCRIPTION	Vendor	MATERIAL

BILL OF MATERIALS					
Shop / Q.C.		UNLESS OTHERWISE SPECIFIED TOLERANCES ARE:		APPROVALS	DATE
Inspector		1 PLACE DIM ±1/16	2 PLACE DIM ±.02	3 PLACE DIM ±.005	ANGLES ±1°
Shop Foreman		1. DIMENSIONS ARE IN INCHES 2. DIMENSION LIMITS HELD AFTER PLATING. 3. REMOVE BURRS AND SHARP EDGES .015 MAX. 4. MACHINED FILLET RADII .0150-.030. 5. MACHINED DIAMETERS ON A COMMON CENTERLINE CONCENTRIC WITHIN .005 6. PERPENDICULARITY & PARALLELISM OF MACHINED SURFACES .002 PER INCH. MAX .012 INCHES FOR SINGLE SURFACE.			
Engineer					
NEXT ASSY Description	NEXT ASSY Number				
	A-201449-12	PROJECT NO. 300058 PROJECT DMO W.F. SIZE B DWG. NO. P-201445-12.DWG REV.			
Application		DO NOT SCALE DRAWING		WEIGHT	18.775

Monterey Bay Aquarium Research Institute

MBARI
7700 Sandholdt RD.
Moss Landing, CA 95039
PH: (831) 775-1700



W.F. Hydrophone Pole

Mid Assem. - Mounting Flange

8. ALL .XX DIM'S TO BE WATERJET CUT.

7. All dimensions are symetric about common center lines unless specified otherwise.

7. PROJECTLIBRARYX:\300058_DMO_Western-Flyer\HydraphonePole\HydraphonePole_NEW\MidAssem

NOTES: (CONT. FROM TITLE BLOCK)