



THE INFORMATION CONTAINED IN THIS DRAWING IS THE SOLE PROPERTY OF MBARI ANY REPRODUCTION IN PART OR WHOLE WITHOUT THE WRITTEN PERMISSION OF MBARI IS PROHIBITED.

REVISIONS


INITIAL RELEASE

X/XX/01

J.E.

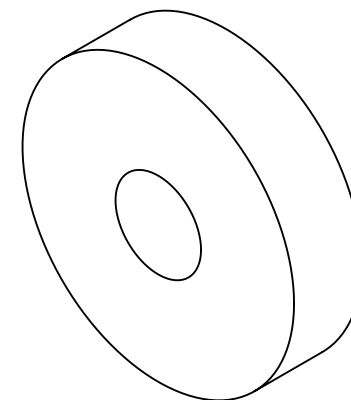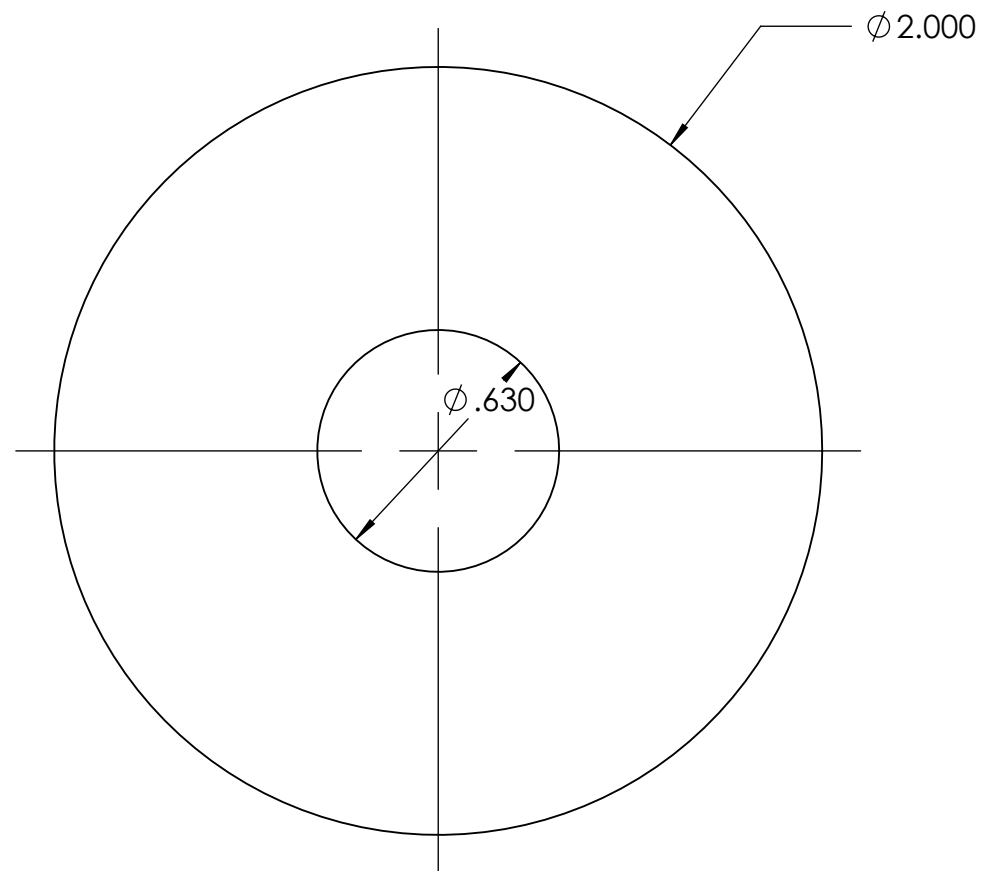

4 EA.

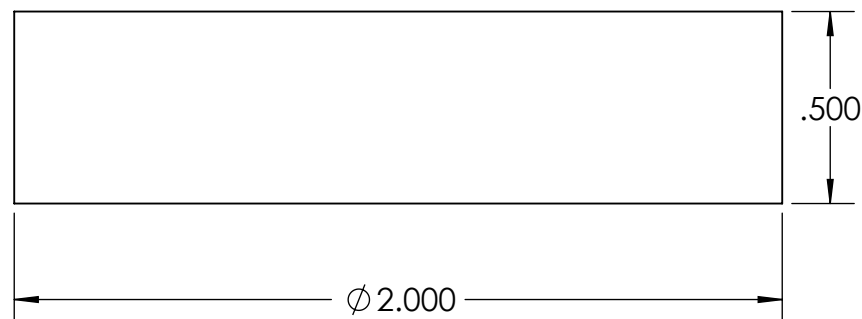

7. PROJECT LIBRARY:\300058_DMO_Western-Flyer\HydraphonePole\HydraphonePole_NEW
NOTES: (CONT. FROM TITLE BLOCK)

1	1	P-201455-12	Roller Guide Delrin (BAYLIS #21)	MBARI	DELIN
ITEM NO.	QTY.	Part_Number	DESCRIPTION	Vendor	MATERIAL

BILL OF MATERIALS						
Shop / Q.C.		UNLESS OTHERWISE SPECIFIED TOLERANCES ARE:			APPROVALS	DATE
Inspector		1 PLACE DIM ±1/16	2 PLACE DIM ±.02	3 PLACE DIM ±.005	ANGLES ±1°	DRAWN J. ERICKSON 11/12/12
Shop Foreman		1. DIMENSIONS ARE IN INCHES 2. DIMENSION LIMITS HELD AFTER PLATING. 3. REMOVE BURRS AND SHARP EDGES .015 MAX. 4. MACHINED FILLET RADII .0150-.030. 5. MACHINED DIAMETERS ON A COMMON CENTERLINE CONCENTRIC WITHIN .005 6. PERPENDICULARITY & PARALLELISM OF MACHINED SURFACES .002 PER INCH. MAX .012 INCHES FOR SINGLE SURFACE.				ENGINEER D. BAYLIS 6/21/95
Engineer						CHECKED
NEXT ASSY Description	NEXT ASSY Number					PROJECT NO. 300058
	A-201450-12	PROJECT DMO W.F.	Monterey Bay Aquarium Research Institute MBARI 7700 Sandholdt RD. Moss Landing, CA 95039 PH: (831) 775-1700 			
Application	DO NOT SCALE DRAWING	WEIGHT 0.07				
		SIZE B	DWG. NO.	P-201455-12.DWG		
		SCALE 2:1	CAD FILE: MECH ENG ON TORNADO	SHEET 1 OF		