


REVISIONS			
	INITIAL RELEASE	X/XX/01	J.E.

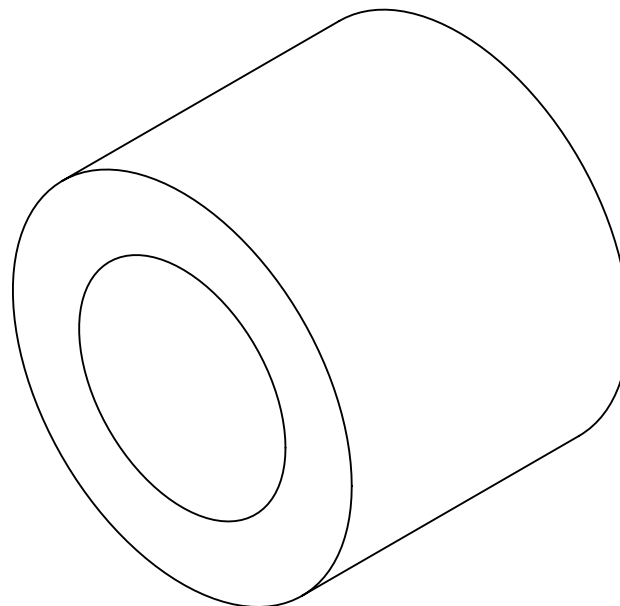

	1	P-201456-12	Bushing - Guide (BAYLIS #22)	MBARI	304 SS
ITEM NO.	QTY.	Part_Number	DESCRIPTION	Vendor	MATERIAL

BILL OF MATERIALS					
Shop / Q.C.		UNLESS OTHERWISE SPECIFIED TOLERANCES ARE:		APPROVALS DATE DRAWN J. ERICKSON 11/12/12 ENGINEER D. BAYLIS 6/21/95 CHECKED PROJECT NO. 300058 PROJECT DMO W.F. WEIGHT 0.03	
Inspector		1 PLACE DIM ±1/16	2 PLACE DIM ±.02	3 PLACE DIM ±.005	ANGLES ±1°
Shop Foreman		1. DIMENSIONS ARE IN INCHES 2. DIMENSION LIMITS HELD AFTER PLATING. 3. REMOVE BURRS AND SHARP EDGES .015 MAX. 4. MACHINED FILLET RADII .0150-.030.			
Engineer		5. MACHINED DIAMETERS ON A COMMON CENTERLINE CONCENTRIC WITHIN .005 6. PERPENDICULARITY & PARALLELISM OF MACHINED SURFACES .002 PER INCH MAX .012 INCHES FOR SINGLE SURFACE.			
NEXT ASSY Description	NEXT ASSY Number	W.F. Hydrophone Pole Bushing - Guide (BAYLIS #22)			
	A-201450-12	SIZE B DWG. NO. REV. P-201456-12.DWG SCALE 4:1 CAD FILE: MECH ENG ON TORNADO SHEET 1 OF 1			
Application		DO NOT SCALE DRAWING			

Monterey Bay Aquarium Research Institute

MBARI
7700 Sandholdt RD.
Moss Landing, CA 95039
PH: (831) 775-1700



7. PROJECT LIBRARY:\300058_DMO_Western-Flyer\HydraphonePole\HydraphonePole_NEW
NOTES: (CONT. FROM TITLE BLOCK)