


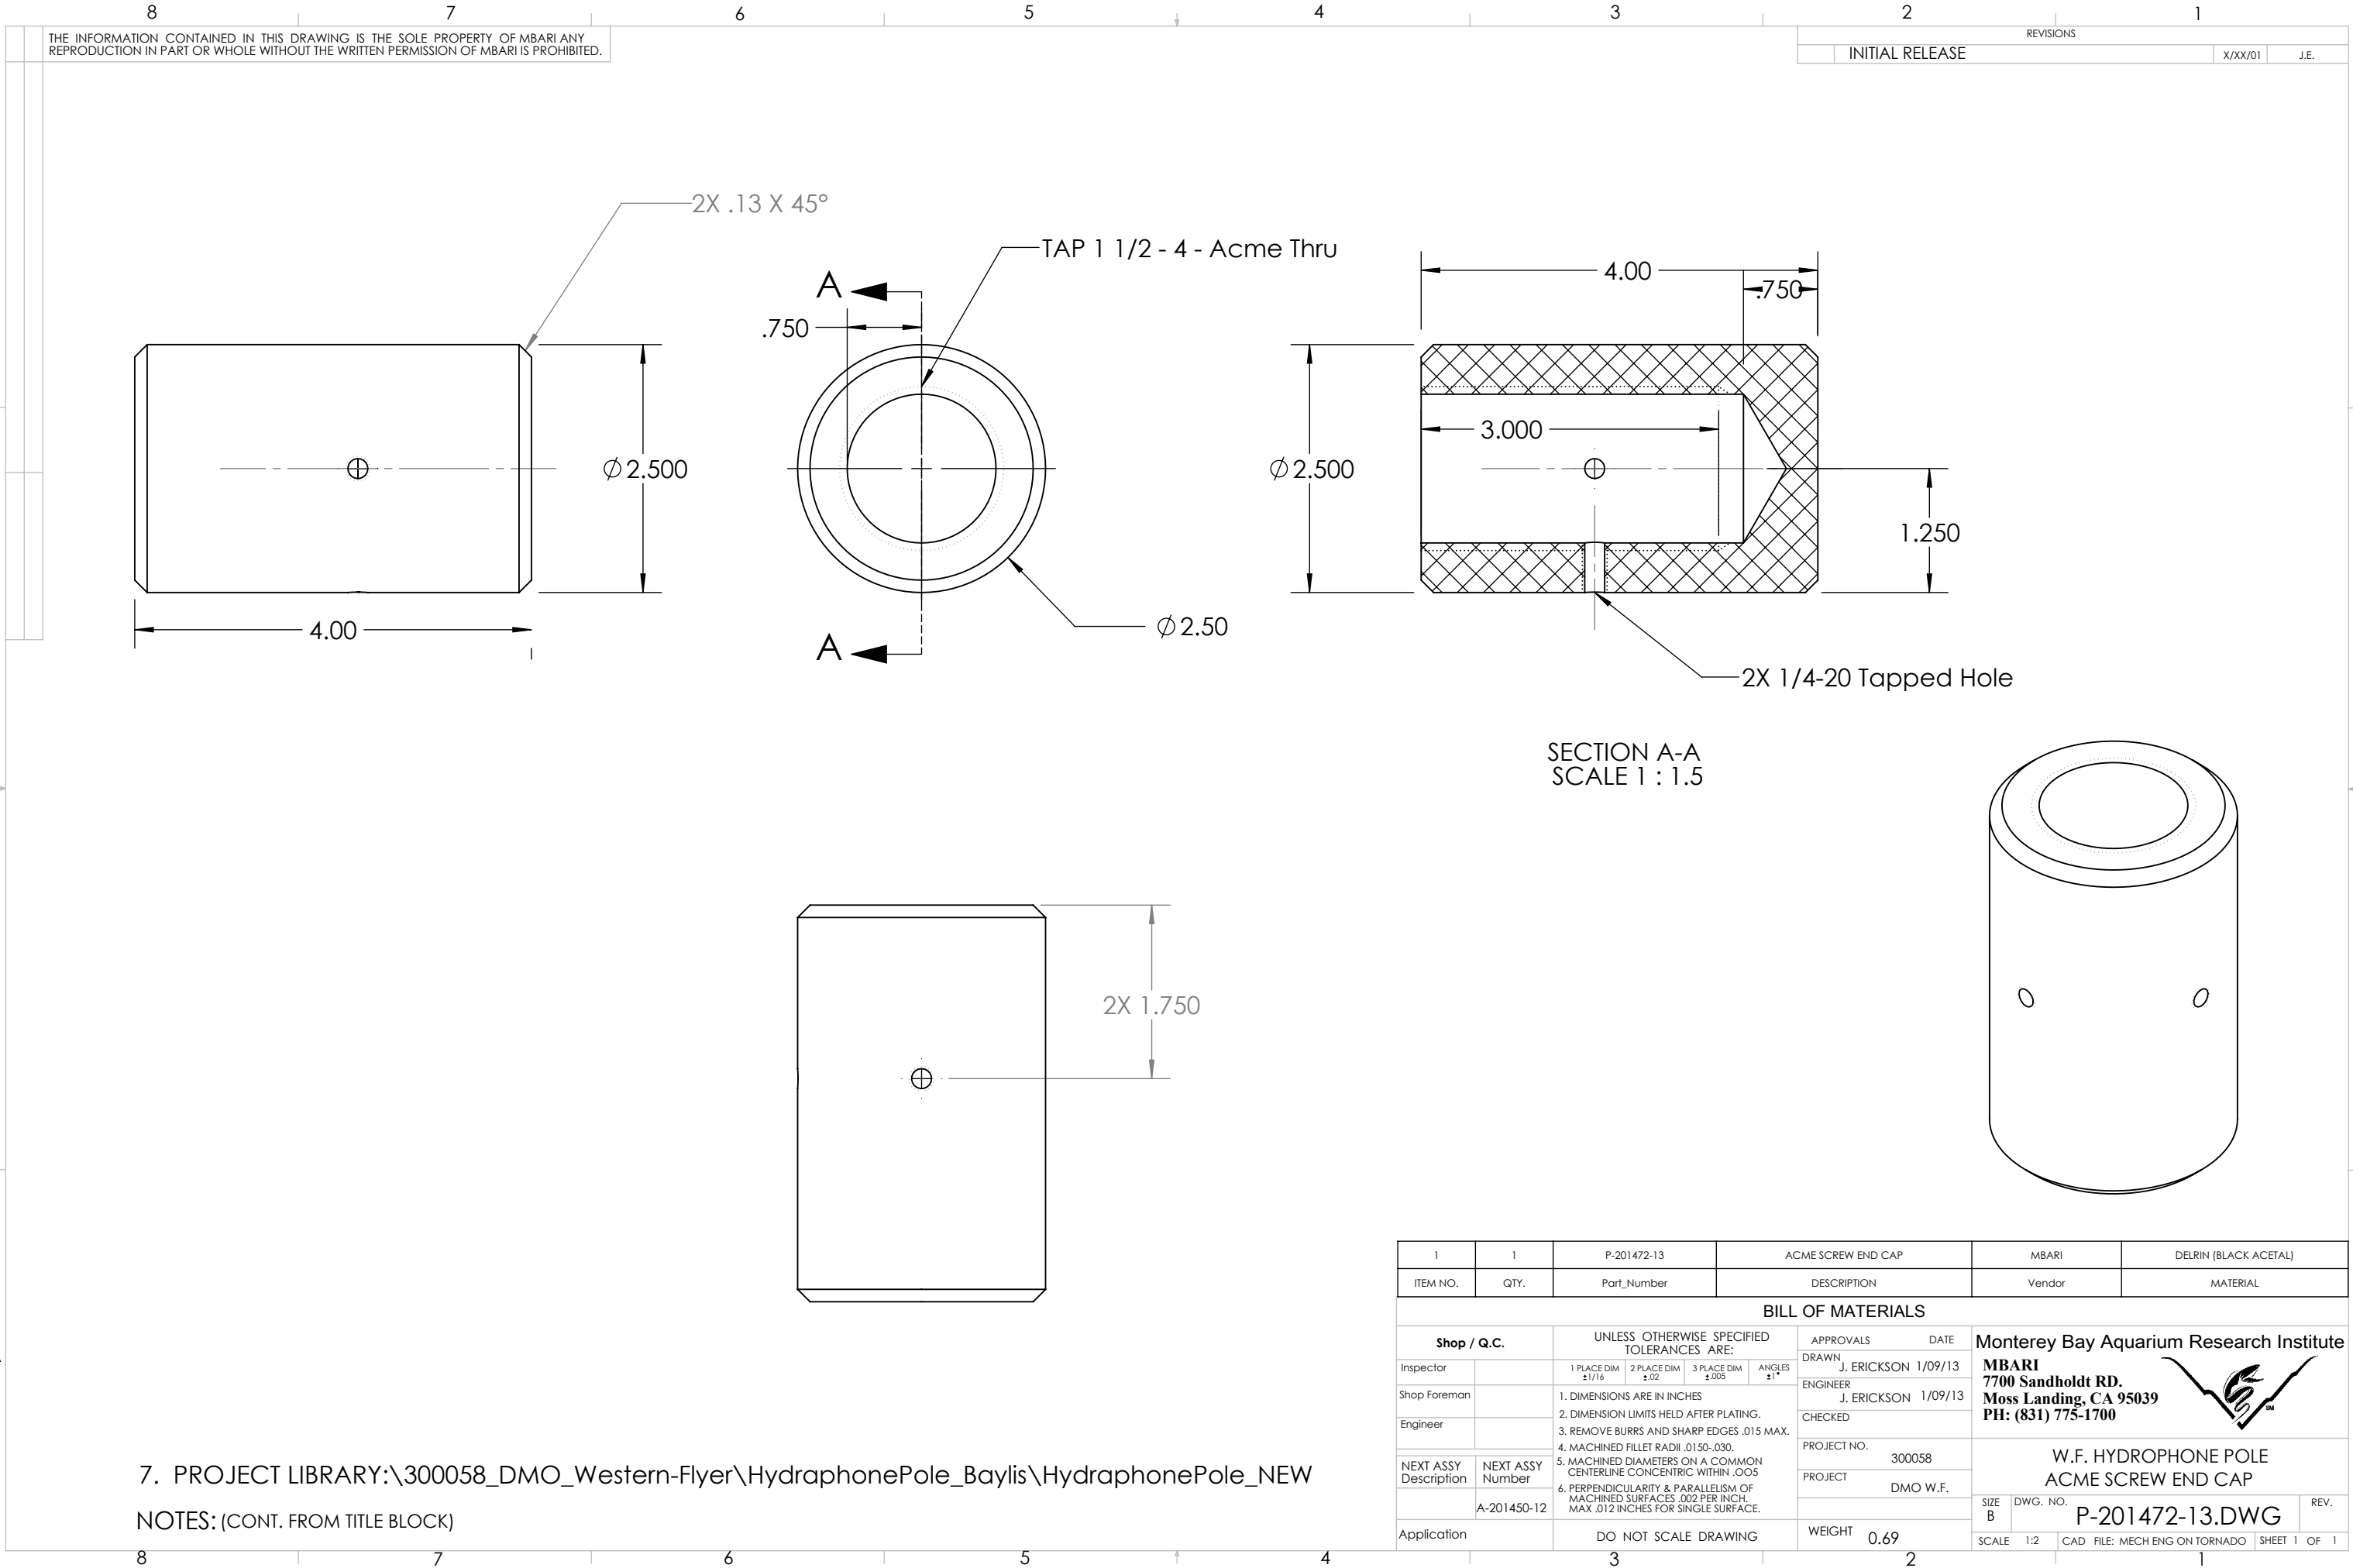

THE INFORMATION CONTAINED IN THIS DRAWING IS THE SOLE PROPERTY OF MBARI ANY REPRODUCTION IN PART OR WHOLE WITHOUT THE WRITTEN PERMISSION OF MBARI IS PROHIBITED.

REVISIONS		
INITIAL RELEASE	X/XX/01	J.E.

7. PROJECT LIBRARY:\300058_DMO_Western-Flyer\HydraphonePole_Baylis\HydraphonePole_NEW

NOTES: (CONT. FROM TITLE BLOCK)

1	1	P-201472-13	ACME SCREW END CAP		MBARI	DELIN (BLACK ACETAL)	
ITEM NO.	QTY.	Part_Number	DESCRIPTION		Vendor	MATERIAL	
BILL OF MATERIALS							
Shop / Q.C.		UNLESS OTHERWISE SPECIFIED TOLERANCES ARE:			APPROVALS DATE		
Inspector		1 PLACE DIM ±1/16	2 PLACE DIM ±.02	3 PLACE DIM ±.005	ANGLES ±1°	DRAWN J. ERICKSON 1/09/13	
Shop Foreman		1. DIMENSIONS ARE IN INCHES 2. DIMENSION LIMITS HELD AFTER PLATING. 3. REMOVE BURRS AND SHARP EDGES .015 MAX. 4. MACHINED FILLET RADII .0150-.030. 5. MACHINED DIAMETERS ON A COMMON CENTERLINE CONCENTRIC WITHIN .005 6. PERPENDICULARITY & PARALLELISM OF MACHINED SURFACES .002 PER INCH. MAX .012 INCHES FOR SINGLE SURFACE.				ENGINEER J. ERICKSON 1/09/13	
Engineer						CHECKED	
NEXT ASSY Description	NEXT ASSY Number					PROJECT NO. 300058	
	A-201450-12	PROJECT DMO W.F.		Monterey Bay Aquarium Research Institute MBARI 7700 Sandholdt RD. Moss Landing, CA 95039 PH: (831) 775-1700  W.F. HYDROPHONE POLE ACME SCREW END CAP			
Application	DO NOT SCALE DRAWING	WEIGHT 0.69					
		SCALE 1:2		CAD FILE: MECH ENG ON TORNADO		SHEET 1 OF 1	