
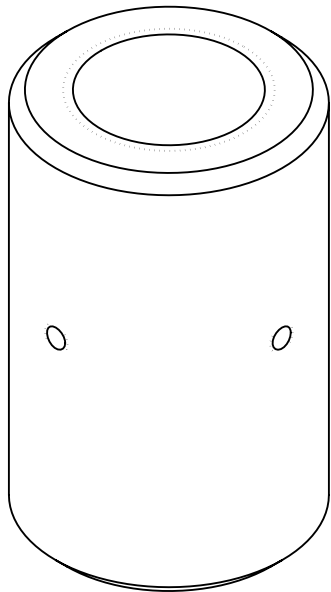
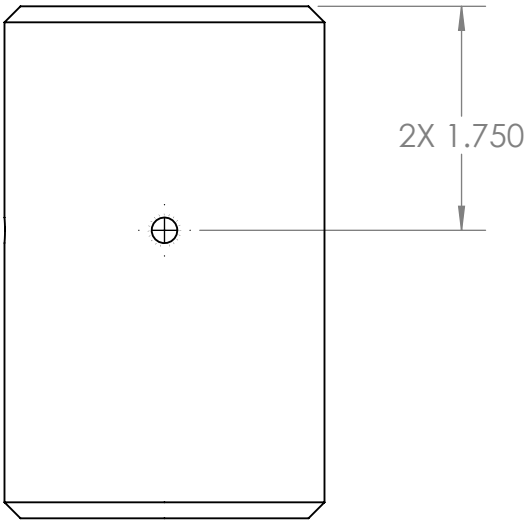


THE INFORMATION CONTAINED IN THIS DRAWING IS THE SOLE PROPERTY OF MBARI ANY REPRODUCTION IN PART OR WHOLE WITHOUT THE WRITTEN PERMISSION OF MBARI IS PROHIBITED.

REVISIONS				
INITIAL RELEASE			X/XX/01	J.E.
REVISIONS				
ZONE	REV.	DESCRIPTION	DATE	APPROVED
D5	A	CHG. HOLE AND TAP to THRU	2/1/2013	J.E.

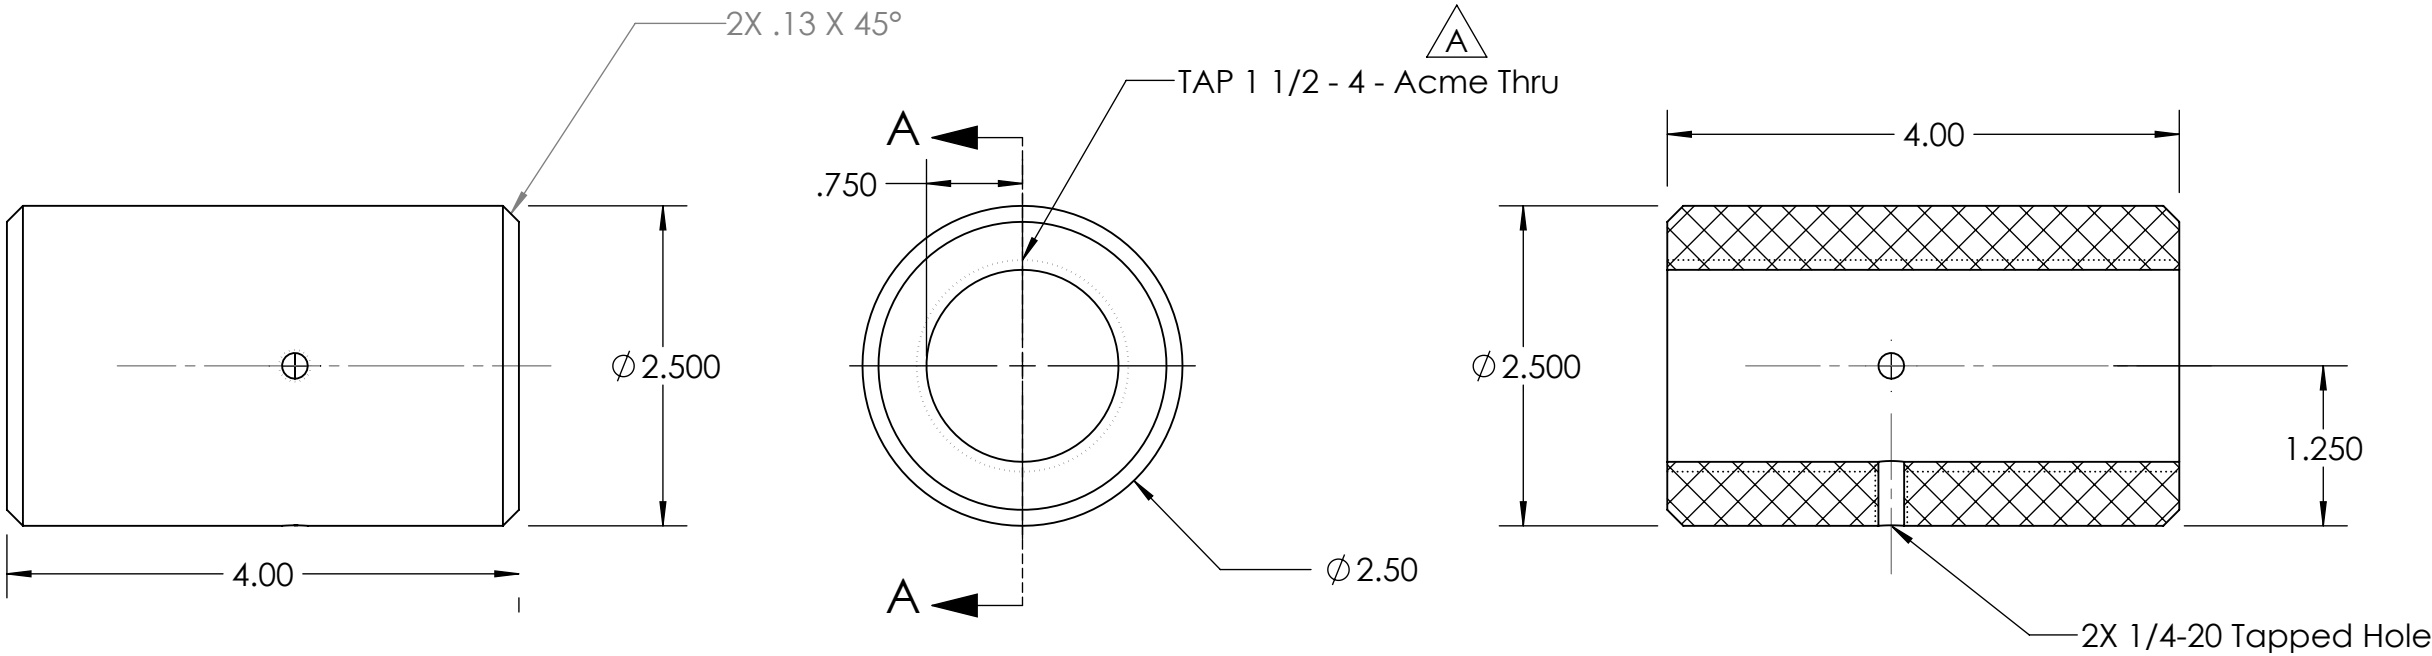

7. PROJECT LIBRARY:\300058_DMO_Western-Flyer\HydraphonePole_Baylis\HydraphonePole_NEW

NOTES: (CONT. FROM TITLE BLOCK)

	1	P-201472-13	ACME SCREW END CAP		MBARI	DELIN (BLACK ACETAL)	
ITEM NO.	QTY.	Part_Number	DESCRIPTION		Vendor	MATERIAL	
BILL OF MATERIALS							
Shop / Q.C.		UNLESS OTHERWISE SPECIFIED TOLERANCES ARE:			APPROVALS DATE		
Inspector		1 PLACE DIM ±1/16	2 PLACE DIM ±.02	3 PLACE DIM ±.005	ANGLES ±1°	DRAWN J. ERICKSON 1/09/13	
Shop Foreman		1. DIMENSIONS ARE IN INCHES 2. DIMENSION LIMITS HELD AFTER PLATING. 3. REMOVE BURRS AND SHARP EDGES .015 MAX. 4. MACHINED FILLET RADII .0150-.030. 5. MACHINED DIAMETERS ON A COMMON CENTERLINE CONCENTRIC WITHIN .005 6. PERPENDICULARITY & PARALLELISM OF MACHINED SURFACES .002 PER INCH. MAX .012 INCHES FOR SINGLE SURFACE.			ENGINEER J. ERICKSON 1/09/13		
Engineer					CHECKED		
NEXT ASSY Description	NEXT ASSY Number				PROJECT NO. 300058		
	A-201450-12				PROJECT DMO W.F.		
Application		DO NOT SCALE DRAWING			WEIGHT 0.63		
					Monterey Bay Aquarium Research Institute		
					MBARI		
					7700 Sandholdt RD.		
					Moss Landing, CA 95039		
					PH: (831) 775-1700		
					W.F. HYDROPHONE POLE		
					ACME SCREW END CAP		
					SIZE B	DWG. NO.	REV. A
					P-201472-13.DWG		
					SCALE 1:2	CAD FILE: MECH ENG ON TORNADO	SHEET 1 OF 1