


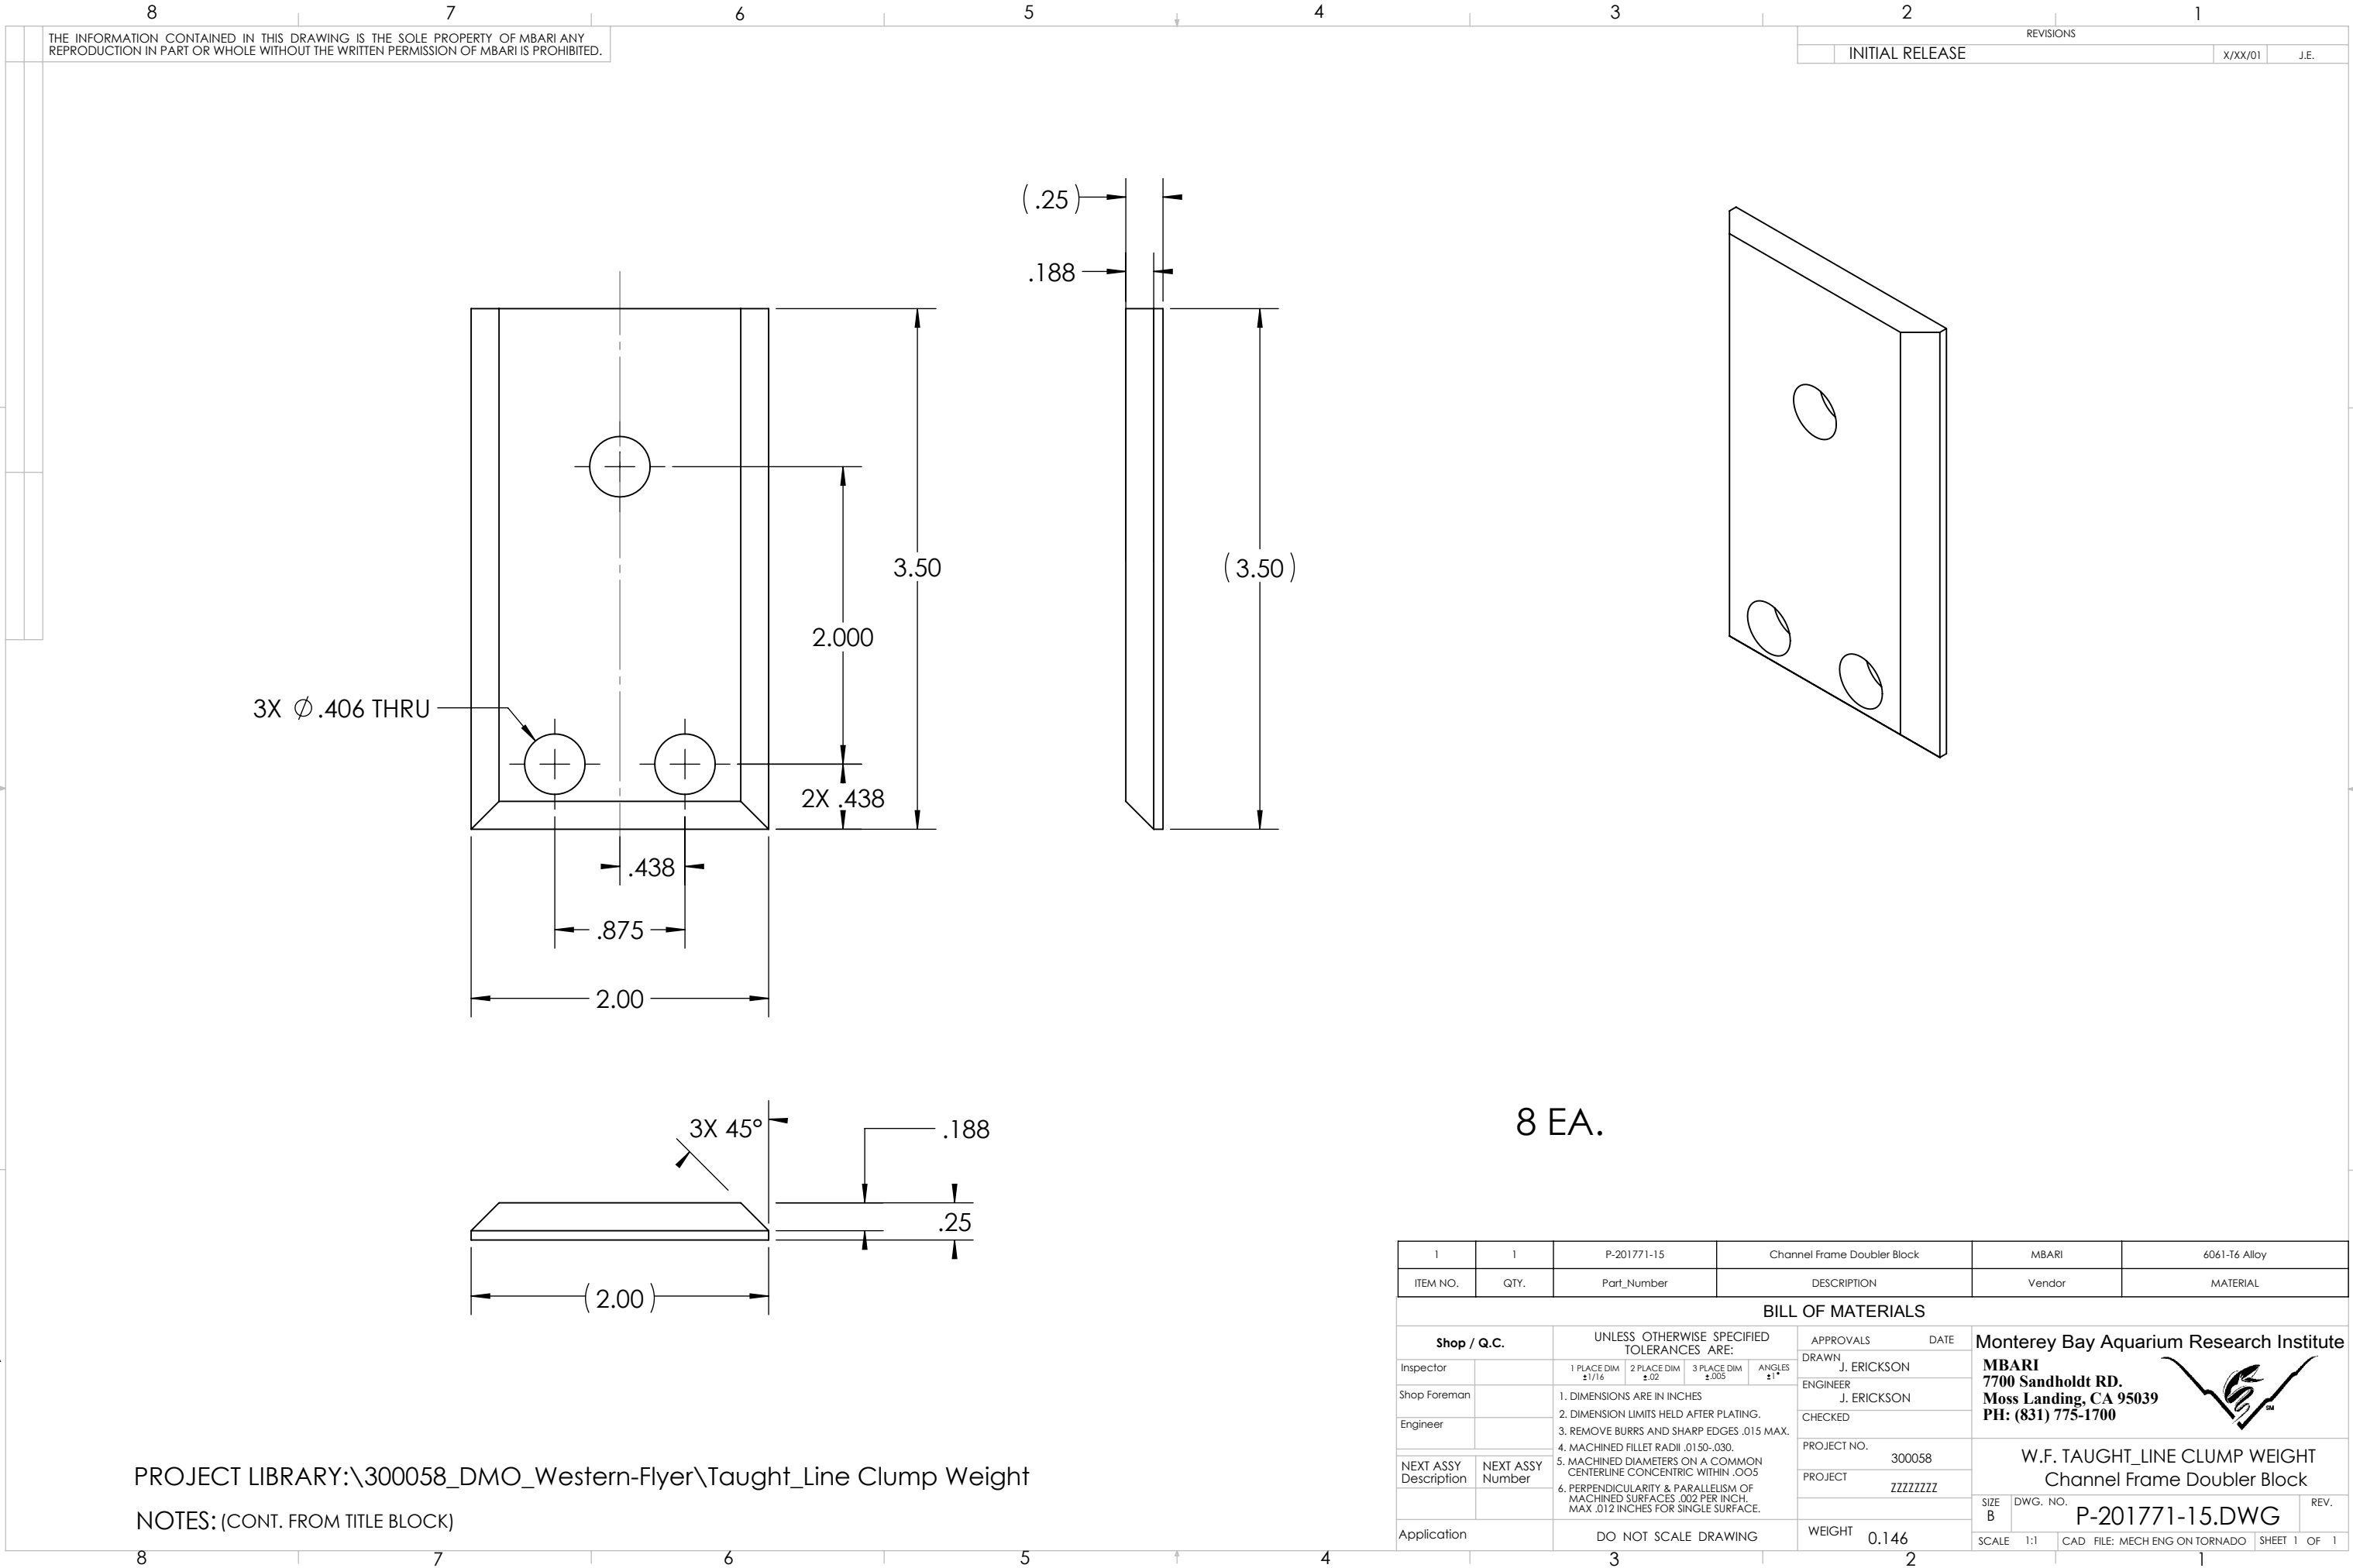

PROJECT LIBRARY:\300058_DMO_Western-Flyer\Taught_Line Clump Weight

NOTES: (CONT. FROM TITLE BLOCK)