
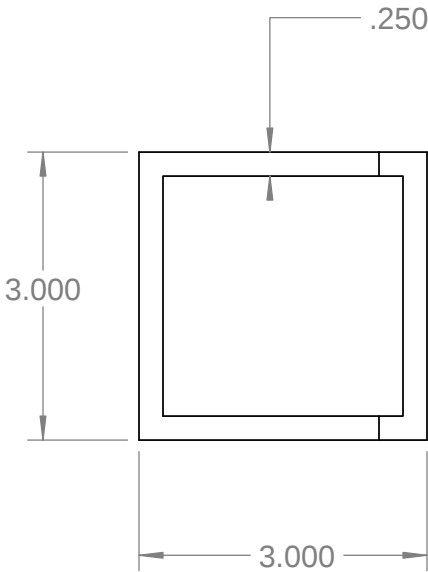


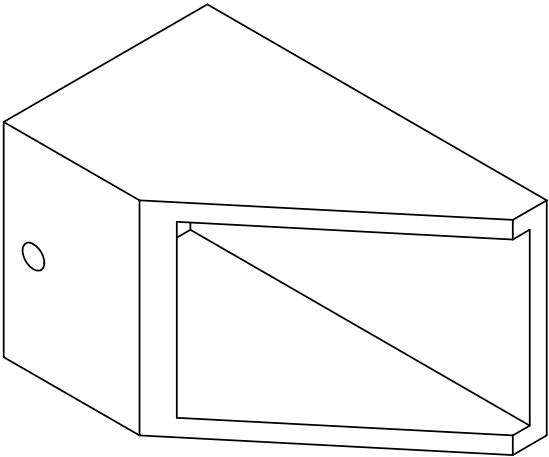

Shop / Q.C.					UNLESS OTHERWISE SPECIFIED TOLERANCES ARE:				APPROVALS		DATE		Monterey Bay Aquarium Research Institute			
Inspector		1 PLACE DIM ±1/16	2 PLACE DIM ±.02	3 PLACE DIM ±.005	ANGLES ±1°	DRAWN	C OKUDA	8/22/2011	MBARI 7700 Sandholdt RD. Moss Landing, CA 95039 PH: (831) 775-1700 							
Shop Foreman		1. DIMENSIONS ARE IN INCHES 2. DIMENSION LIMITS HELD AFTER PLATING. 3. REMOVE BURRS AND SHARP EDGES .015 MAX. 4. MACHINED FILLET RADII .0150-.030. 5. MACHINED DIAMETERS ON A COMMON CENTERLINE CONCENTRIC WITHIN .005 6. PERPENDICULARITY & PARALLELISM OF MACHINED SURFACES .002 PER INCH. MAX. .012 INCHES FOR SINGLE SURFACE.				ENGINEER	C OKUDA	8/22/2011								
Engineer						CHECKED										
NEXT ASSY Description	NEXT ASSY Number					PROJECT NO.	352000	PROJECT							HEAVY LIFT ELEVATOR	
Application		DO NOT SCALE DRAWING				WEIGHT		HEAVY LIFT ELEVATOR FRAME MOUNT BLOCK SIZE B DWG. NO. 10020761DWG REV.								
						SCALE		1:16	CAD FILE: MECH ENG ON TORNADO				SHEET 1 OF 1			