
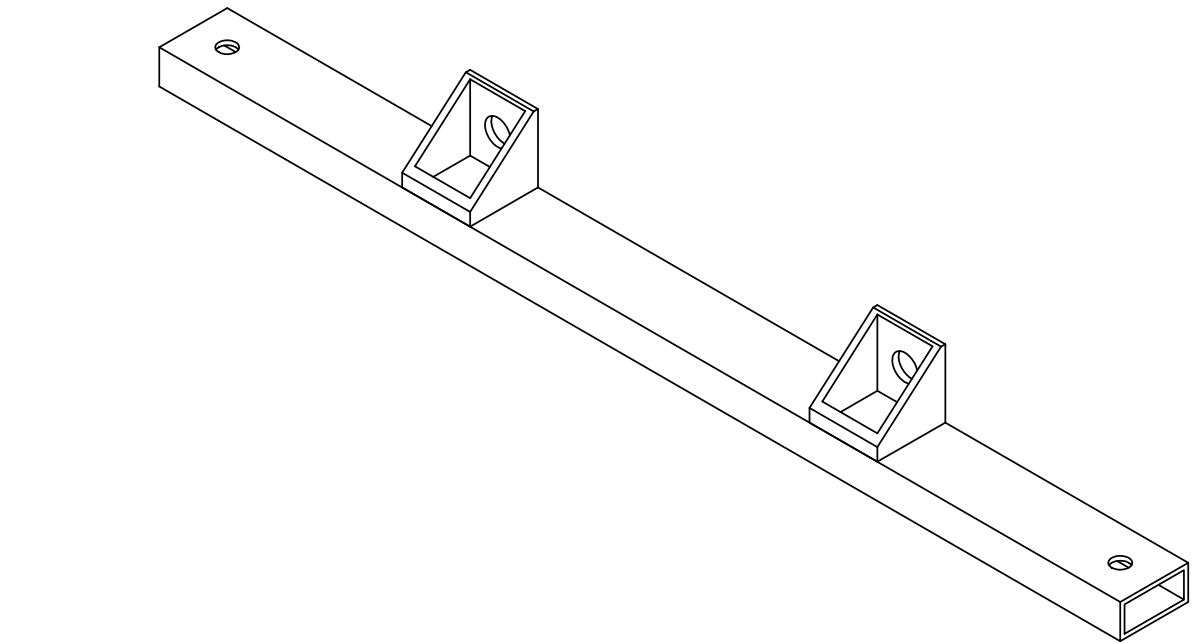


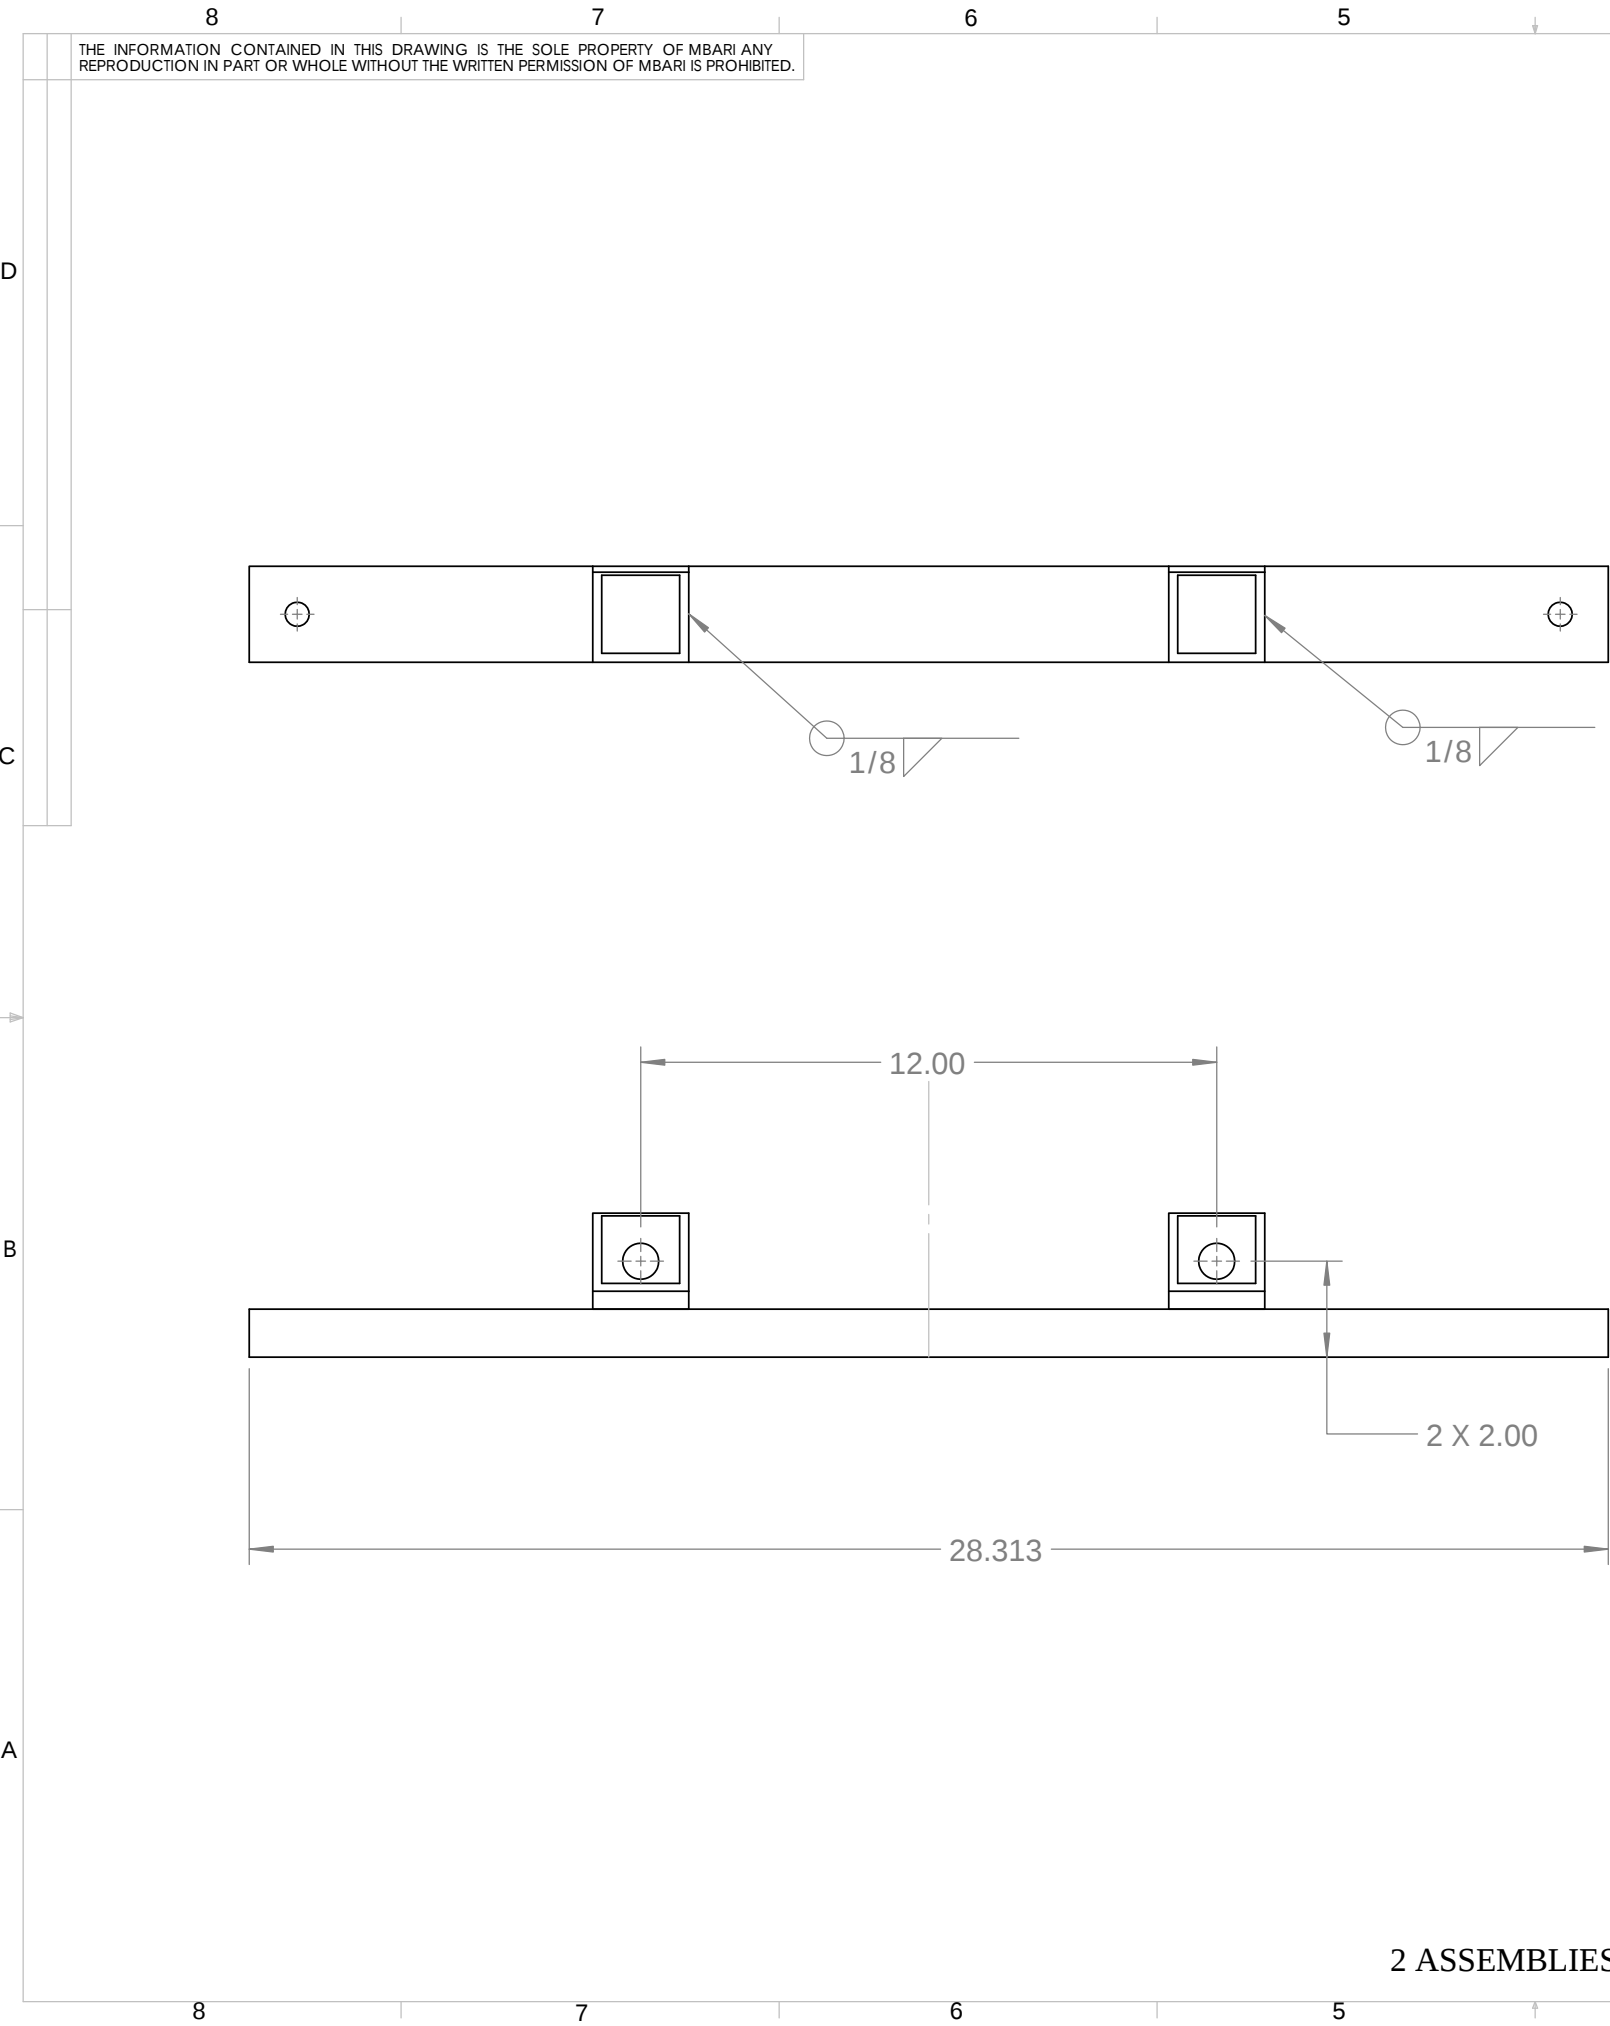

ITEM NO.	PART NUMBER	DESCRIPTION	QTY.
1	float block lock bar		1
2	foam block guide bar fastning plate		2

BILL OF MATERIALS									
Shop / Q.C.		UNLESS OTHERWISE SPECIFIED TOLERANCES ARE:				APPROVALS	DATE	Monterey Bay Aquarium Research Institute MBARI 7700 Sandholdt RD. Moss Landing, CA 95039 PH: (831) 775-1700 	
Inspector		1 PLACE DIM ±1/16	2 PLACE DIM ±.02	3 PLACE DIM ±.005	ANGLES ±1°	DRAWN C OKUDA	8/22/2011		
Shop Foreman		1. DIMENSIONS ARE IN INCHES 2. DIMENSION LIMITS HELD AFTER PLATING. 3. REMOVE BURRS AND SHARP EDGES .015 MAX. 4. MACHINED FILLET RADII .0150-.030. 5. MACHINED DIAMETERS ON A COMMON CENTERLINE CONCENTRIC WITHIN .005 6. PERPENDICULARITY & PARALLELISM OF MACHINED SURFACES .002 PER INCH. MAX .012 INCHES FOR SINGLE SURFACE.				ENGINEER C OKUDA	8/22/2011		
Engineer						CHECKED			
NEXT ASSY Description	NEXT ASSY Number					PROJECT NO. 352000			
						PROJECT HEAVY LIFT ELEVATOR		HEAVY LIFT ELEVATOR FLOAT LOCK BAR ASSEMBLY	
Application		DO NOT SCALE DRAWING				WEIGHT			
								SIZE B	DWG. NO. 10020766DWG
								SCALE 1:8	CAD FILE: MECH ENG ON TORNADO
								SHEET 1 OF 1	REV.