
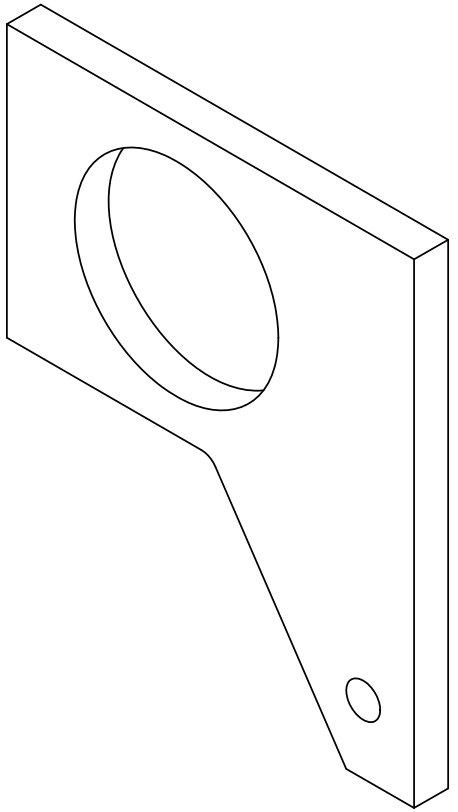


REVISIONS			
REV.	DESCRIPTION	DATE	APPROVED
	INITIAL RELEASE	8/22/2011	

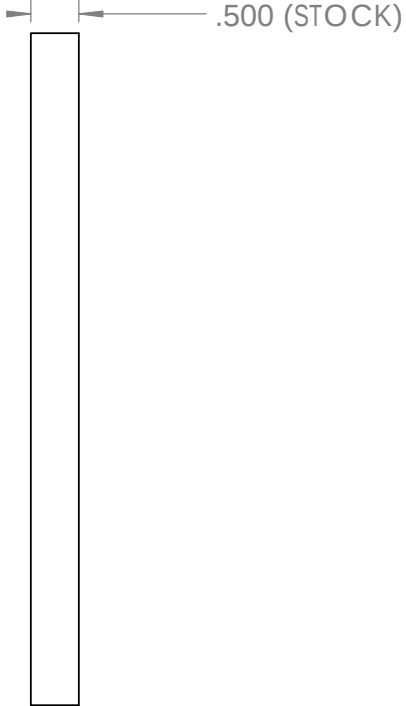

4 EACH, 1/2" 6061 T-6 PLATE

BILL OF MATERIALS											
Shop / Q.C.		UNLESS OTHERWISE SPECIFIED TOLERANCES ARE:				APPROVALS		DATE		Monterey Bay Aquarium Research Institute	
Inspector		1 PLACE DIM ±1/16	2 PLACE DIM ±.02	3 PLACE DIM ±.005	ANGLES ±1°	DRAWN	C OKUDA	8/22/2011	MBARI		
Shop Foreman		1. DIMENSIONS ARE IN INCHES				ENGINEER	C OKUDA	8/22/2011	7700 Sandholdt RD.		
Engineer		2. DIMENSION LIMITS HELD AFTER PLATING.				CHECKED			Moss Landing, CA 95039		
		3. REMOVE BURRS AND SHARP EDGES .015 MAX.							PH: (831) 775-1700		
		4. MACHINED FILLET RADI. .0150-.030.				PROJECT NO.	352000		HEAVY LIFT ELEVATOR		
NEXT ASSY Description	NEXT ASSY Number	5. MACHINED DIAMETERS ON A COMMON CENTERLINE CONCENTRIC WITHIN .005				PROJECT	HEAVY LIFT ELEVATOR		FOAM BLOCK SUPPORT TUBE END PLATES		
		6. PERPENDICULARITY & PARALLELISM OF MACHINED SURFACES .002 PER INCH. MAX .012 INCHES FOR SINGLE SURFACE.							SIZE B	DWG. NO. 10020768DWG	REV.
Application		DO NOT SCALE DRAWING				WEIGHT					
								SCALE 1:2	CAD FILE: MECH ENG ON TORNADO	SHEET 1 OF 1	