




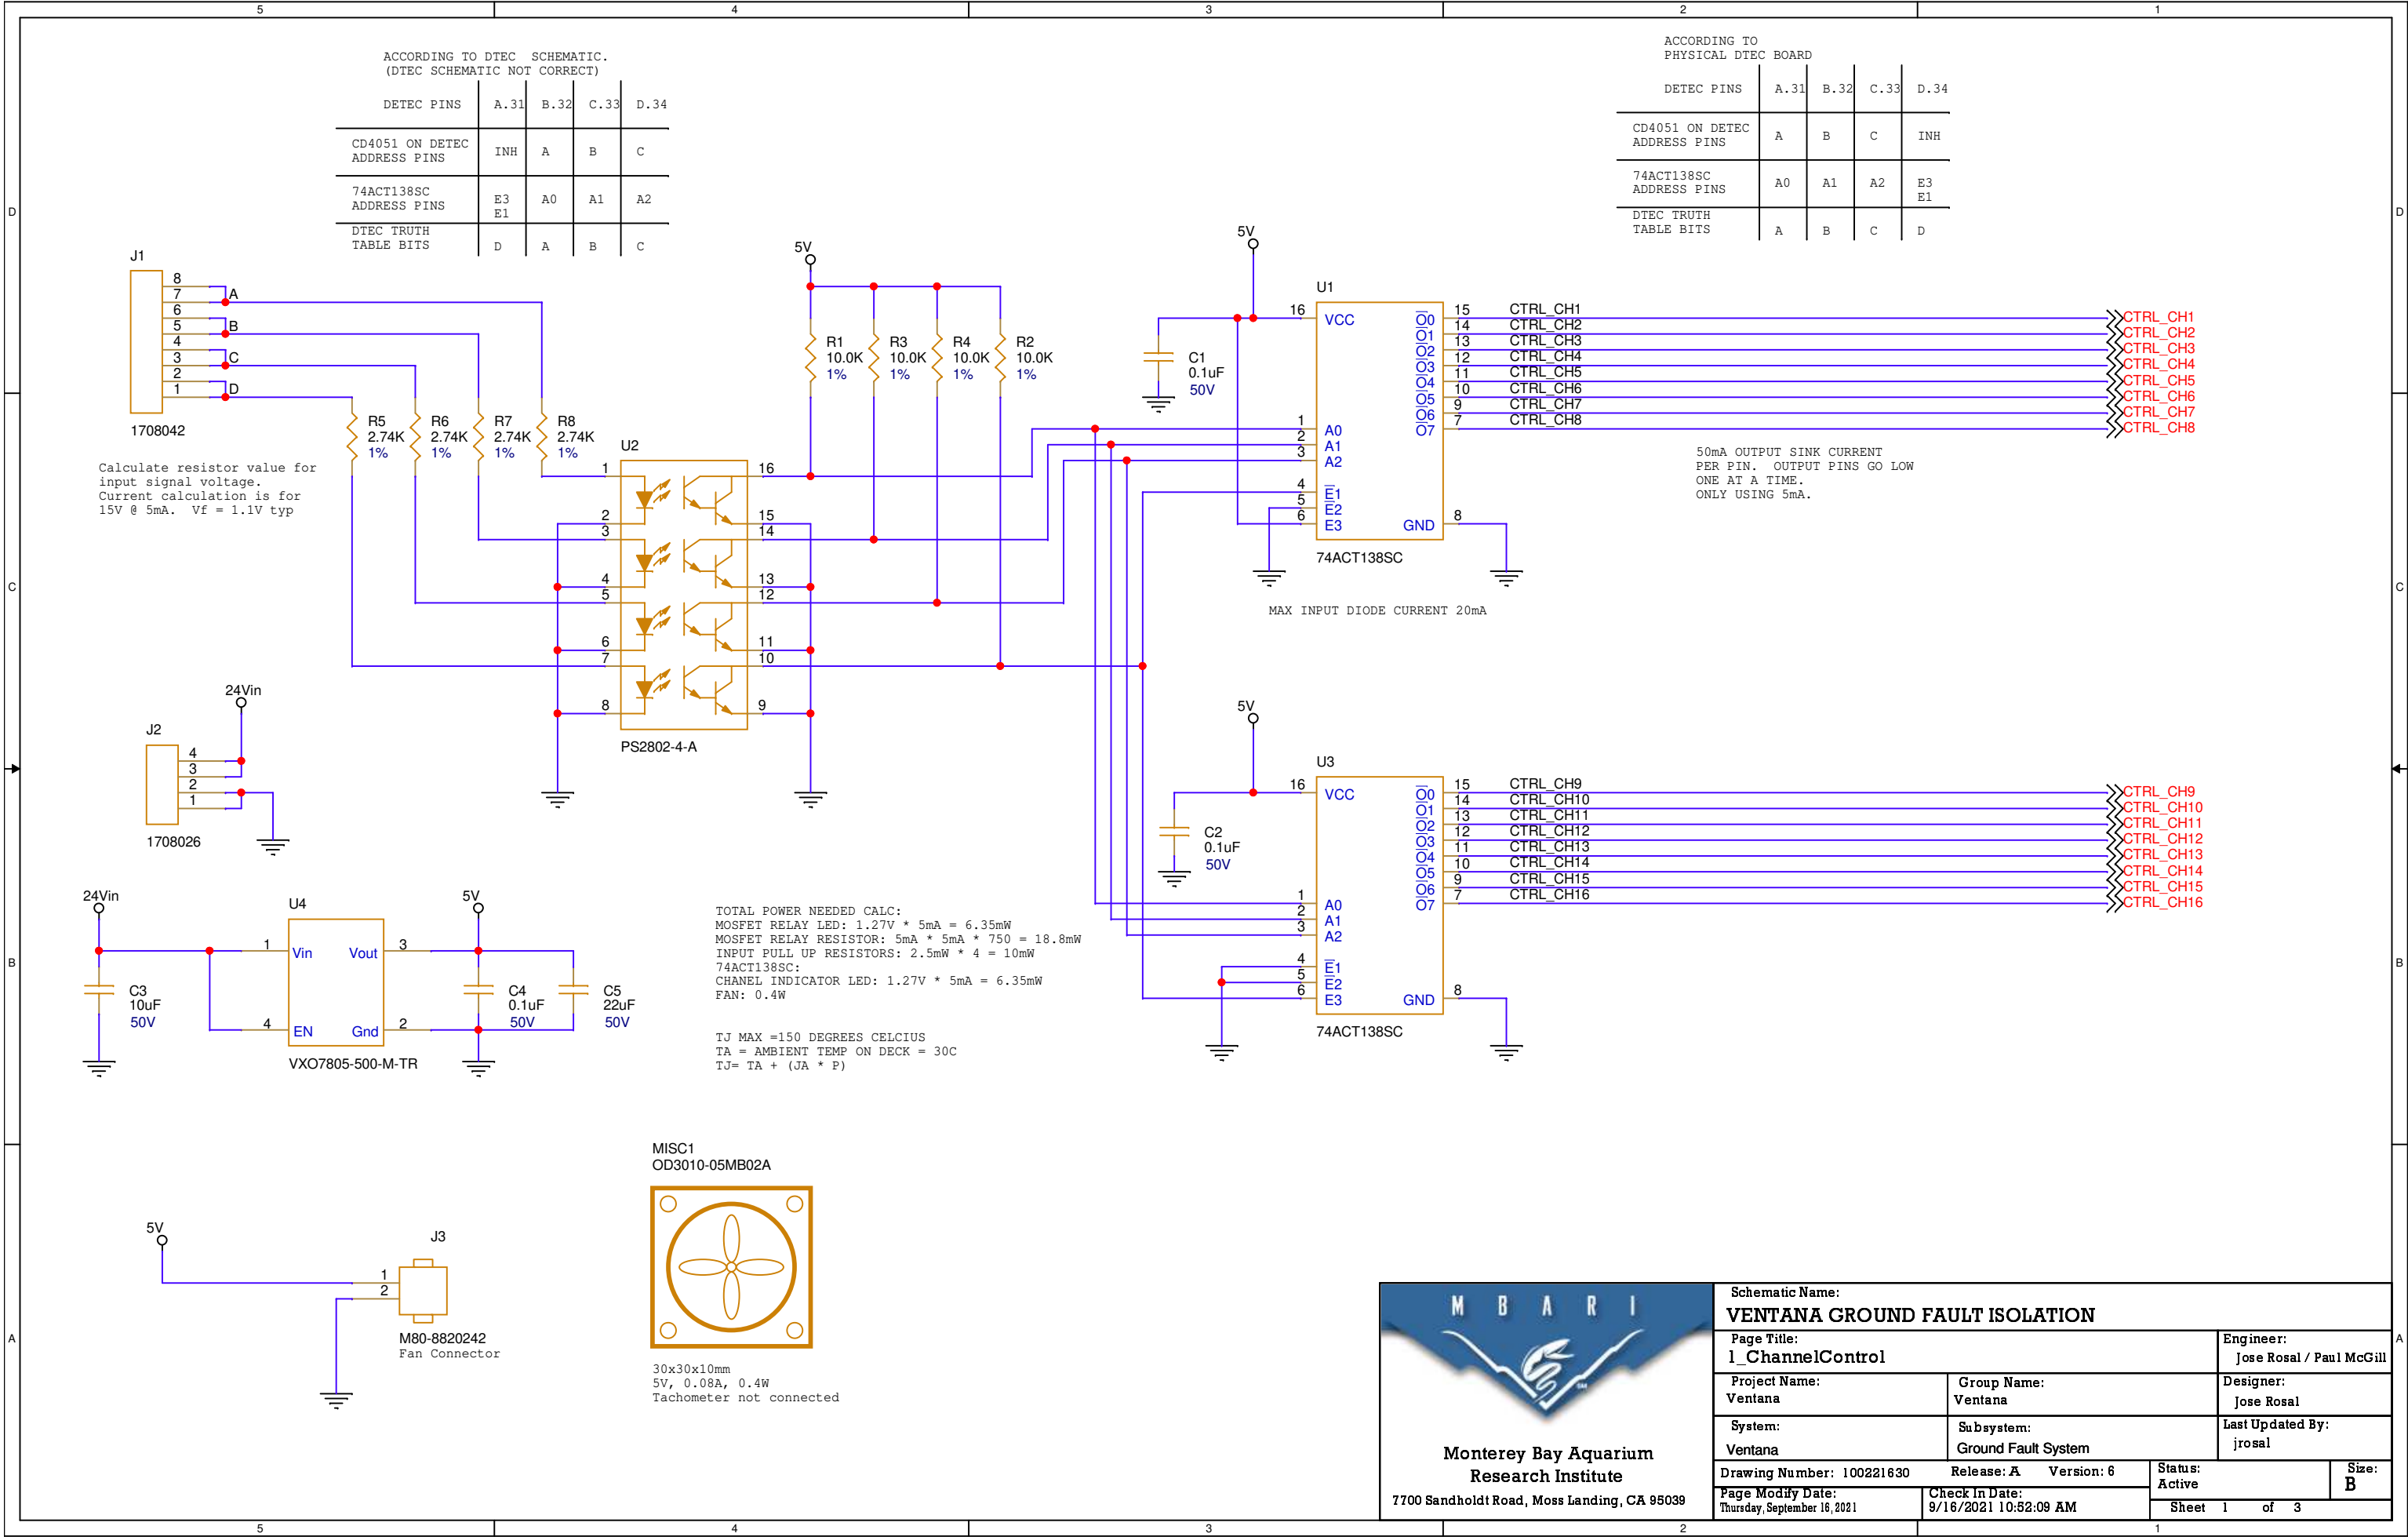

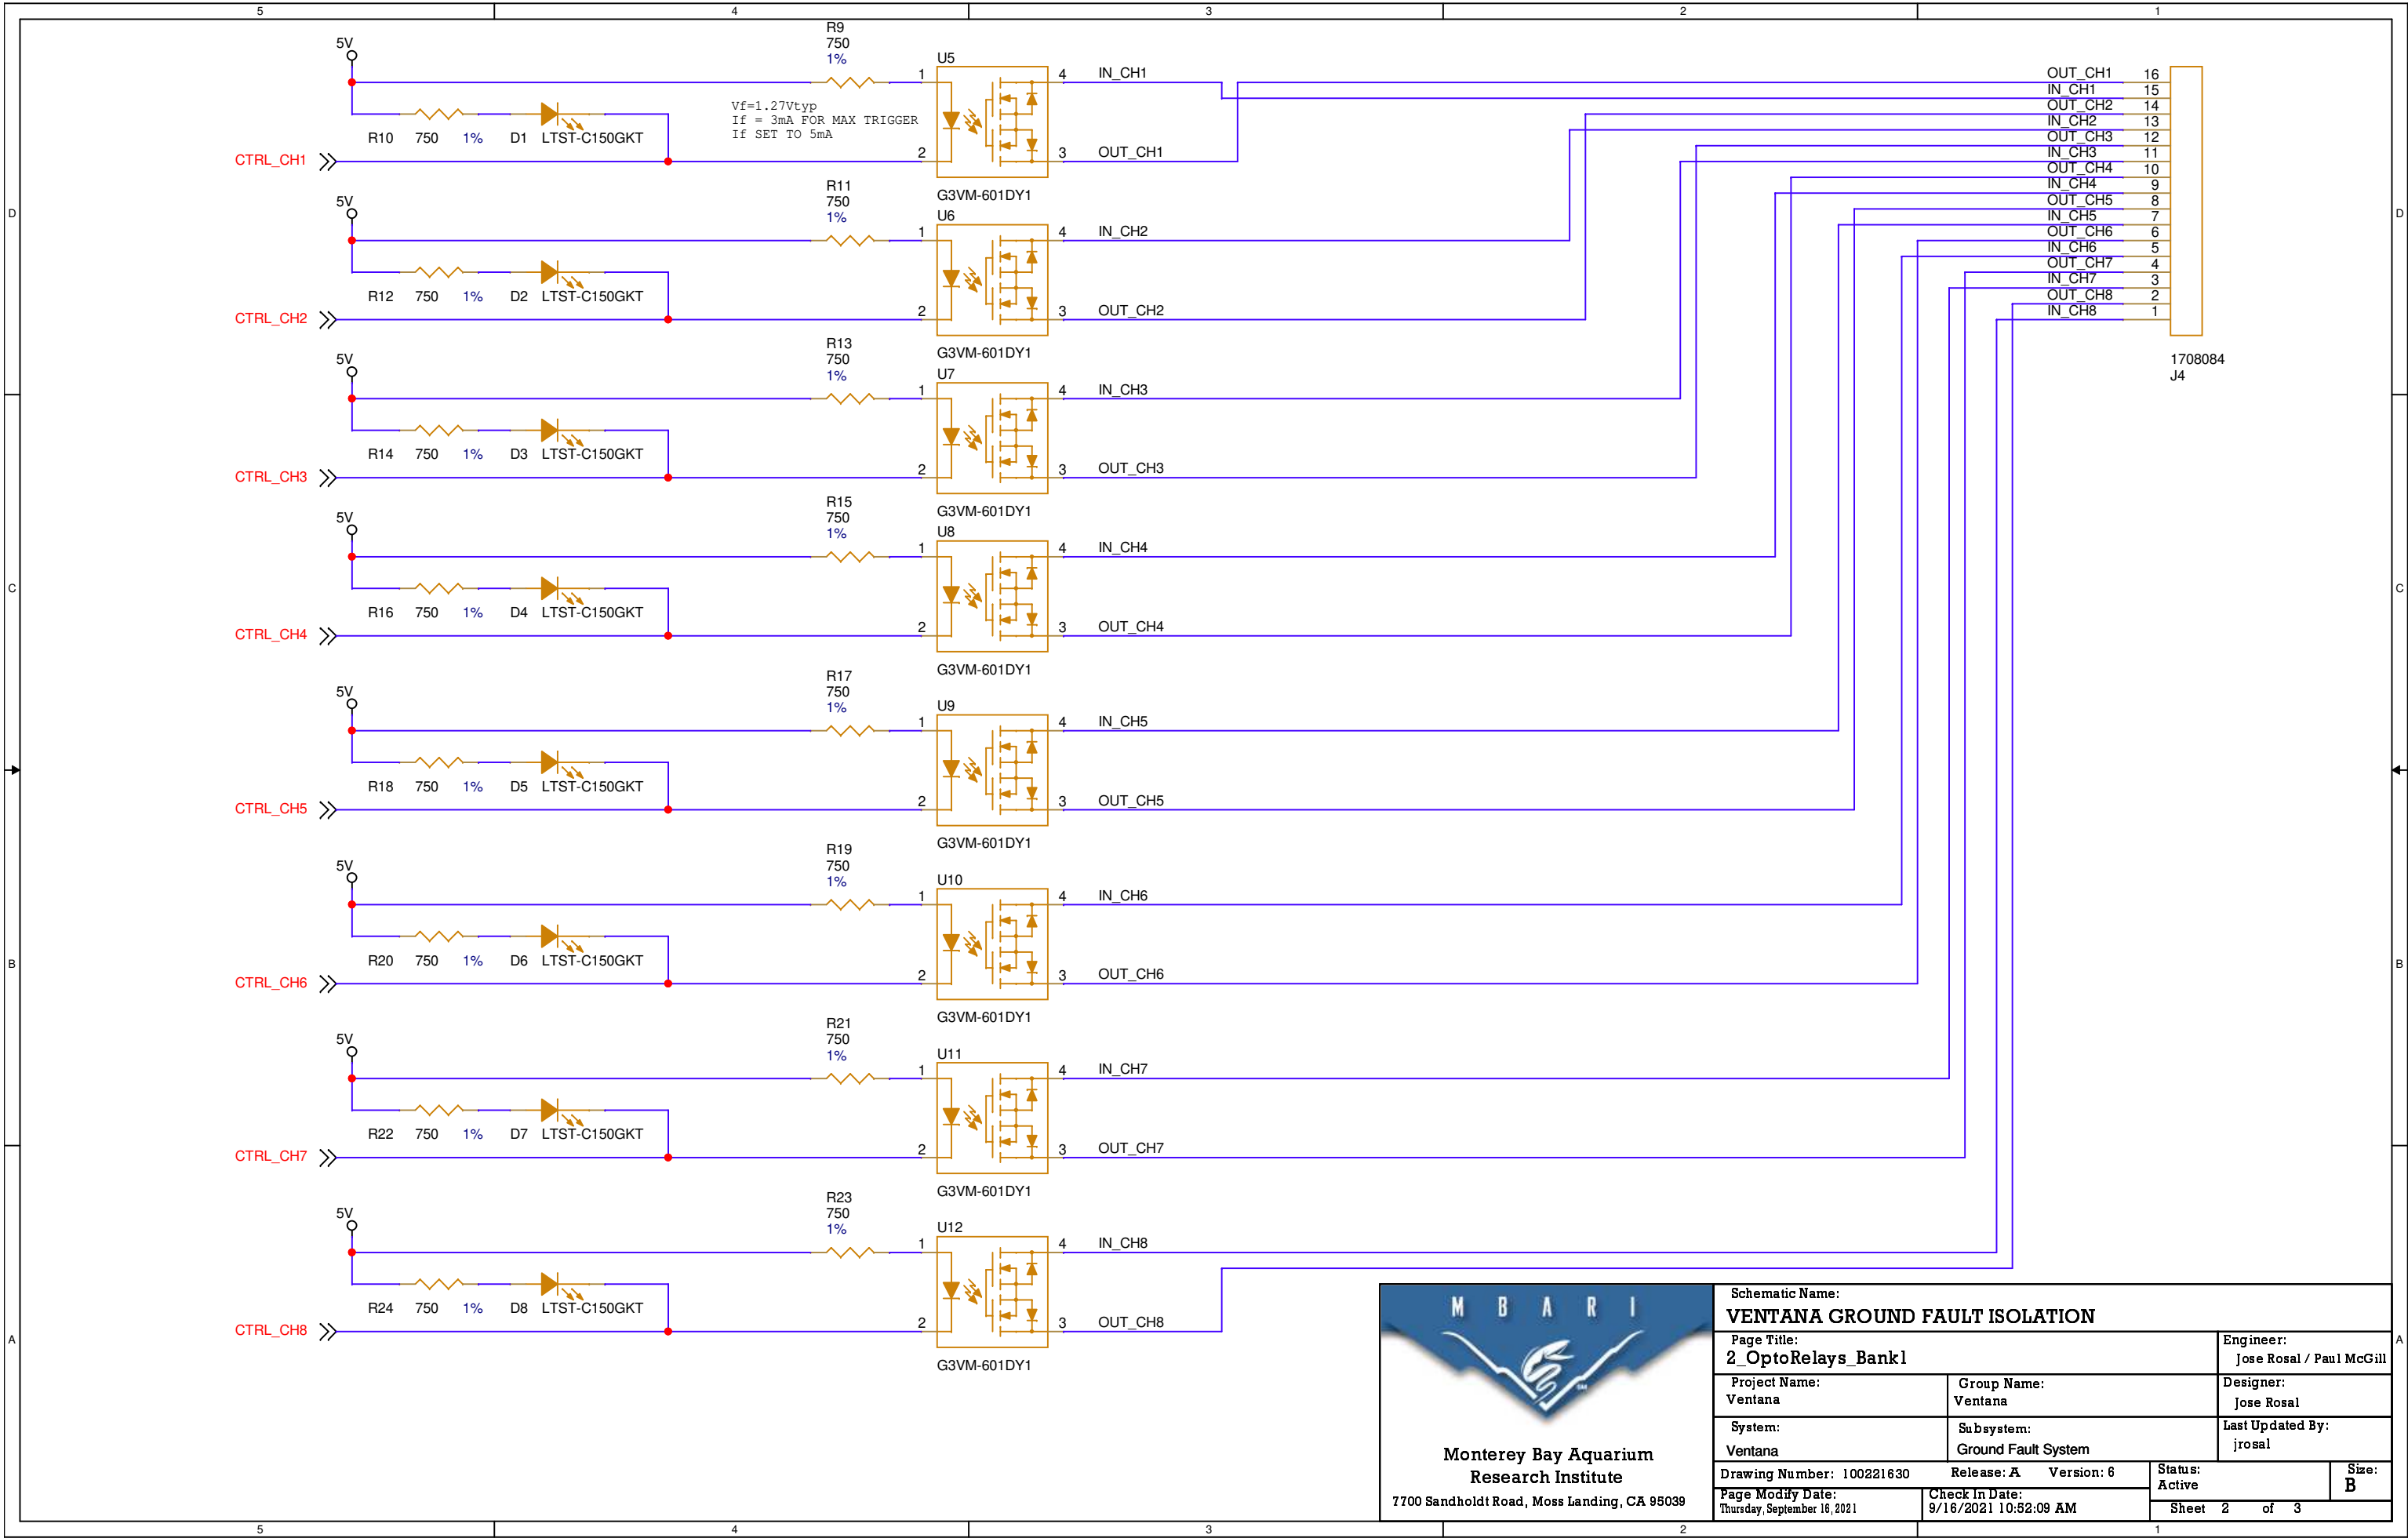

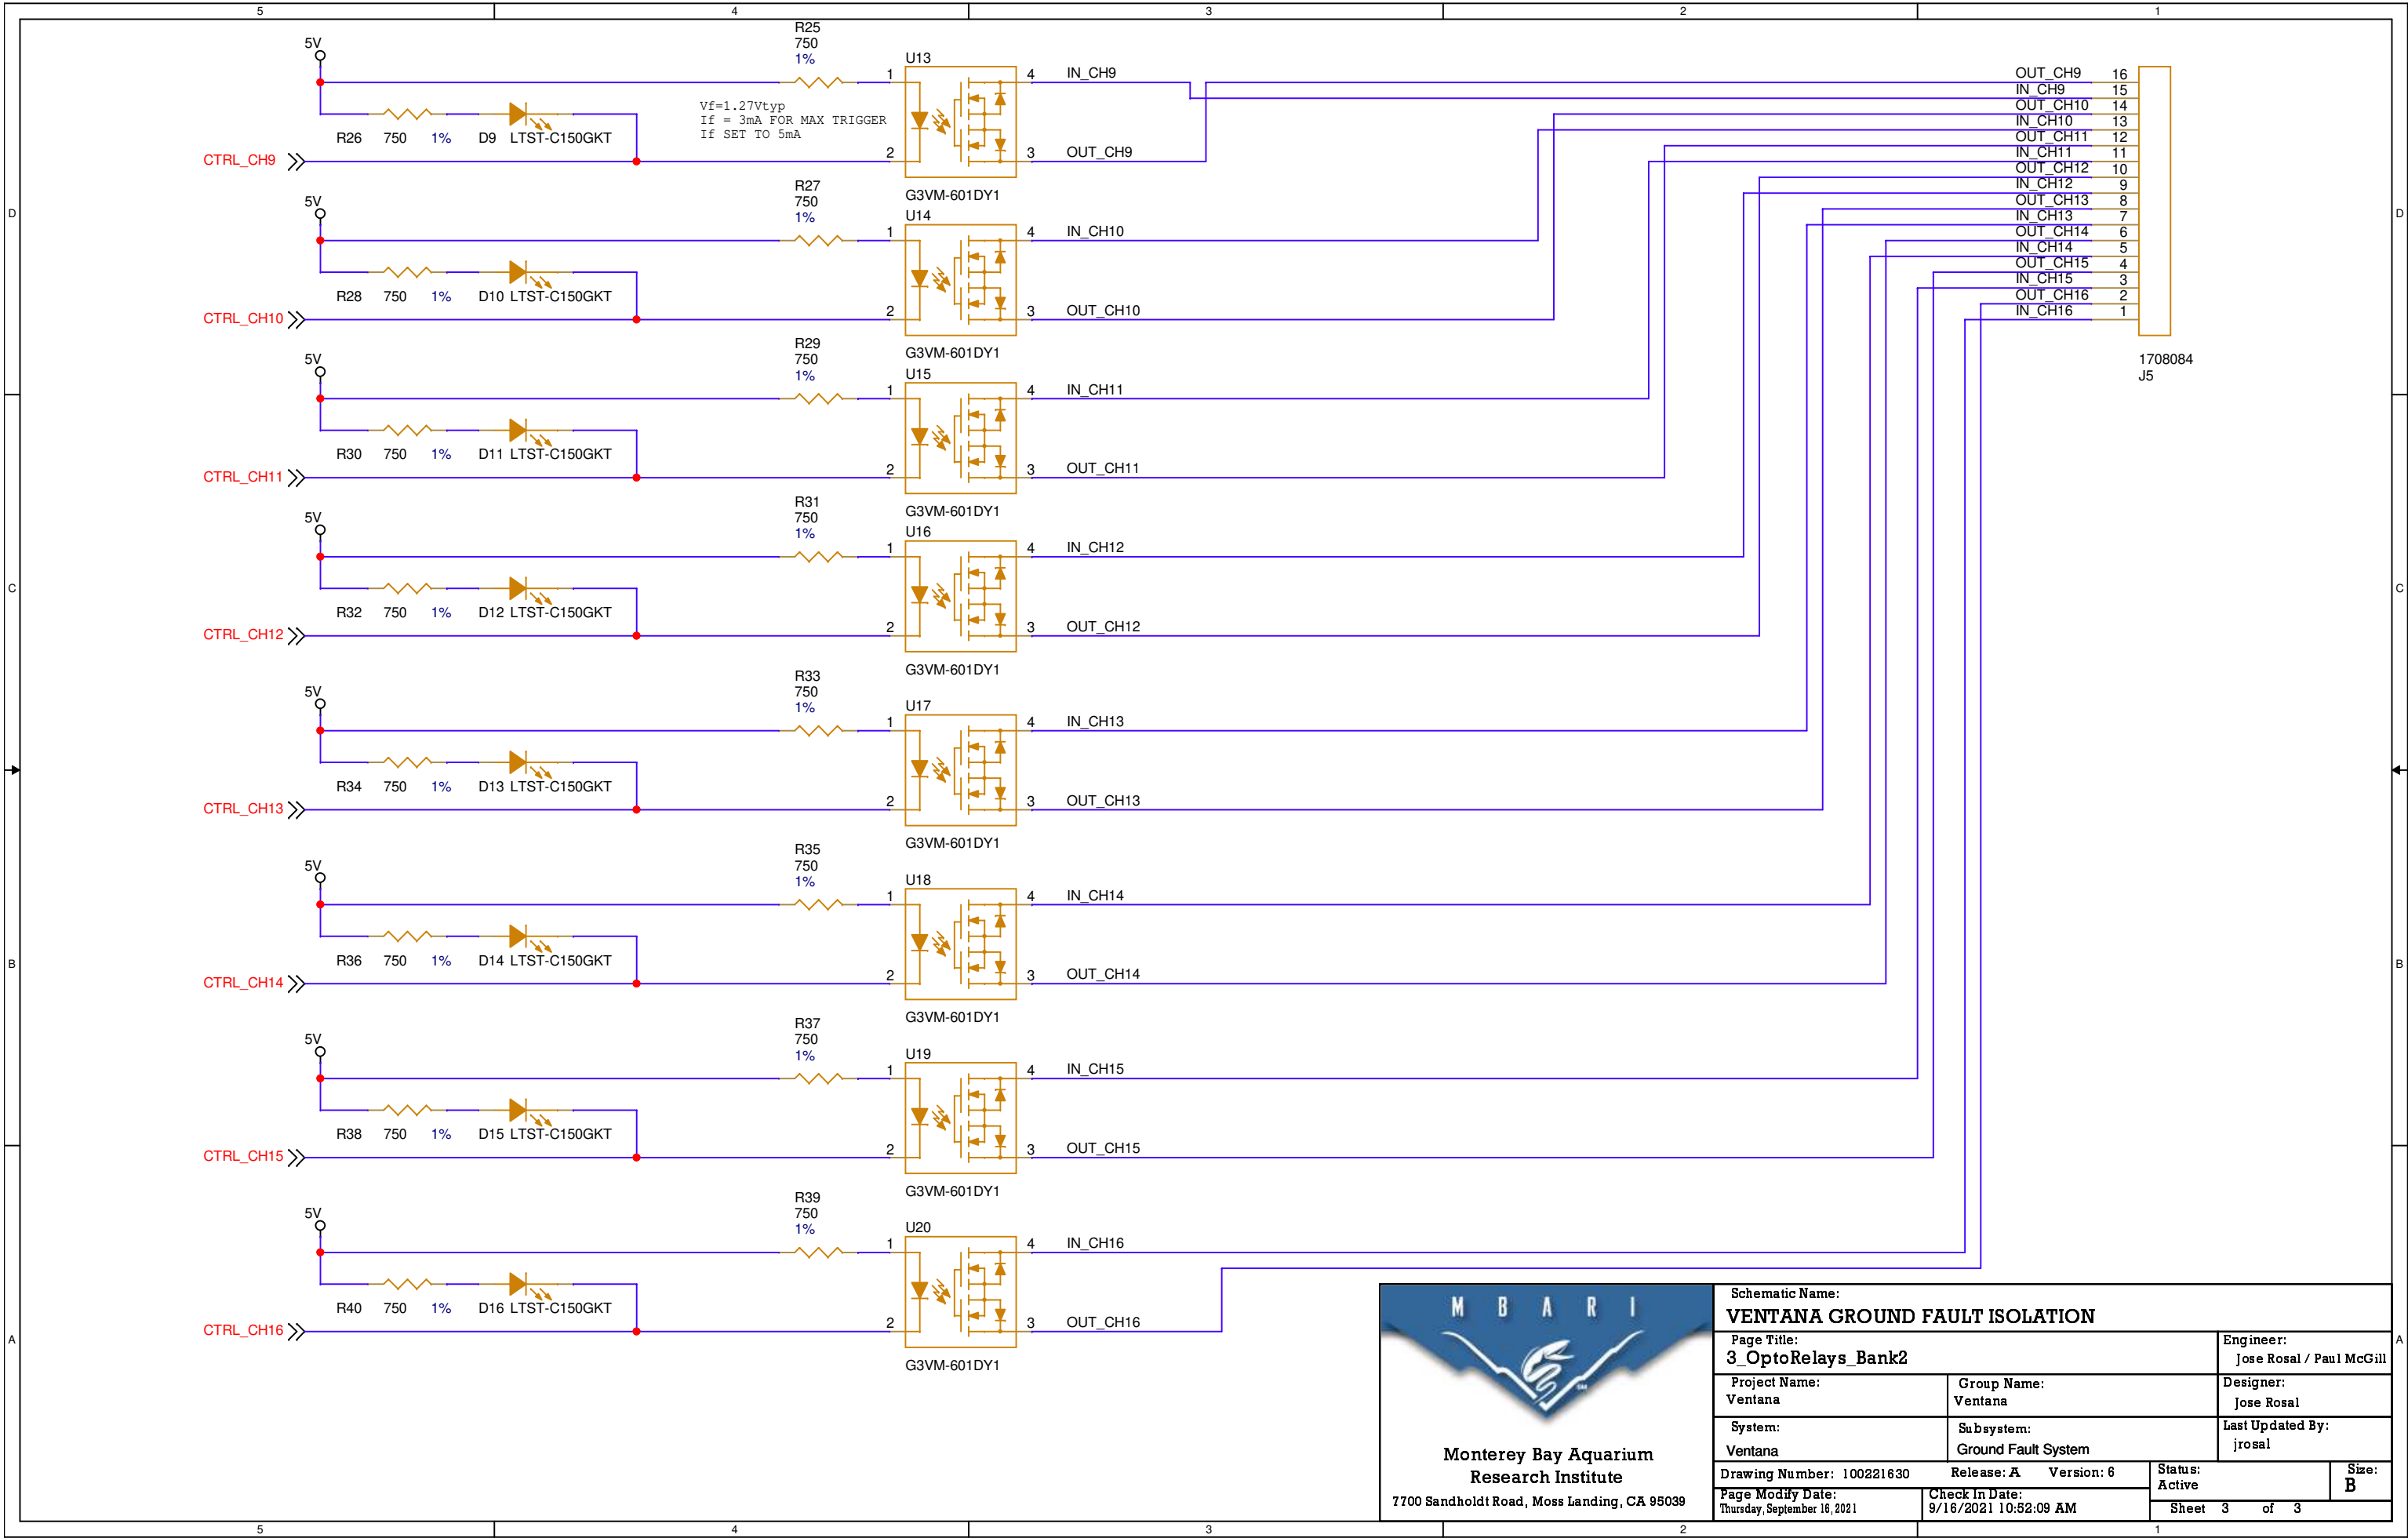

Monterey Bay Aquarium
Research Institute
7700 Sandholdt Road, Moss Landing, CA 95039

Schematic Name:					
VENTANA GROUND FAULT ISOLATION					
Page Title: 3_OptoRelays_Bank2			Engineer: Jose Rosal / Paul McGill		
Project Name: Ventana	Group Name: Ventana		Designer: Jose Rosal		
System: Ventana	Subsystem: Ground Fault System		Last Updated By: jrosal		
Drawing Number: 100221630		Release: A	Version: 6	Status: Active	Size: B
Page Modify Date: Thursday, September 16, 2021		Check In Date: 9/16/2021 10:52:09 AM		Sheet 3 of 3	