


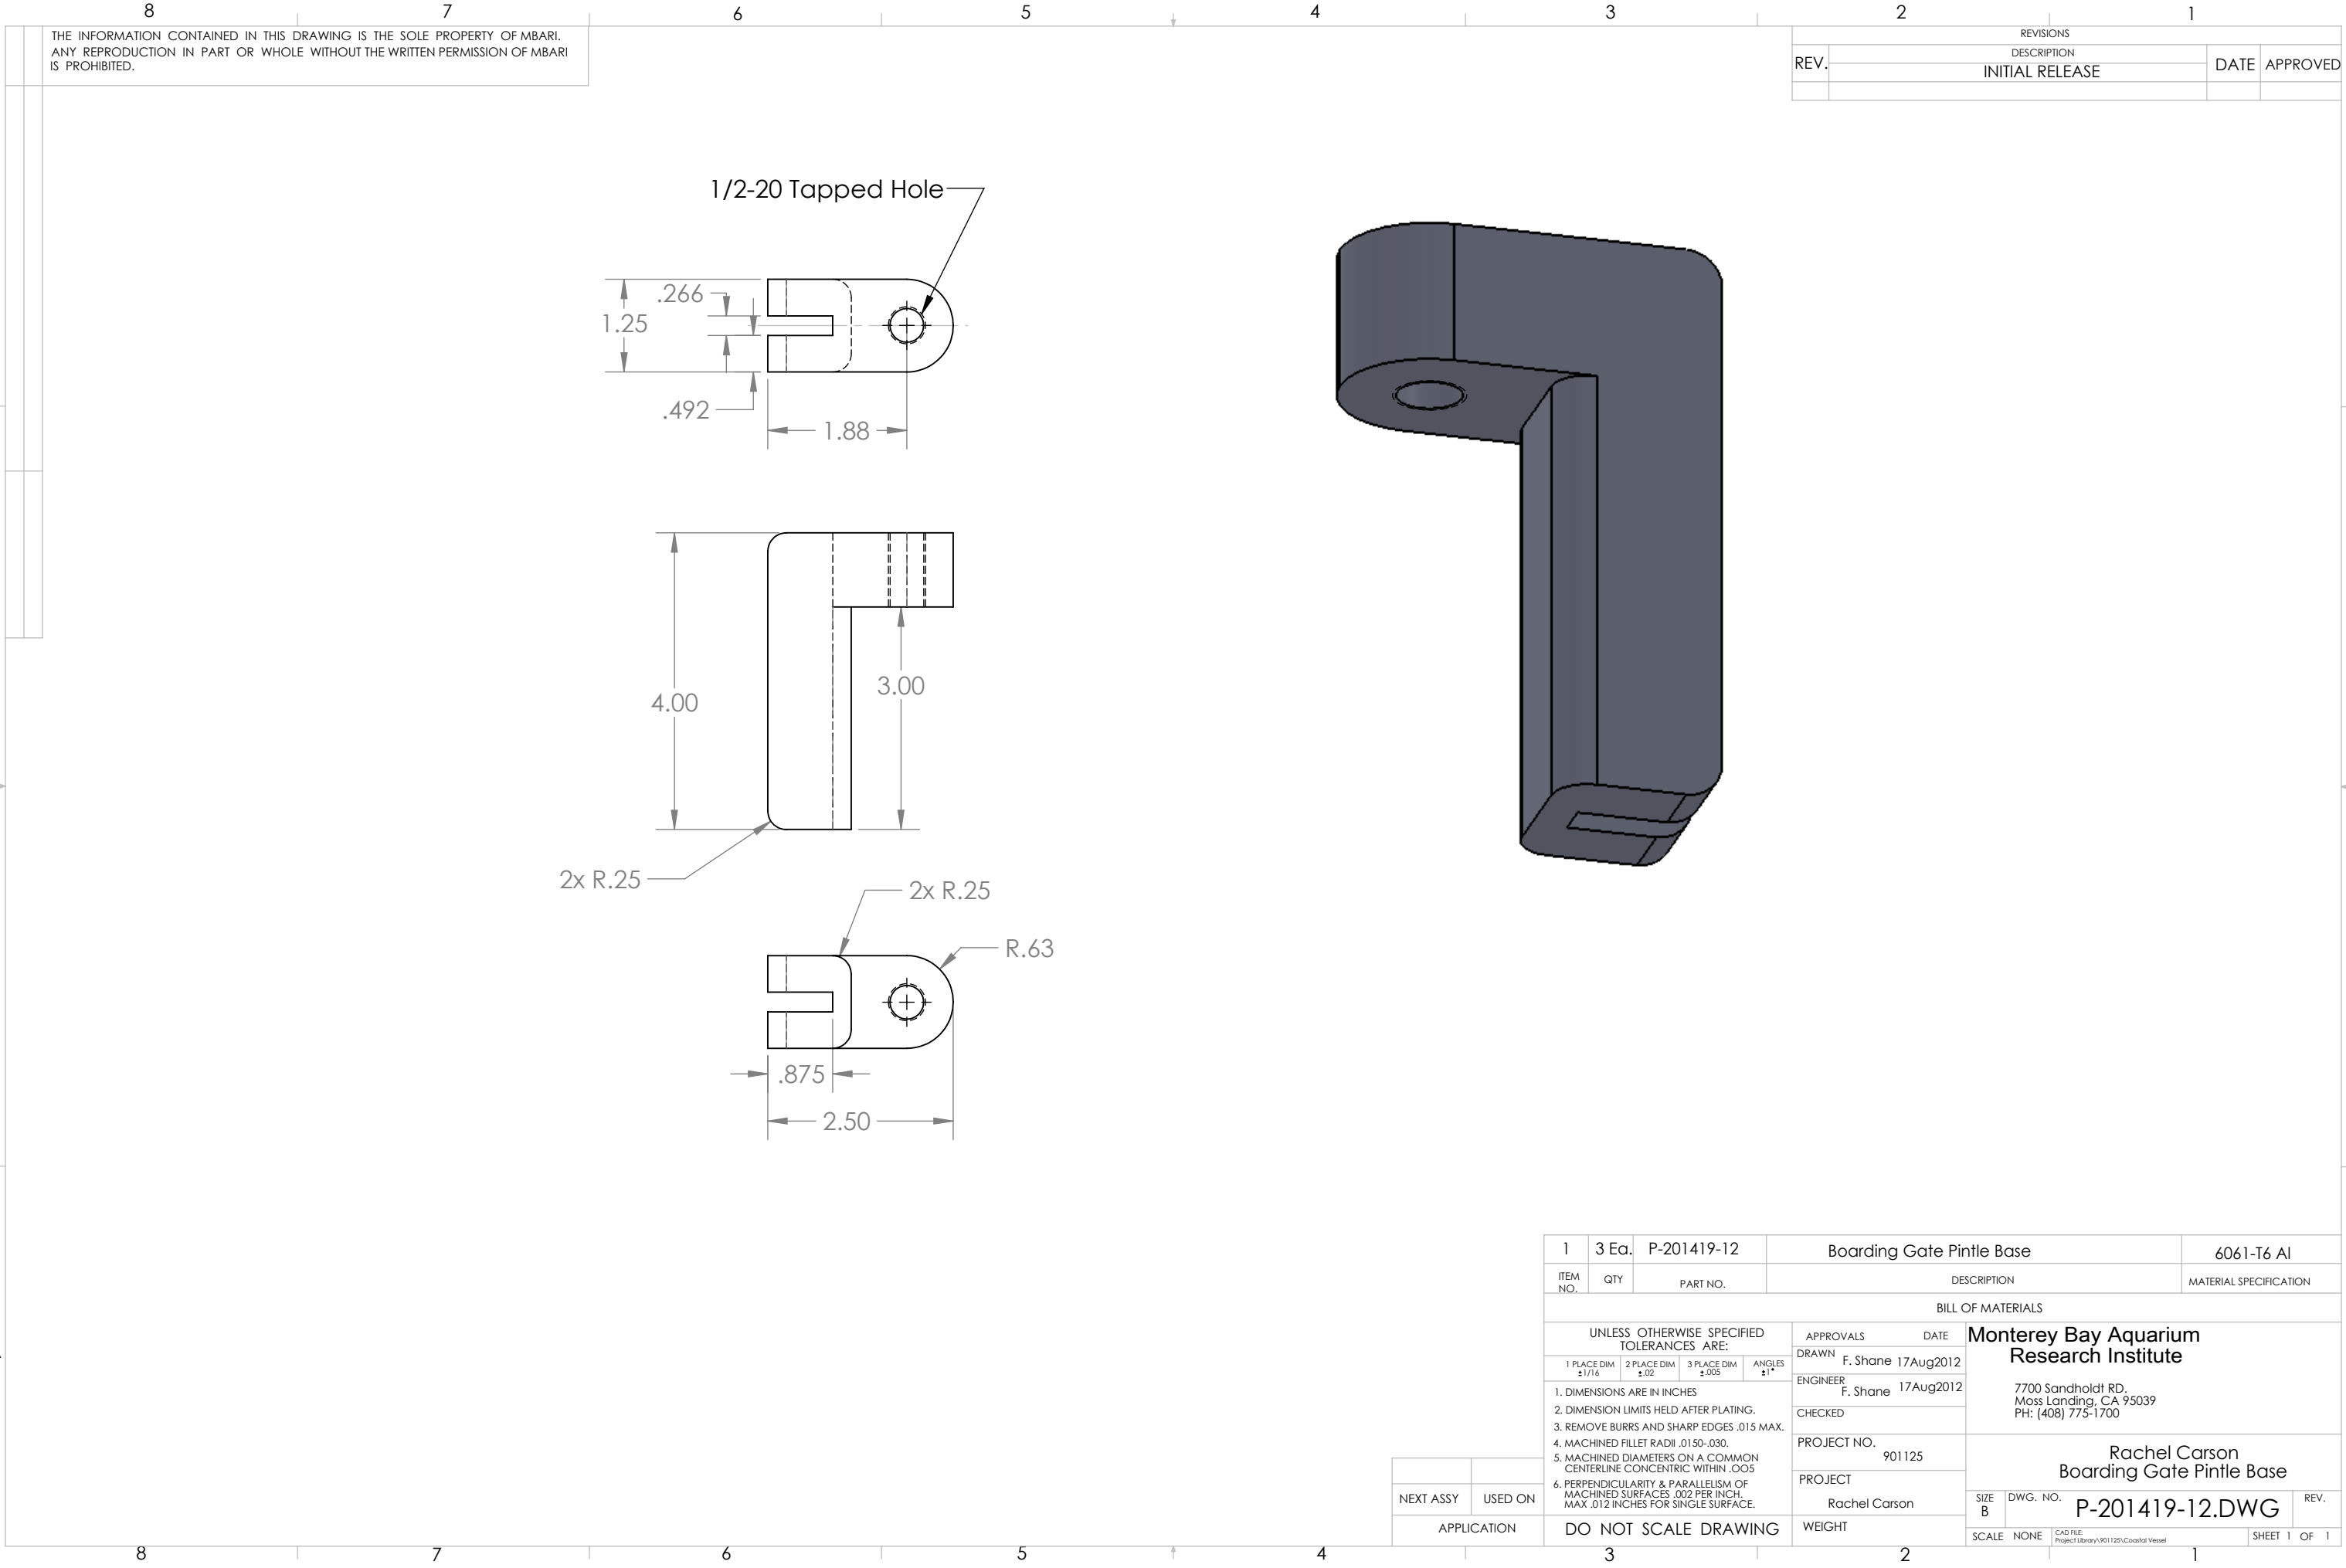

THE INFORMATION CONTAINED IN THIS DRAWING IS THE SOLE PROPERTY OF MBARI.
ANY REPRODUCTION IN PART OR WHOLE WITHOUT THE WRITTEN PERMISSION OF MBARI
IS PROHIBITED.

REVISIONS			
REV.	DESCRIPTION	DATE	APPROVED
	INITIAL RELEASE		

1	3 Ea.	P-201419-12	Boarding Gate Pintle Base			6061-T6 Al	
ITEM NO.	QTY	PART NO.	DESCRIPTION			MATERIAL SPECIFICATION	
BILL OF MATERIALS							
UNLESS OTHERWISE SPECIFIED TOLERANCES ARE:			APPROVALS	DATE	Monterey Bay Aquarium Research Institute 7700 Sandholdt RD. Moss Landing, CA 95039 PH: (408) 775-1700		
1 PLACE DIM ±1/16	2 PLACE DIM ±.02	3 PLACE DIM ±.005	ANGLES ±1°	DRAWN			F. Shane 17Aug2012
1. DIMENSIONS ARE IN INCHES 2. DIMENSION LIMITS HELD AFTER PLATING. 3. REMOVE BURRS AND SHARP EDGES .015 MAX. 4. MACHINED FILLET RADII .0150-.030. 5. MACHINED DIAMETERS ON A COMMON CENTERLINE CONCENTRIC WITHIN .005 6. PERPENDICULARITY & PARALLELISM OF MACHINED SURFACES .002 PER INCH. MAX .012 INCHES FOR SINGLE SURFACE.			ENGINEER	F. Shane 17Aug2012			
			CHECKED				
DO NOT SCALE DRAWING			PROJECT NO.	901125	Rachel Carson Boarding Gate Pintle Base		
			PROJECT	Rachel Carson			
			SIZE B	DWG. NO.	P-201419-12.DWG		
			SCALE	NONE	CAD FILE Project Library\901125\Coastal Vessel	SHEET 1 OF 1	