
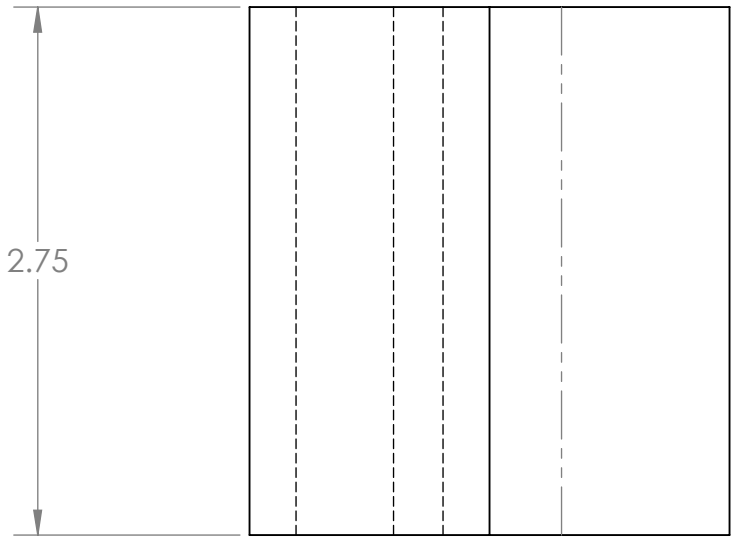


REVISIONS			
REV.	DESCRIPTION	DATE	APPROVED
	INITIAL RELEASE		

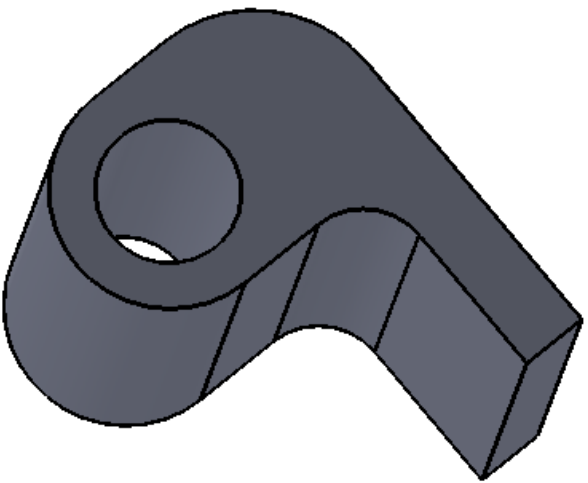

1		3 Ea.		P-201419-12		Boarding Gate Gudgeon				316 St. Stl					
ITEM NO.		QTY		PART NO.		DESCRIPTION					MATERIAL SPECIFICATION				
BILL OF MATERIALS															
UNLESS OTHERWISE SPECIFIED TOLERANCES ARE: 1 PLACE DIM ±1/16 2 PLACE DIM ±.02 3 PLACE DIM ±.005 ANGLES ±1° 1. DIMENSIONS ARE IN INCHES 2. DIMENSION LIMITS HELD AFTER PLATING. 3. REMOVE BURRS AND SHARP EDGES .015 MAX. 4. MACHINED FILLET RADII .0150-.030. 5. MACHINED DIAMETERS ON A COMMON CENTERLINE CONCENTRIC WITHIN .005 6. PERPENDICULARITY & PARALLELISM OF MACHINED SURFACES .002 PER INCH. MAX .012 INCHES FOR SINGLE SURFACE. DO NOT SCALE DRAWING						APPROVALS		DATE		Monterey Bay Aquarium Research Institute 7700 Sandholdt RD. Moss Landing, CA 95039 PH: (408) 775-1700 Rachel Carson Boarding Gate Gudgeon P-201419A-12.DWG					
						DRAWN		F. Shane 17Aug2012							
						ENGINEER		F. Shane 17Aug2012							
						CHECKED									
						PROJECT NO.		901125							
PROJECT						Rachel Carson		SIZE B		DWG. NO.		REV.			
DO NOT SCALE DRAWING						WEIGHT		SCALE		NONE		CAD FILE: Project Library\901125\Coastal Vessel		SHEET 1 OF 1	

A