
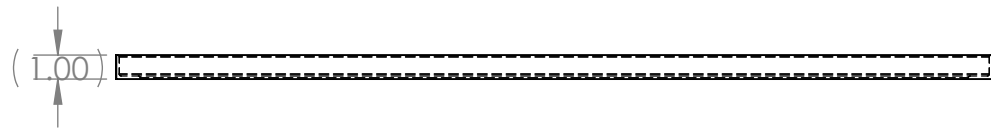


REVISIONS			
REV.	DESCRIPTION	DATE	APPROVED
	INITIAL RELEASE		

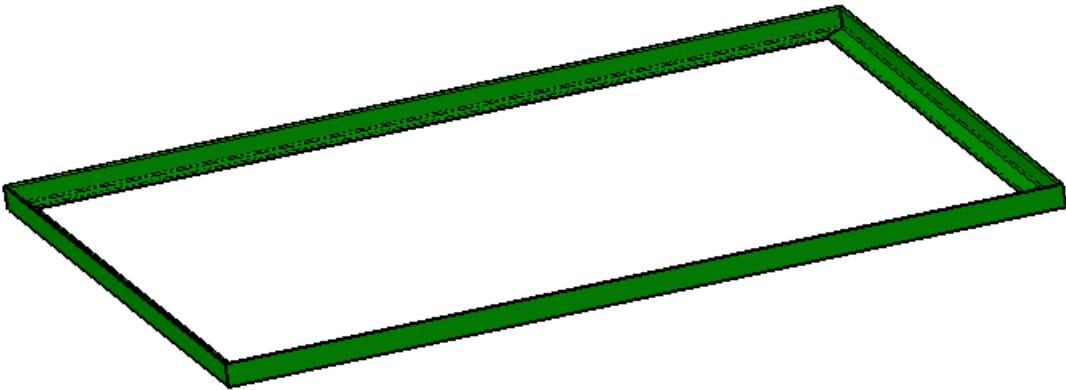

ITEM NO.	PART NUMBER	DESCRIPTION	QTY.
1	P6-300079-12 1in x 1in x .13in. x 36.5in. Al Angle		4

2				
1	1 Ea.		Platform Grating Frame Assembly	
ITEM NO.	QTY	PART NO.	DESCRIPTION	MATERIAL SPECIFICATION

UNLESS OTHERWISE SPECIFIED TOLERANCES ARE:				APPROVALS DATE		BILL OF MATERIALS	
1 PLACE DIM ±1/16	2 PLACE DIM ±.02	3 PLACE DIM ±.005	ANGLES ±1°	DRAWN F. Shane 02Jan2013	Monterey Bay Aquarium Research Institute 7700 Sandholdt RD. Moss Landing, CA 95039 PH: (408) 775-1700		
1. DIMENSIONS ARE IN INCHES				ENGINEER F. Shane 02Jan2013			
2. DIMENSION LIMITS HELD AFTER PLATING.				CHECKED			
3. REMOVE BURRS AND SHARP EDGES .015 MAX.				PROJECT NO. 300079		Rachel Carson Platform Grating Frame Assembly	
4. MACHINED FILLET RADII .0150-.030.				PROJECT			
5. MACHINED DIAMETERS ON A COMMON CENTERLINE CONCENTRIC WITHIN .005				Boarding Platform			
6. PERPENDICULARITY & PARALLELISM OF MACHINED SURFACES .002 PER INCH. MAX .012 INCHES FOR SINGLE SURFACE.				WEIGHT		SIZE B DWG. NO. A5-3000079-13	REV.
DO NOT SCALE DRAWING				SCALE NONE		CAD FILE: Project Library\901219\SWTOCE	SHEET 1 OF 1

NEXT ASSY	USED ON
APPLICATION	