


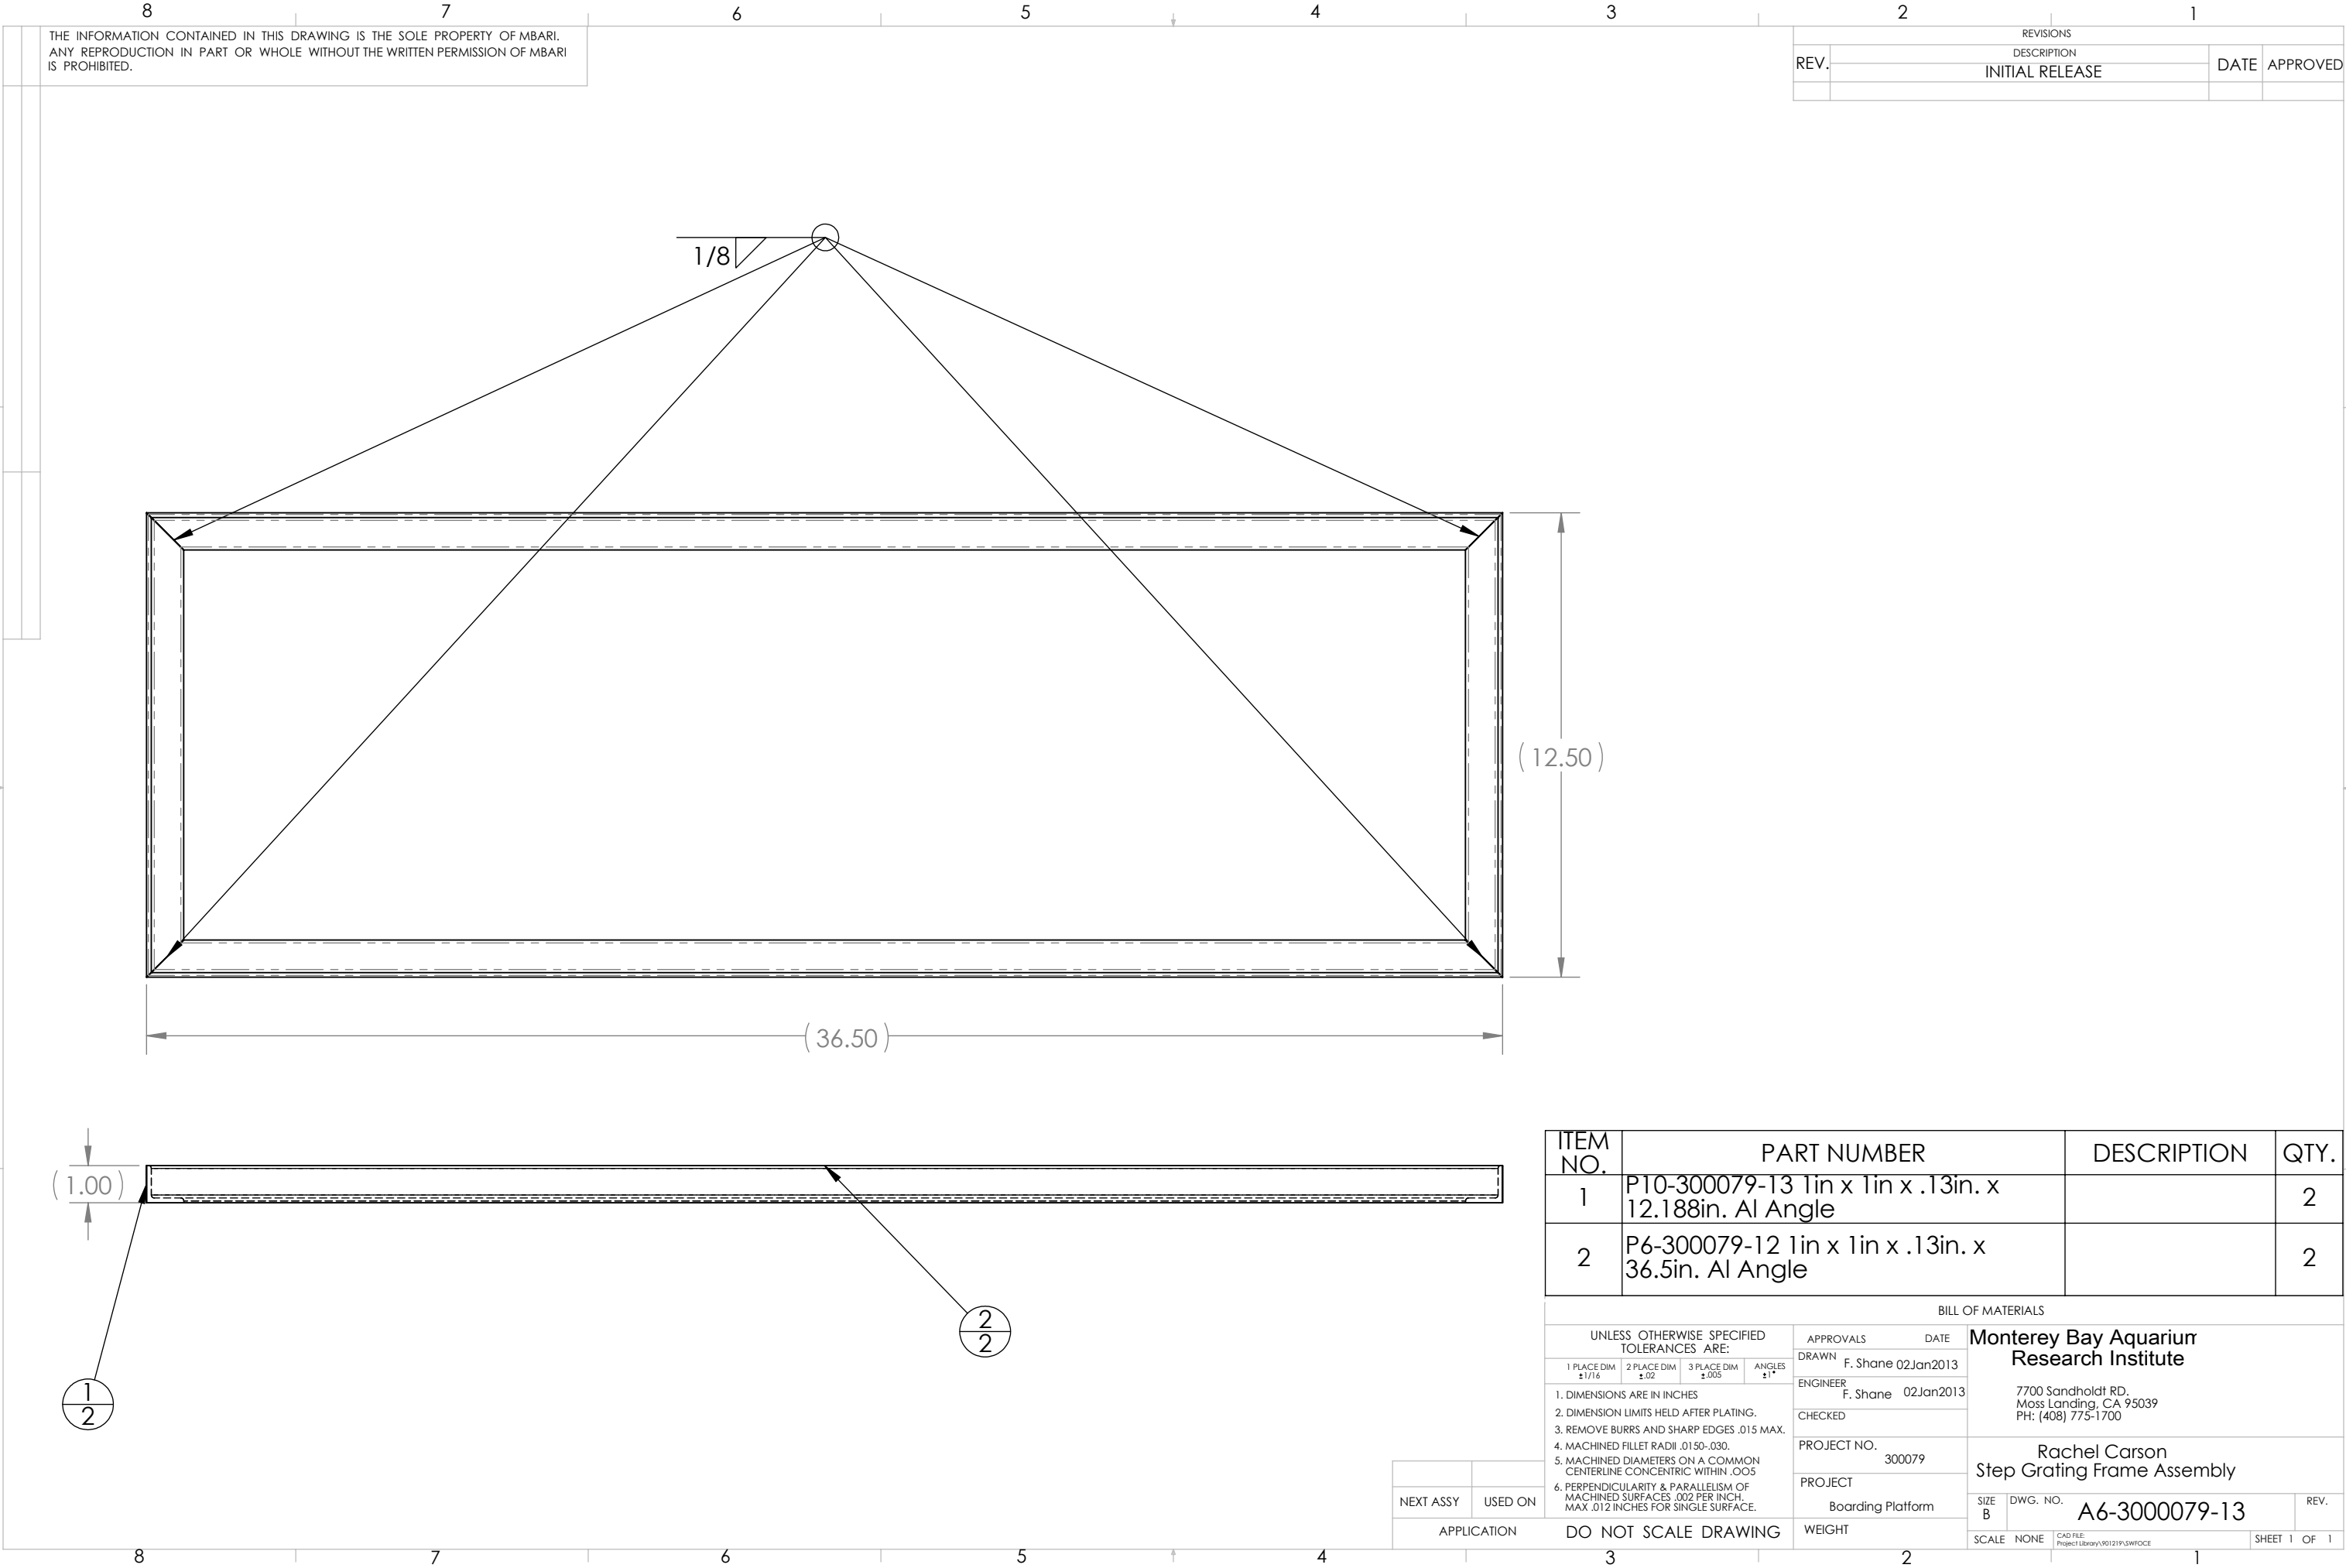

THE INFORMATION CONTAINED IN THIS DRAWING IS THE SOLE PROPERTY OF MBARI.
ANY REPRODUCTION IN PART OR WHOLE WITHOUT THE WRITTEN PERMISSION OF MBARI
IS PROHIBITED.

REVISIONS			
REV.	DESCRIPTION	DATE	APPROVED
	INITIAL RELEASE		

ITEM NO.	PART NUMBER	DESCRIPTION	QTY.
1	P10-300079-13 1in x 1in x .13in. x 12.188in. Al Angle		2
2	P6-300079-12 1in x 1in x .13in. x 36.5in. Al Angle		2

BILL OF MATERIALS			
UNLESS OTHERWISE SPECIFIED TOLERANCES ARE:		APPROVALS	DATE
1 PLACE DIM ±1/16	2 PLACE DIM ±.02	DRAWN	F. Shane 02Jan2013
3 PLACE DIM ±.005	ANGLES ±1°	ENGINEER	F. Shane 02Jan2013
1. DIMENSIONS ARE IN INCHES		CHECKED	
2. DIMENSION LIMITS HELD AFTER PLATING.		PROJECT NO.	300079
3. REMOVE BURRS AND SHARP EDGES .015 MAX.		PROJECT	Boarding Platform
4. MACHINED FILLET RADII .0150-.030.		WEIGHT	
5. MACHINED DIAMETERS ON A COMMON CENTERLINE CONCENTRIC WITHIN .005		SCALE	NONE
6. PERPENDICULARITY & PARALLELISM OF MACHINED SURFACES .002 PER INCH. MAX .012 INCHES FOR SINGLE SURFACE.		CAD FILE	Project Library\901219\SWFOCE
		SIZE	B
		DWG. NO.	A6-3000079-13
		REV.	
		SHEET	1 OF 1