
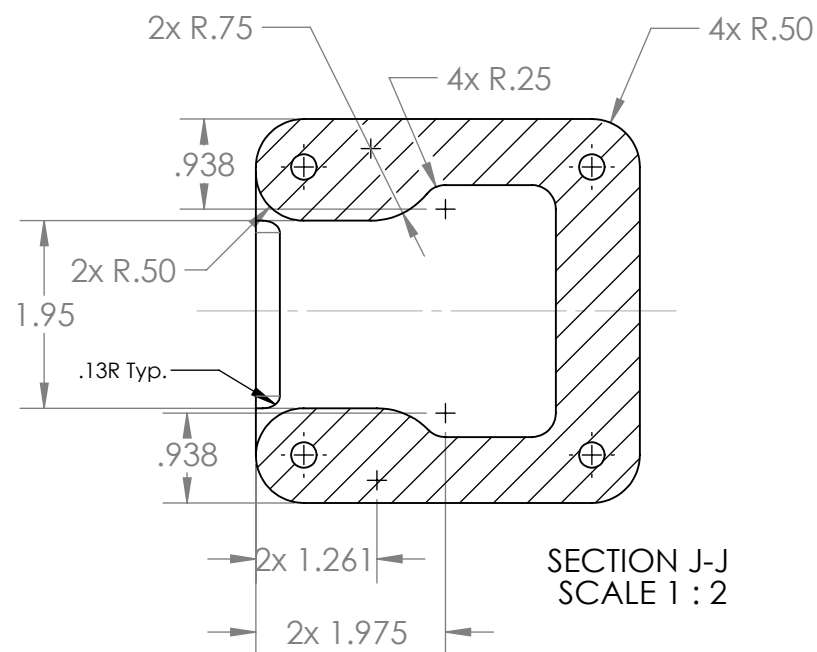
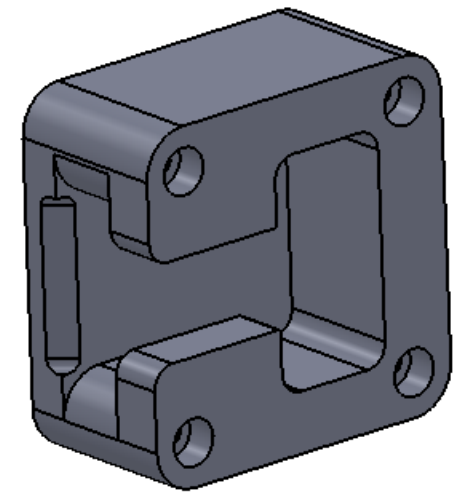


REVISIONS			
REV.	DESCRIPTION	DATE	APPROVED
	INITIAL RELEASE		

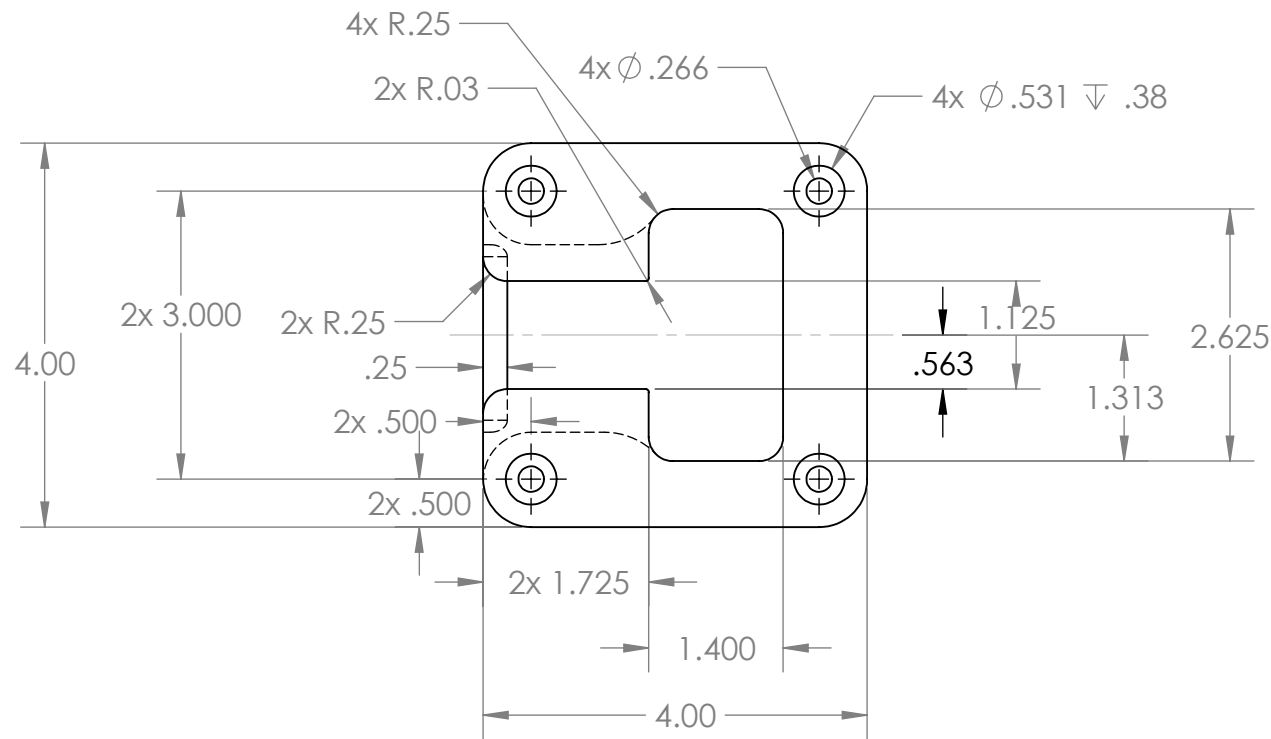

SECTION J-J
SCALE 1 : 2

2				
1	2		Receptacle for Ladder Attachment Knob	Acetal
ITEM #	QTY.	MFR. #	Description	Material
BILL OF MATERIALS				
UNLESS OTHERWISE SPECIFIED TOLERANCES ARE:			APPROVALS	DATE
1 PLACE DIM ±1/16	2 PLACE DIM ±.02	3 PLACE DIM ±.005	ANGLES ±1°	
1. DIMENSIONS ARE IN INCHES			DRAWN	F. Shane 03Jan2013
2. DIMENSION LIMITS HELD AFTER PLATING.			ENGINEER	F. Shane 03Jan2013
3. REMOVE BURRS AND SHARP EDGES .015 MAX.			CHECKED	
4. MACHINED FILLET RADII .0150-.030.			PROJECT NO.	300079
5. MACHINED DIAMETERS ON A COMMON CENTERLINE CONCENTRIC WITHIN .005			PROJECT	
6. PERPENDICULARITY & PARALLELISM OF MACHINED SURFACES .002 PER INCH. MAX .012 INCHES FOR SINGLE SURFACE.			Boarding Platform	
DO NOT SCALE DRAWING			WEIGHT	
			Monterey Bay Aquarium Research Institute	
			7700 Sandholdt RD. Moss Landing, CA 95039 PH: (408) 775-1700	
			Rachel Carson Receptacle for Ladder Attmt Knob	
			SIZE B	DWG. NO. P14-3000079-13
			SCALE	NONE
			CAD FILE: Project Library\300079\Rachel Carson	
			SHEET 1 OF 1	