


THE INFORMATION CONTAINED IN THIS DRAWING IS THE SOLE PROPERTY OF MBARI.
ANY REPRODUCTION IN PART OR WHOLE WITHOUT THE WRITTEN PERMISSION OF MBARI
IS PROHIBITED.

REVISIONS			
REV.	DESCRIPTION	DATE	APPROVED
	INITIAL RELEASE		

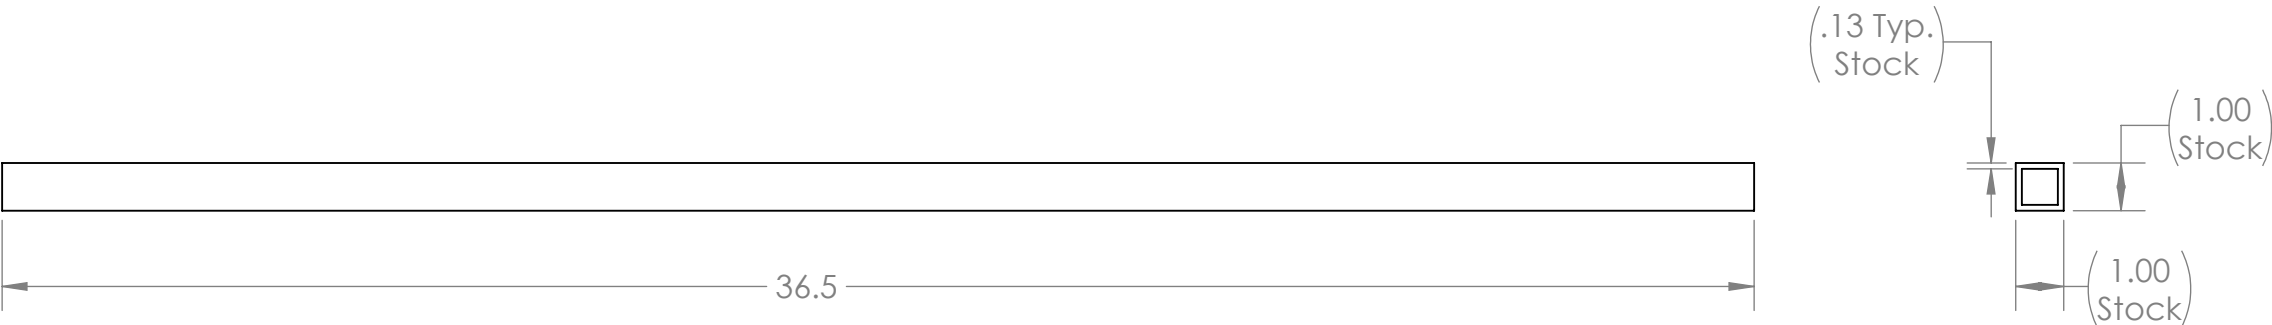

2				
1	1Ea.		Parallel Tube	6061 Al
ITEM NO.	QTY	PART NO.	DESCRIPTION	MATERIAL SPECIFICATION
BILL OF MATERIALS				
UNLESS OTHERWISE SPECIFIED TOLERANCES ARE:		APPROVALS	DATE	
1 PLACE DIM ±.1/16	2 PLACE DIM ±.02	3 PLACE DIM ±.005	ANGLES ±1°	Monterey Bay Aquarium Research Institute 7700 Sandholdt RD. Moss Landing, CA 95039 PH: (408) 775-1700 Rachel Carson Parallel Tube
1. DIMENSIONS ARE IN INCHES				
2. DIMENSION LIMITS HELD AFTER PLATING.				
3. REMOVE BURRS AND SHARP EDGES .015 MAX.				
4. MACHINED FILLET RADII .0150-.030.				
5. MACHINED DIAMETERS ON A COMMON CENTERLINE CONCENTRIC WITHIN .005				
6. PERPENDICULARITY & PARALLELISM OF MACHINED SURFACES .002 PER INCH. MAX. .012 INCHES FOR SINGLE SURFACE.				
DO NOT SCALE DRAWING		WEIGHT		
		APPROVALS	DATE	
		DRAWN	F. Shane 02Jan2013	
		ENGINEER	F. Shane 02Jan2013	
		CHECKED		
		PROJECT NO.	300079	
		PROJECT		
		Boarding Platform		
		SIZE B	DWG. NO.	REV.
		SCALE NONE	P2-300079-12	
		CAD FILE: Project Library\300079\Rachel Carson		SHEET 1 OF 1

NEXT ASSY	USED ON
APPLICATION	