


THE INFORMATION CONTAINED IN THIS DRAWING IS THE SOLE PROPERTY OF MBARI.
ANY REPRODUCTION IN PART OR WHOLE WITHOUT THE WRITTEN PERMISSION OF MBARI
IS PROHIBITED.

REVISIONS			
REV.	DESCRIPTION	DATE	APPROVED
	INITIAL RELEASE		

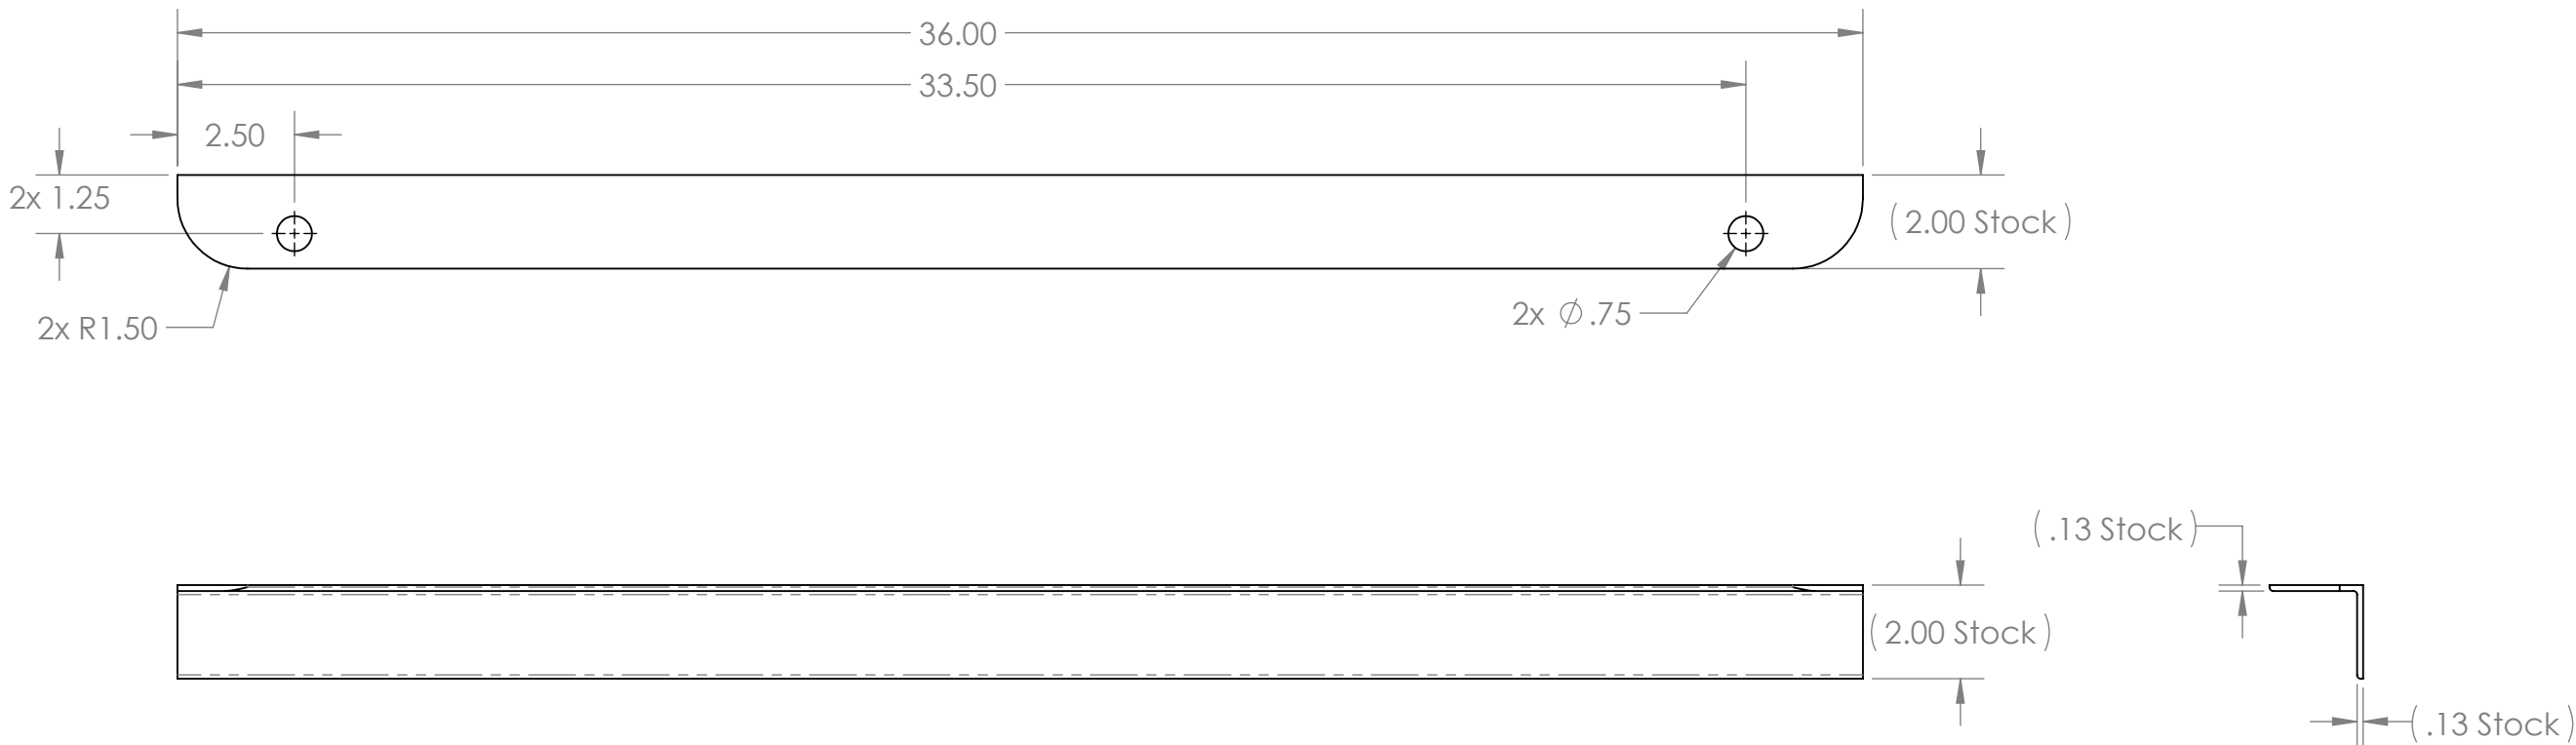

2				
1	1		Bulwark Interface Angle	6061 Al
ITEM #	QTY.	MFR. #	Description	Material
BILL OF MATERIALS				
UNLESS OTHERWISE SPECIFIED TOLERANCES ARE:		APPROVALS DATE DRAWN F. Shane 03Jan2013 ENGINEER F. Shane 03Jan2013 CHECKED PROJECT NO. 300079 PROJECT Boarding Platform WEIGHT		Monterey Bay Aquarium Research Institute 7700 Sandholdt RD. Moss Landing, CA 95039 PH: (408) 775-1700 Rachel Carson Bulwark Interface Angle SIZE B DWG. NO. P4-3000079-12 REV. SCALE NONE CAD FILE: Project Library\300079\Rachel Carson SHEET 1 OF 1
1 PLACE DIM ±.1/16 1. DIMENSIONS ARE IN INCHES 2. DIMENSION LIMITS HELD AFTER PLATING. 3. REMOVE BURRS AND SHARP EDGES .015 MAX. 4. MACHINED FILLET RADII .0150-.030. 5. MACHINED DIAMETERS ON A COMMON CENTERLINE CONCENTRIC WITHIN .005 6. PERPENDICULARITY & PARALLELISM OF MACHINED SURFACES .002 PER INCH. MAX .012 INCHES FOR SINGLE SURFACE.	2 PLACE DIM ±.02 3 PLACE DIM ±.005 ANGLES ±1°			
DO NOT SCALE DRAWING				
3			2	1

NEXT ASSY	USED ON
APPLICATION	