


REVISIONS			
REV.	DESCRIPTION	DATE	APPROVED
	INITIAL RELEASE		

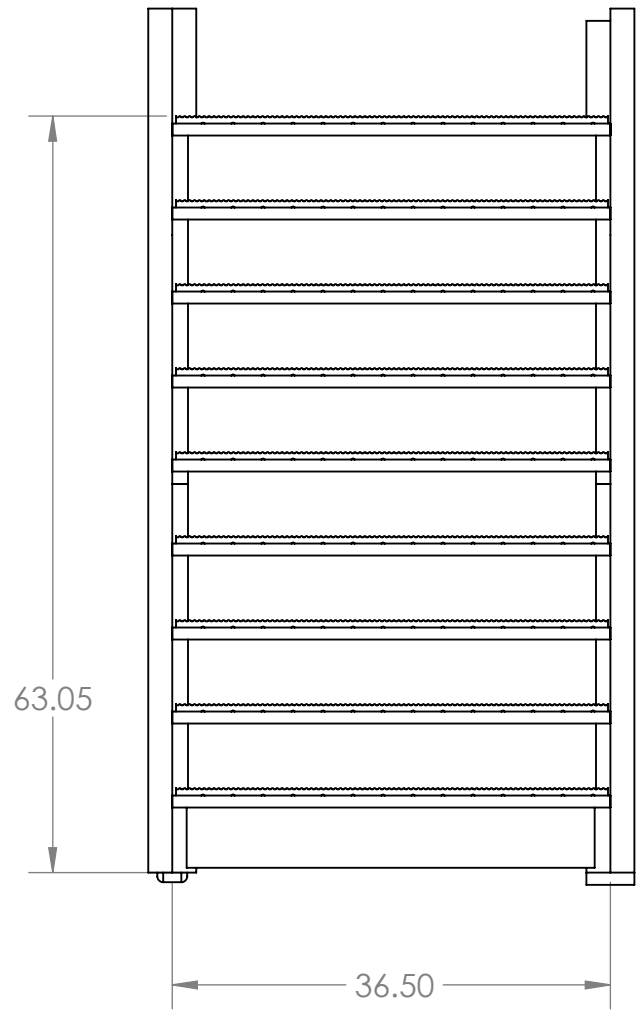

Technical drawing showing a side elevation of a staircase and a platform. The staircase has a total width of 123.84 and a total height of 7.00. The platform above the staircase has a width of 32.50. The drawing includes a grid pattern for the platform and a cross-hatch pattern for the staircase structure. Dimensions are indicated by arrows and numerical values.

2					
1	1 Ea.				
ITEM NO.	QTY	PART NO.	DESCRIPTION		MATERIAL SPECIFICATION
BILL OF MATERIALS					
UNLESS OTHERWISE SPECIFIED TOLERANCES ARE:			APPROVALS	DATE	Monterey Bay Aquarium Research Institute 7700 Sandholdt Rd. Moss Landing, CA 95039 PH: (408) 775-1700
1 PLACE DIM ±.1/16	2 PLACE DIM ±.02	3 PLACE DIM ±.005	DRAWN	F. Shane 05Jan2012	
			ENGINEER	F. Shane 05Jan2012	
			CHECKED		
1. DIMENSIONS ARE IN INCHES			PROJECT NO.		TITLE SIZE B DWG. NO. XXXXXXXXX REV.
2. DIMENSION LIMITS HELD AFTER PLATING.			901219		
3. REMOVE BURRS AND SHARP EDGES .015 MAX.			PROJECT		
4. MACHINED FILLET RADII .0150-.030.			SWFOCE		
5. MACHINED DIAMETERS ON A COMMON CENTERLINE CONCENTRIC WITHIN .005			WEIGHT		SCALE NONE
6. PERPENDICULARITY & PARALLELISM OF MACHINED SURFACES .002 PER INCH. MAX. .012 INCHES FOR SINGLE SURFACE.					CAD FILE: Project Library\901219\SWFOCE
DO NOT SCALE DRAWING					SHEET 1 OF 1